




PUZ - SC PRIS SRL

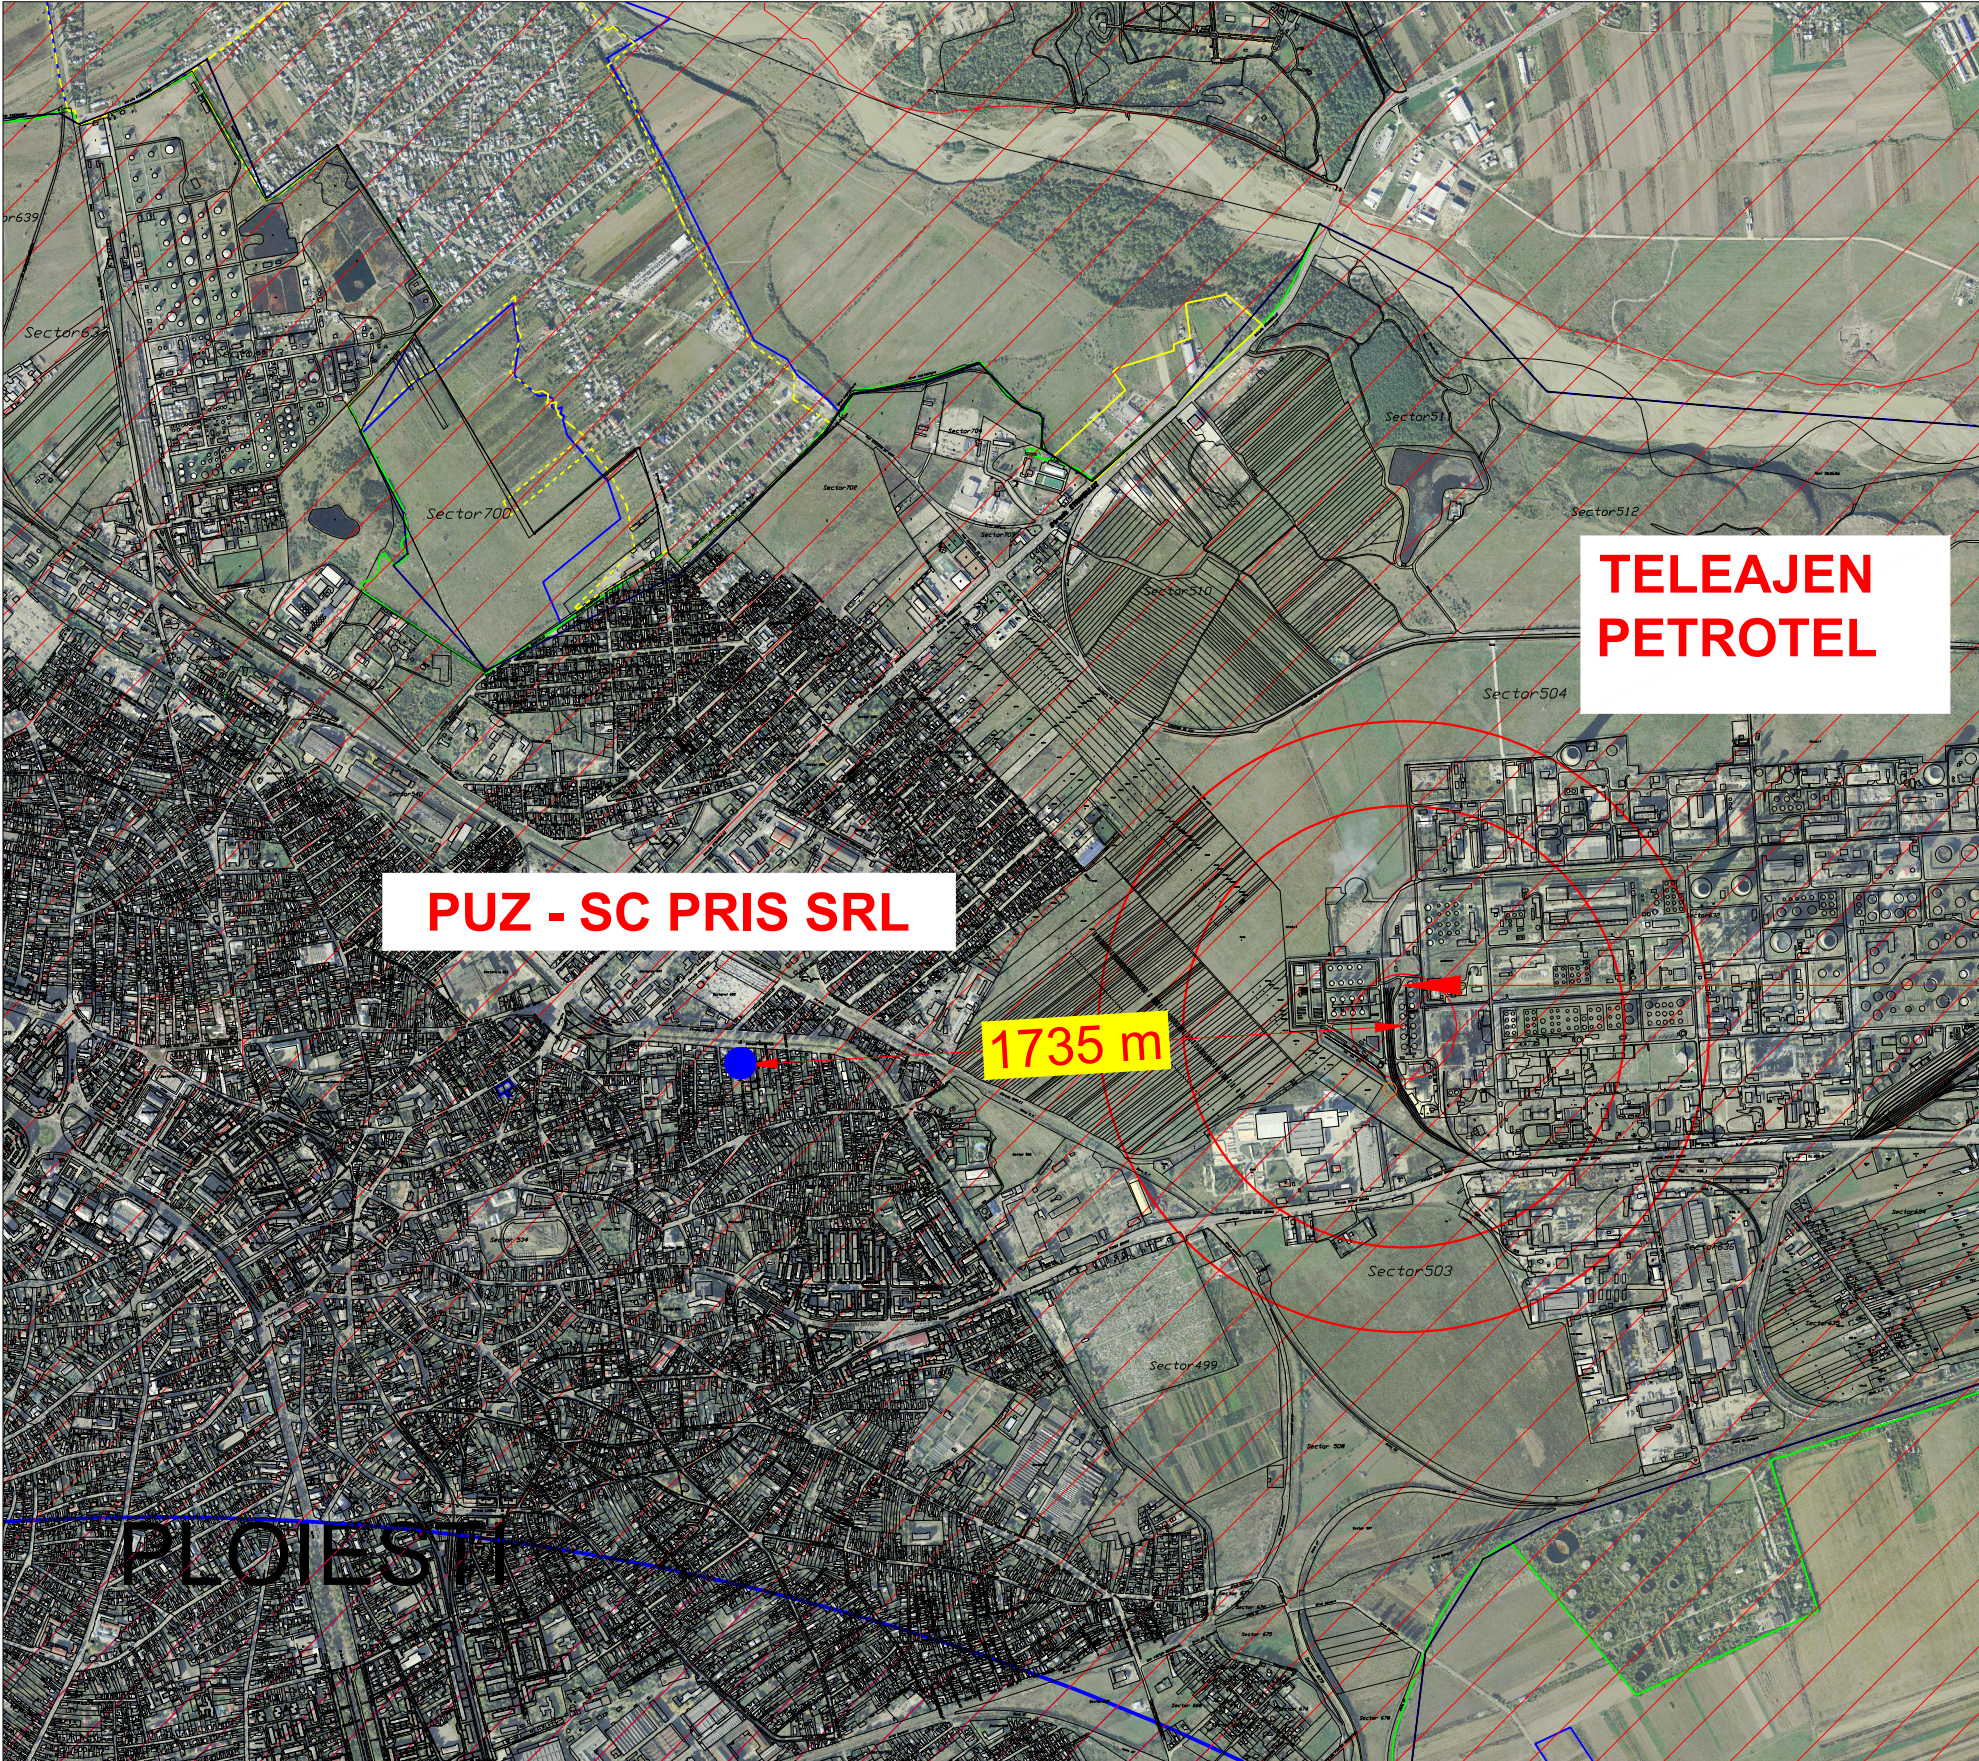

TELEAJEN  
PETROTEL

PUZ - SC PRIS SRL

1735 m

PLOIESTI

**BiG**  
studio arh  
design

Telefon : 0722.588805  
e-mail: arhi\_geo@yahoo.com

DENUMIREA LUCRARI:  
**PUZ - SCHIMBARE DESTINATIE DIN ZONA  
LOCUINTA IN ZONA MIXTA INSTITUTII SI SERVICII  
SI LOCUINTE COLECTIVE PENTRU CONSTRUIRE**

IMOBIL S/D+P+5  
AMPLASAMENT : Mun. Ploiesti, Str. Tranbitei, nr. 7, Jud. Prahova

BENEFICIAR: **S.C. PRIS S.R.L.**

SEF PROIECT Arh. Bogdan Georgescu

PROIECTAT Arh. Bogdan Georgescu

DESENAT Arh. Bogdan Georgescu

VERIFICAT Arh. Bogdan Georgescu

TITLUL PLANSEI :

**PLAN SEVESO**

NR. PLANSA : **U - 00**

NUMAR  
PROIECT  
126/2021

FAZA  
S.O.

DATA  
26.04.2021

SCARA  
1:20.000  
1:2.000