


ELIPSOID: Krasovski
PROIECTIA: Stereografica 1970
SISTEM ALTIMETRIC: Marea Neagra 1975


NR.CADASTRAL PROVIZORIU AL
CORPULUI DE PROPRIETATE: 143445



ELIPSOID: Krasovski
PROIECTIA: Stereografica 1970
SISTEM ALTIMETRIC: Marea Neagra 1975

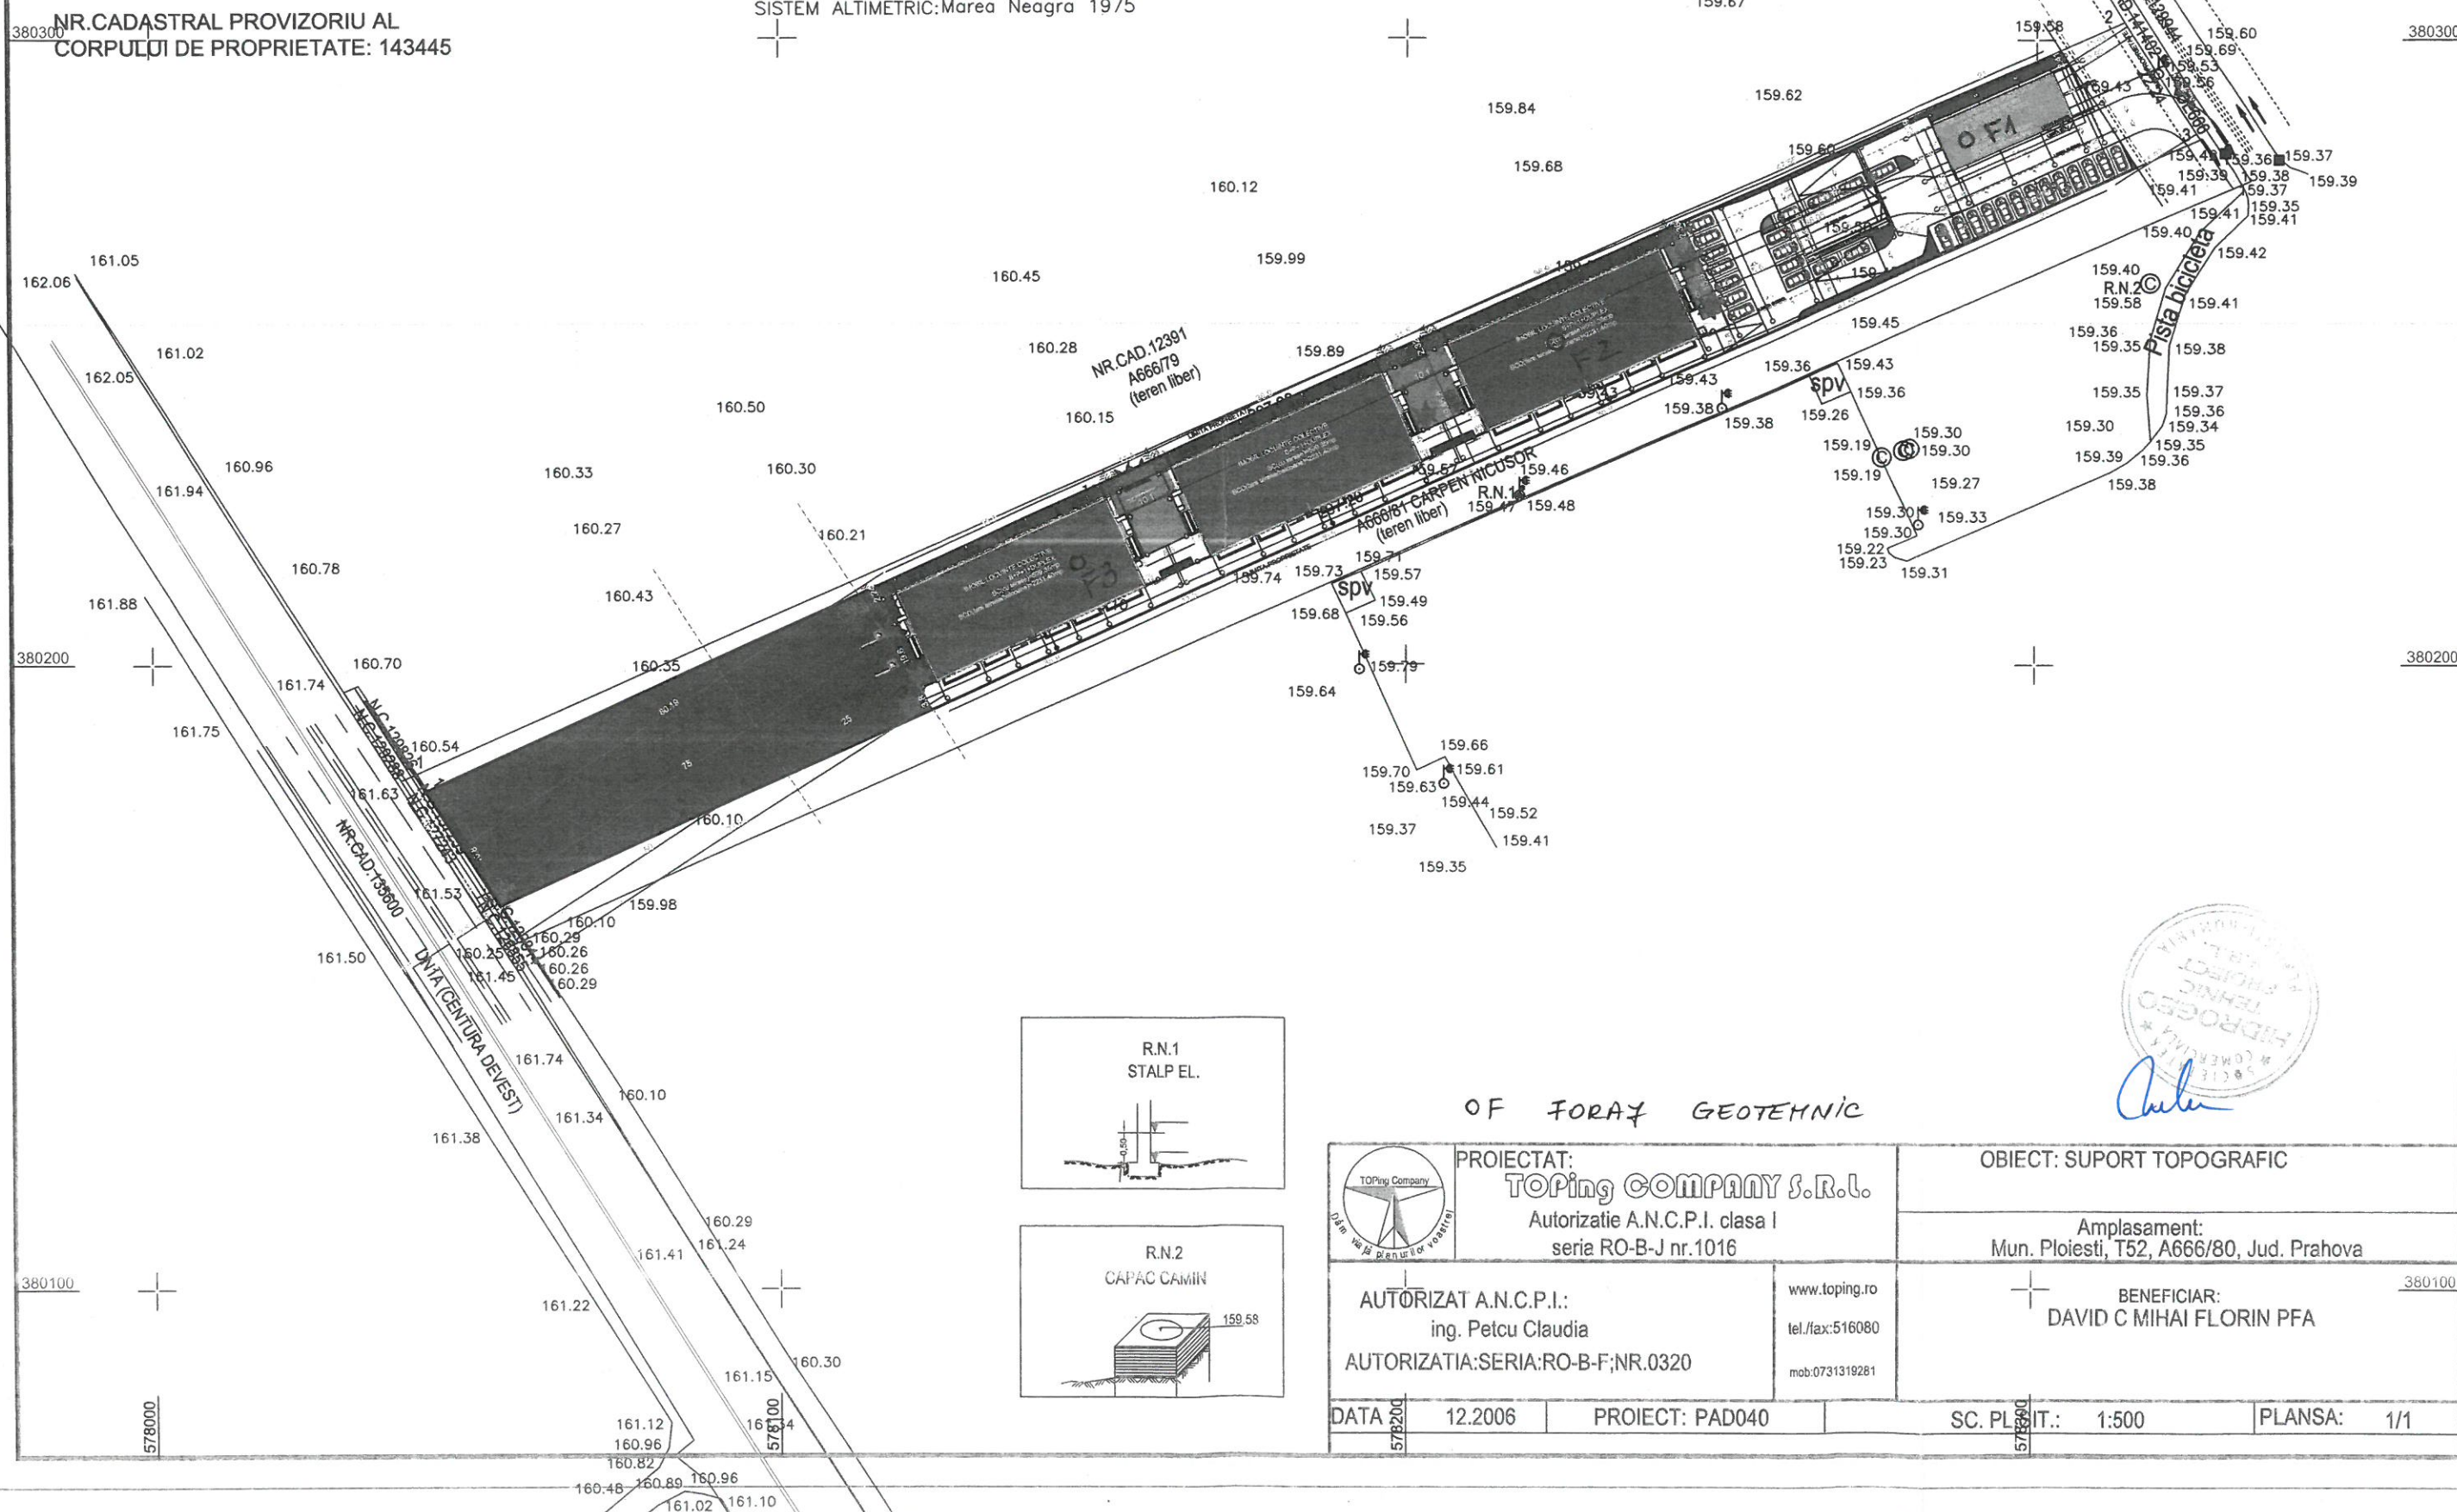

OF FORAY GEOTECHNICAL

	PROIECTAT: TOPing COMPANY S.R.L. Autorizatie A.N.C.P.I. clasa I seria RO-B-J nr.1016		OBIECT: SUPORT TOPOGRAFIC	
	AUTORIZAT A.N.C.P.I.: ing. Petcu Claudia AUTORIZATIA:SERIA:RO-B-F;NR.0320		www.toping.ro tel./fax:516080 mob:0731319281	Amplasament: Mun. Ploiesti, T52, A666/80, Jud. Prahova + BENEFICIAR: DAVID C MIHAI FLORIN PFA
DATA 12.2006	PROIECT: PAD040	SC. PLANIT.: 1:500	PLANS: 1/1	

PROFILUL FORAJULUI F1

[illegible]

PROFILUL FORAJULUI F2

[illegible]

PROFILUL FORAJULUI F3

ing. M. Murarescu