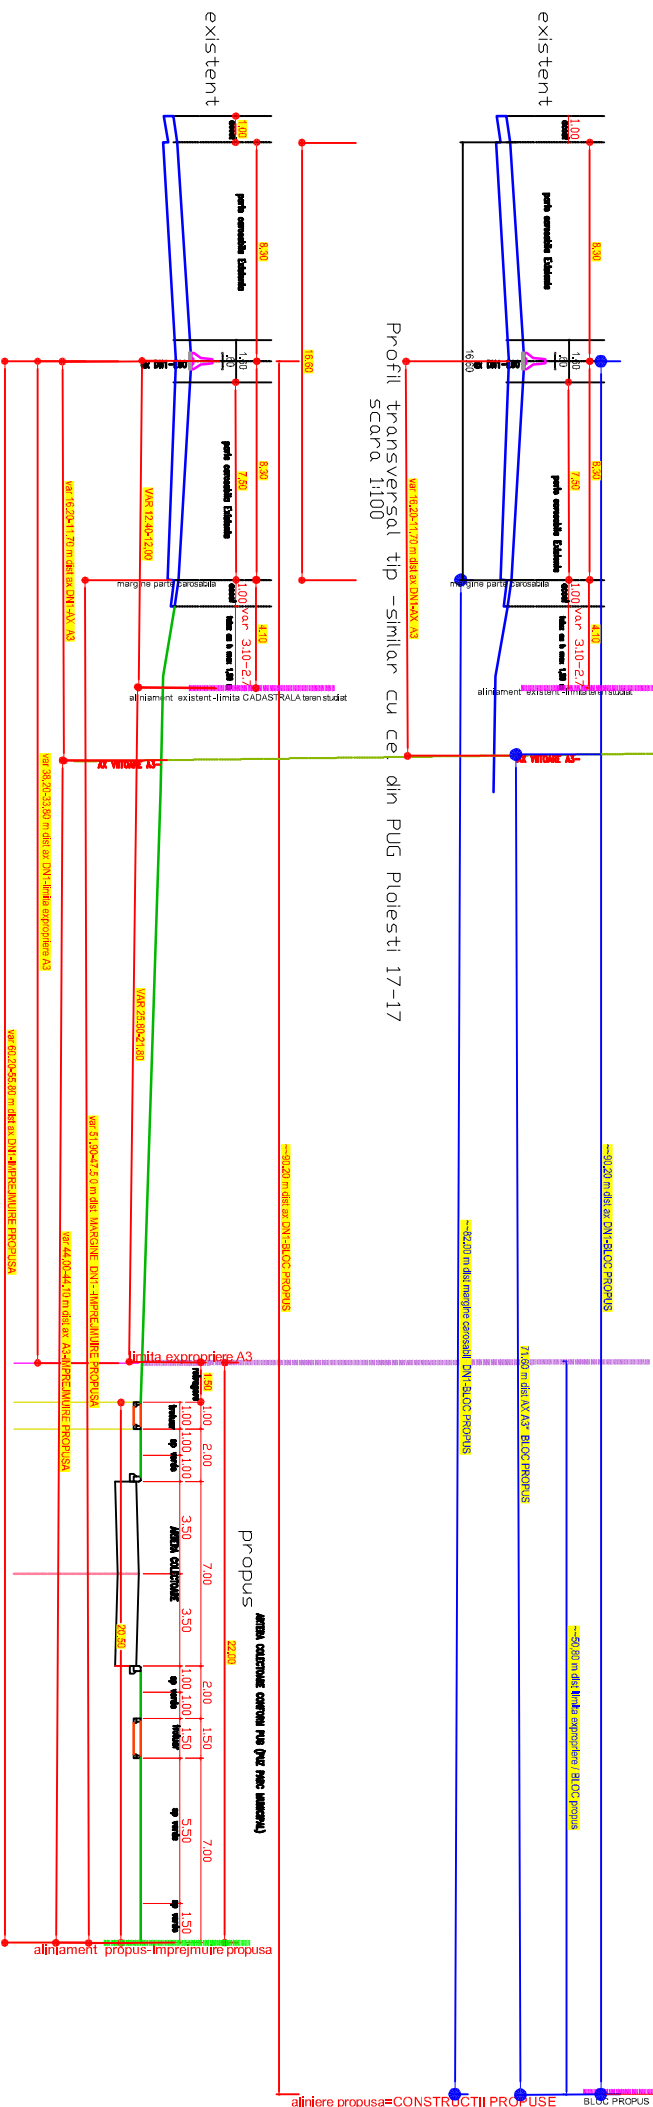


Profil 17-17 - DN1-E60-existent (km 60+040---km 60+060, dreapta)
 scară 1:100

[illegible]