
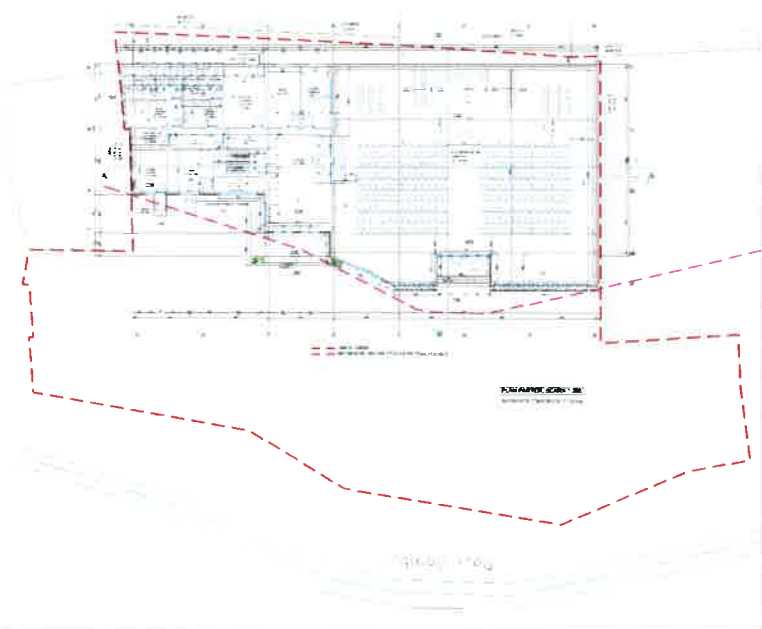
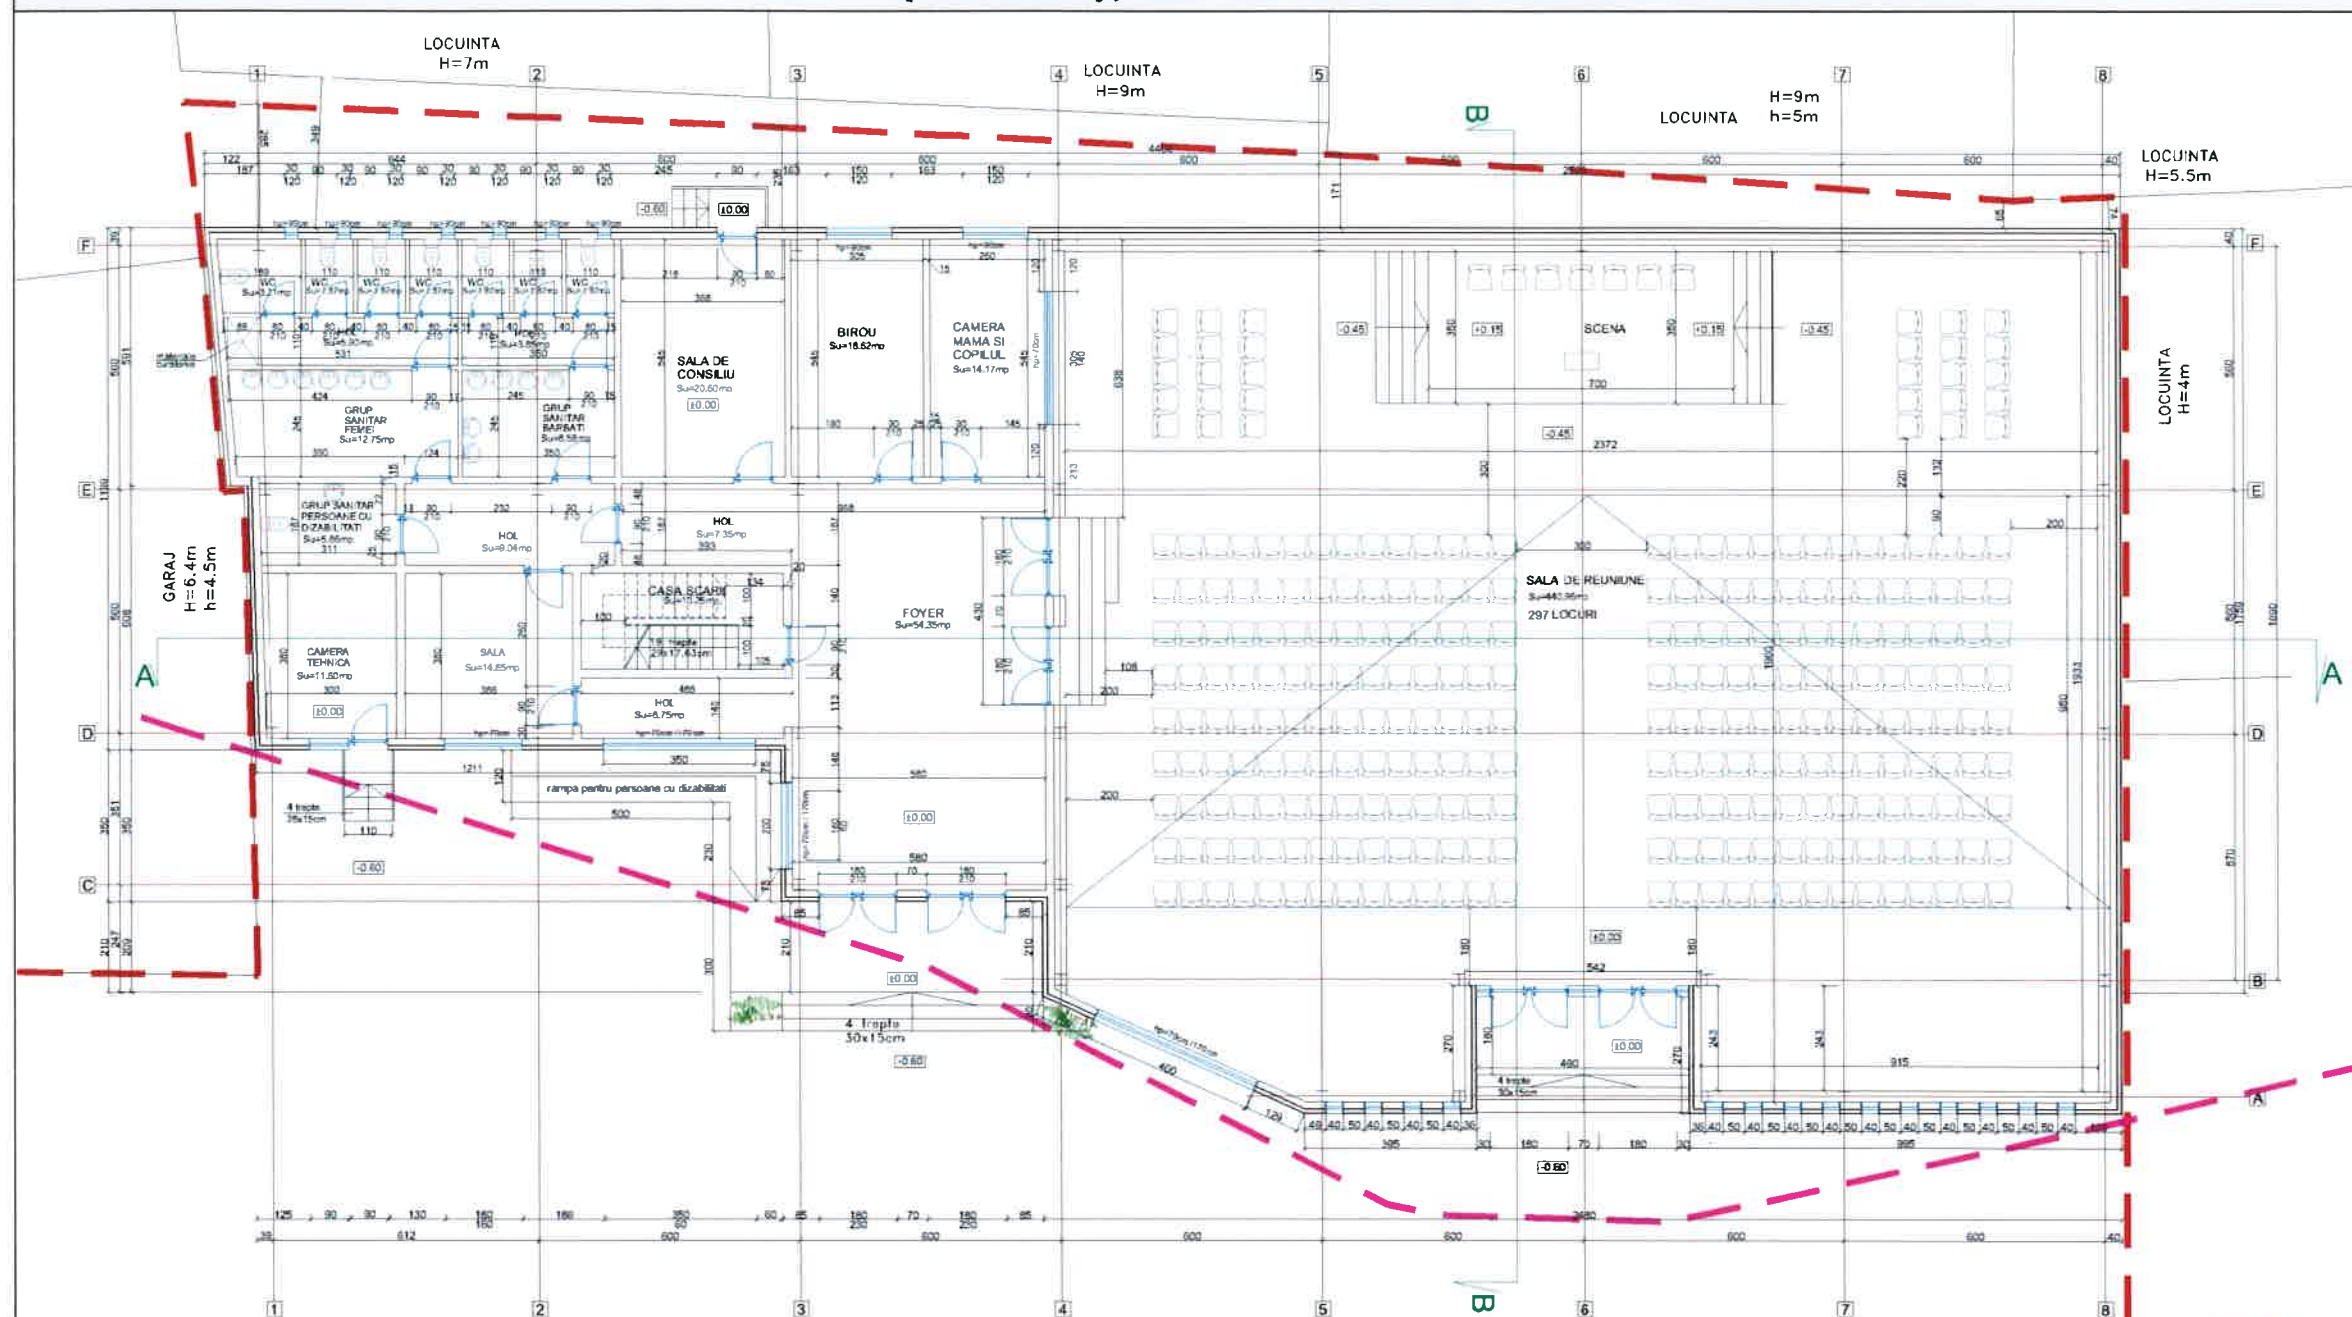


■ ■ ■ P.U.D.

CONSTRUIRE BISERICA PENTICOSTALA CU DEPENDINTE (ANEXA), IMPREJMUIRE TEREN SI PARCARE

**MONTAJ
FOTOGRAFIC
-propunere-
PLAN PARTER**

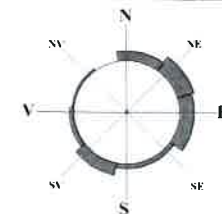

S.C. ARHICITY OFFICE S.R.L.
C.U.I. RO25571240; J29/873/19.05.2009
Str. Alea Scolii, nr. 3, Ploiesti, Prahova
tel.: 0723 640 684
e-mail: arhicity@gmail.com



**sef proiect
ARH. SORINA STATE**



Proiectat:
ARH. SORINA STATE

Desenat:
URB. ANA ALECU

Amplasament:
Jud. Prahova, Mun. Ploiesti, Str. Cometului, Nr. 38, Nr. cad. 133880

Beneficiar:
BISERICA PENTICOSTALA EMANUEL

Faza de proiectare:
PLAN URBANISTIC DE DETALIU

Data:
IUNIE 2021



Proiect nr.:
24 / 2021

Plansa nr.:
U.07

■ ■ ■ P.U.D.


CONSTRUIRE BISERICA PENTICOSTALA CU DEPENDINTE (ANEXA), IMPREJMUIRE TEREN SI PARCARE

**M O N T A J
FOTOGRAFIC
-propunere-
PLAN ETAJ**

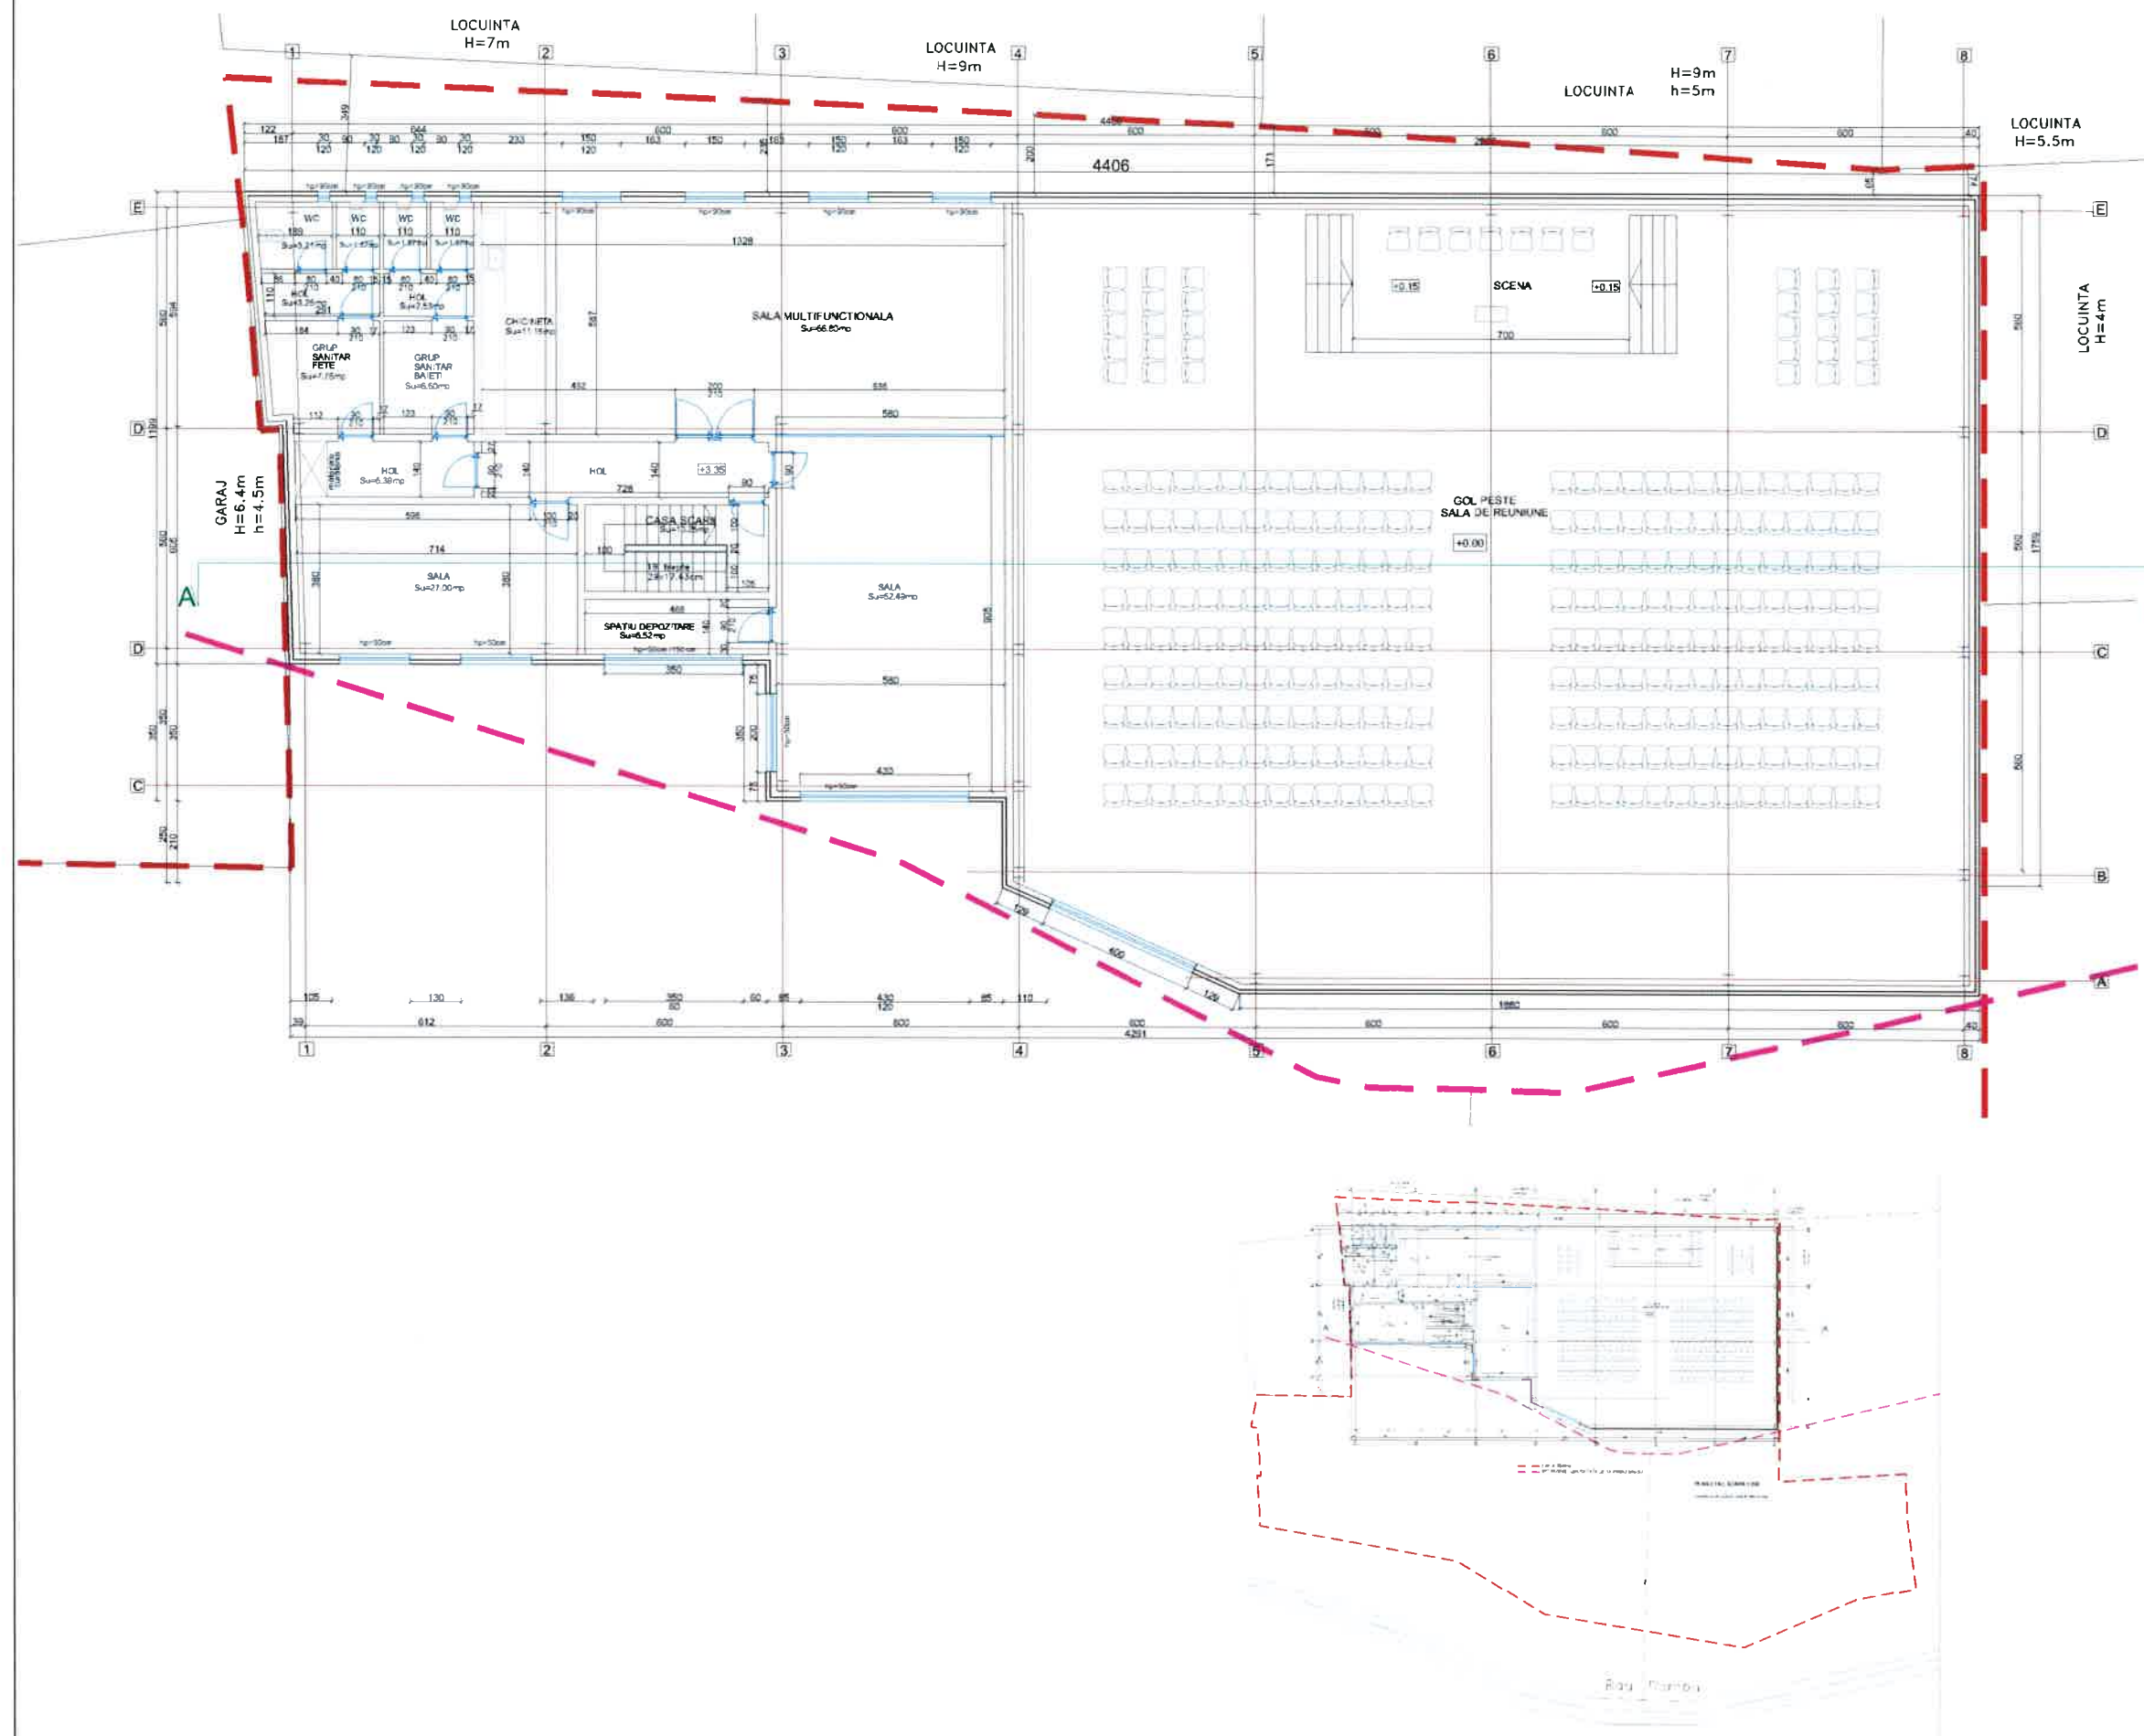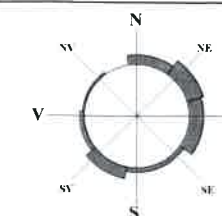

S.C. ARHCITY OFFICE S.R.L.
C.U.I. RO25571240; J29/873/19.05.2009
Str. Aleea Scolii nr. 3, Ploiesti, Prahova
tel.: 0723 640 684
e-mail: arhcity@gmail.com

**sef proiect
ARH. SORINA STATE**

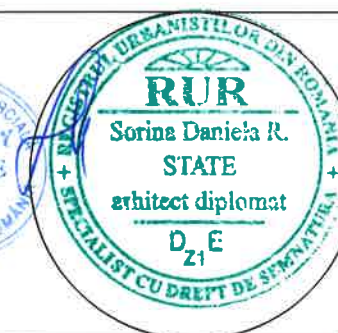

Proiectat:
ARH. SORINA STATE

Desenat:
URB. ANA ALECU

Amplasament:
Jud. Prahova, Mun. Ploiesti, Str. Cometului, Nr. 38, Nr. cad. 133880

Beneficiar:
BISERICA PENTICOSTALA EMANUEL

Faza de proiectare:
PLAN URBANISTIC DE DETALIU

Data:
IUNIE 2021

Proiect nr.:
24 / 2021

Plansa nr.:
U.08