


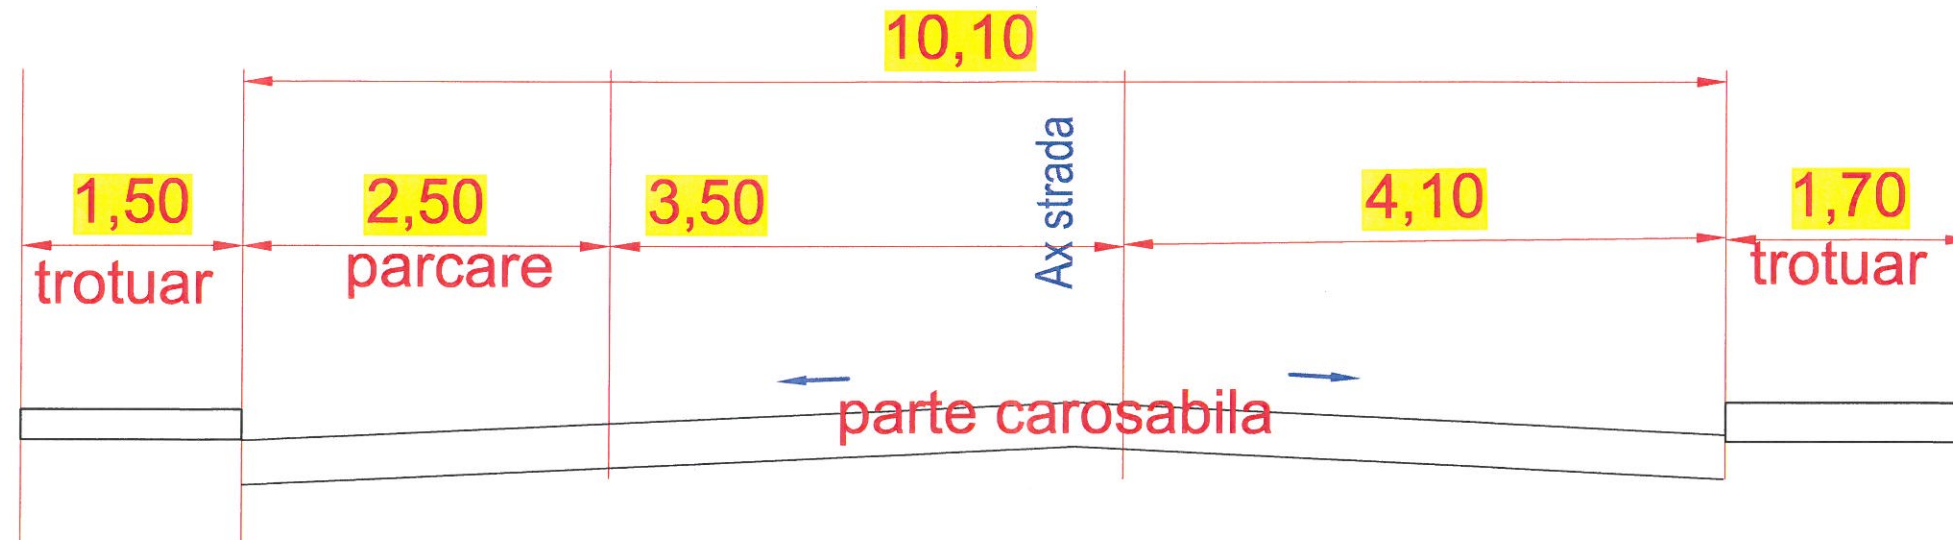

## Profil transversal strada Romana scara 1:50



 <b>C SERVTOP SF PLOIESTI</b>				<b>MARIN LUCIA</b>		Proiect nr.
Proiectat		ing. Balan Sorin		PUD- Desfiintare constructii C2 si C3, construire locuinta individuala P+2E si imprejmuire partiala mun Ploiesti, str Romana, nr 88, jud Prahova		123/2021
Desenat		teh. Cojanu Nicolae		Scara:		Faza:
Mng. Proiect		Mng Cojanu Daniela		1:50		PUD
Sef proiect		ing. Balan Sorin		07/2021		Plan: D 2
				PROFIL TRANSVERSAL		
				FUNDAMENTAREA CIRCULATIEI		