


SUPORT TOPOGRAFIC
Scara 1:500

JUDETUL PRAHOVA
LOCALITATEA: PLOIESTI, B-DUL REPUBLICII NR. 329, STR. AMARADIEI NR. 4
SECTOR CADASTRAL: INTRAVILAN
BENEFICIAR LUCRARE: S.C. INDUSTRIAL CONEX VMC SRL
SEDIUL: PLOIESTI, B-DUL REPUBLICII NR. 329
ACT DE PROPRIETATE: CVC NR. 1639/30.08.1999, CVC NR. 2850/09.08.2006, CVC NR. 1358/14.05.2007

NR. CAD. 135062, CF nr. 135062 A LOCALITATII PLOIESTI
Suprafata din act: 1183 mp
Suprafata din masuratori: 1170 mp

NR. CAD. 126506, CF nr. 126506 A LOCALITATII PLOIESTI
Suprafata din act: 2500 mp
Suprafata din masuratori: 2495 mp

NR. CAD. 124934, CF nr. 124934 A LOCALITATII PLOIESTI
Suprafata din act: 595 mp
Suprafata din masuratori: 587 mp

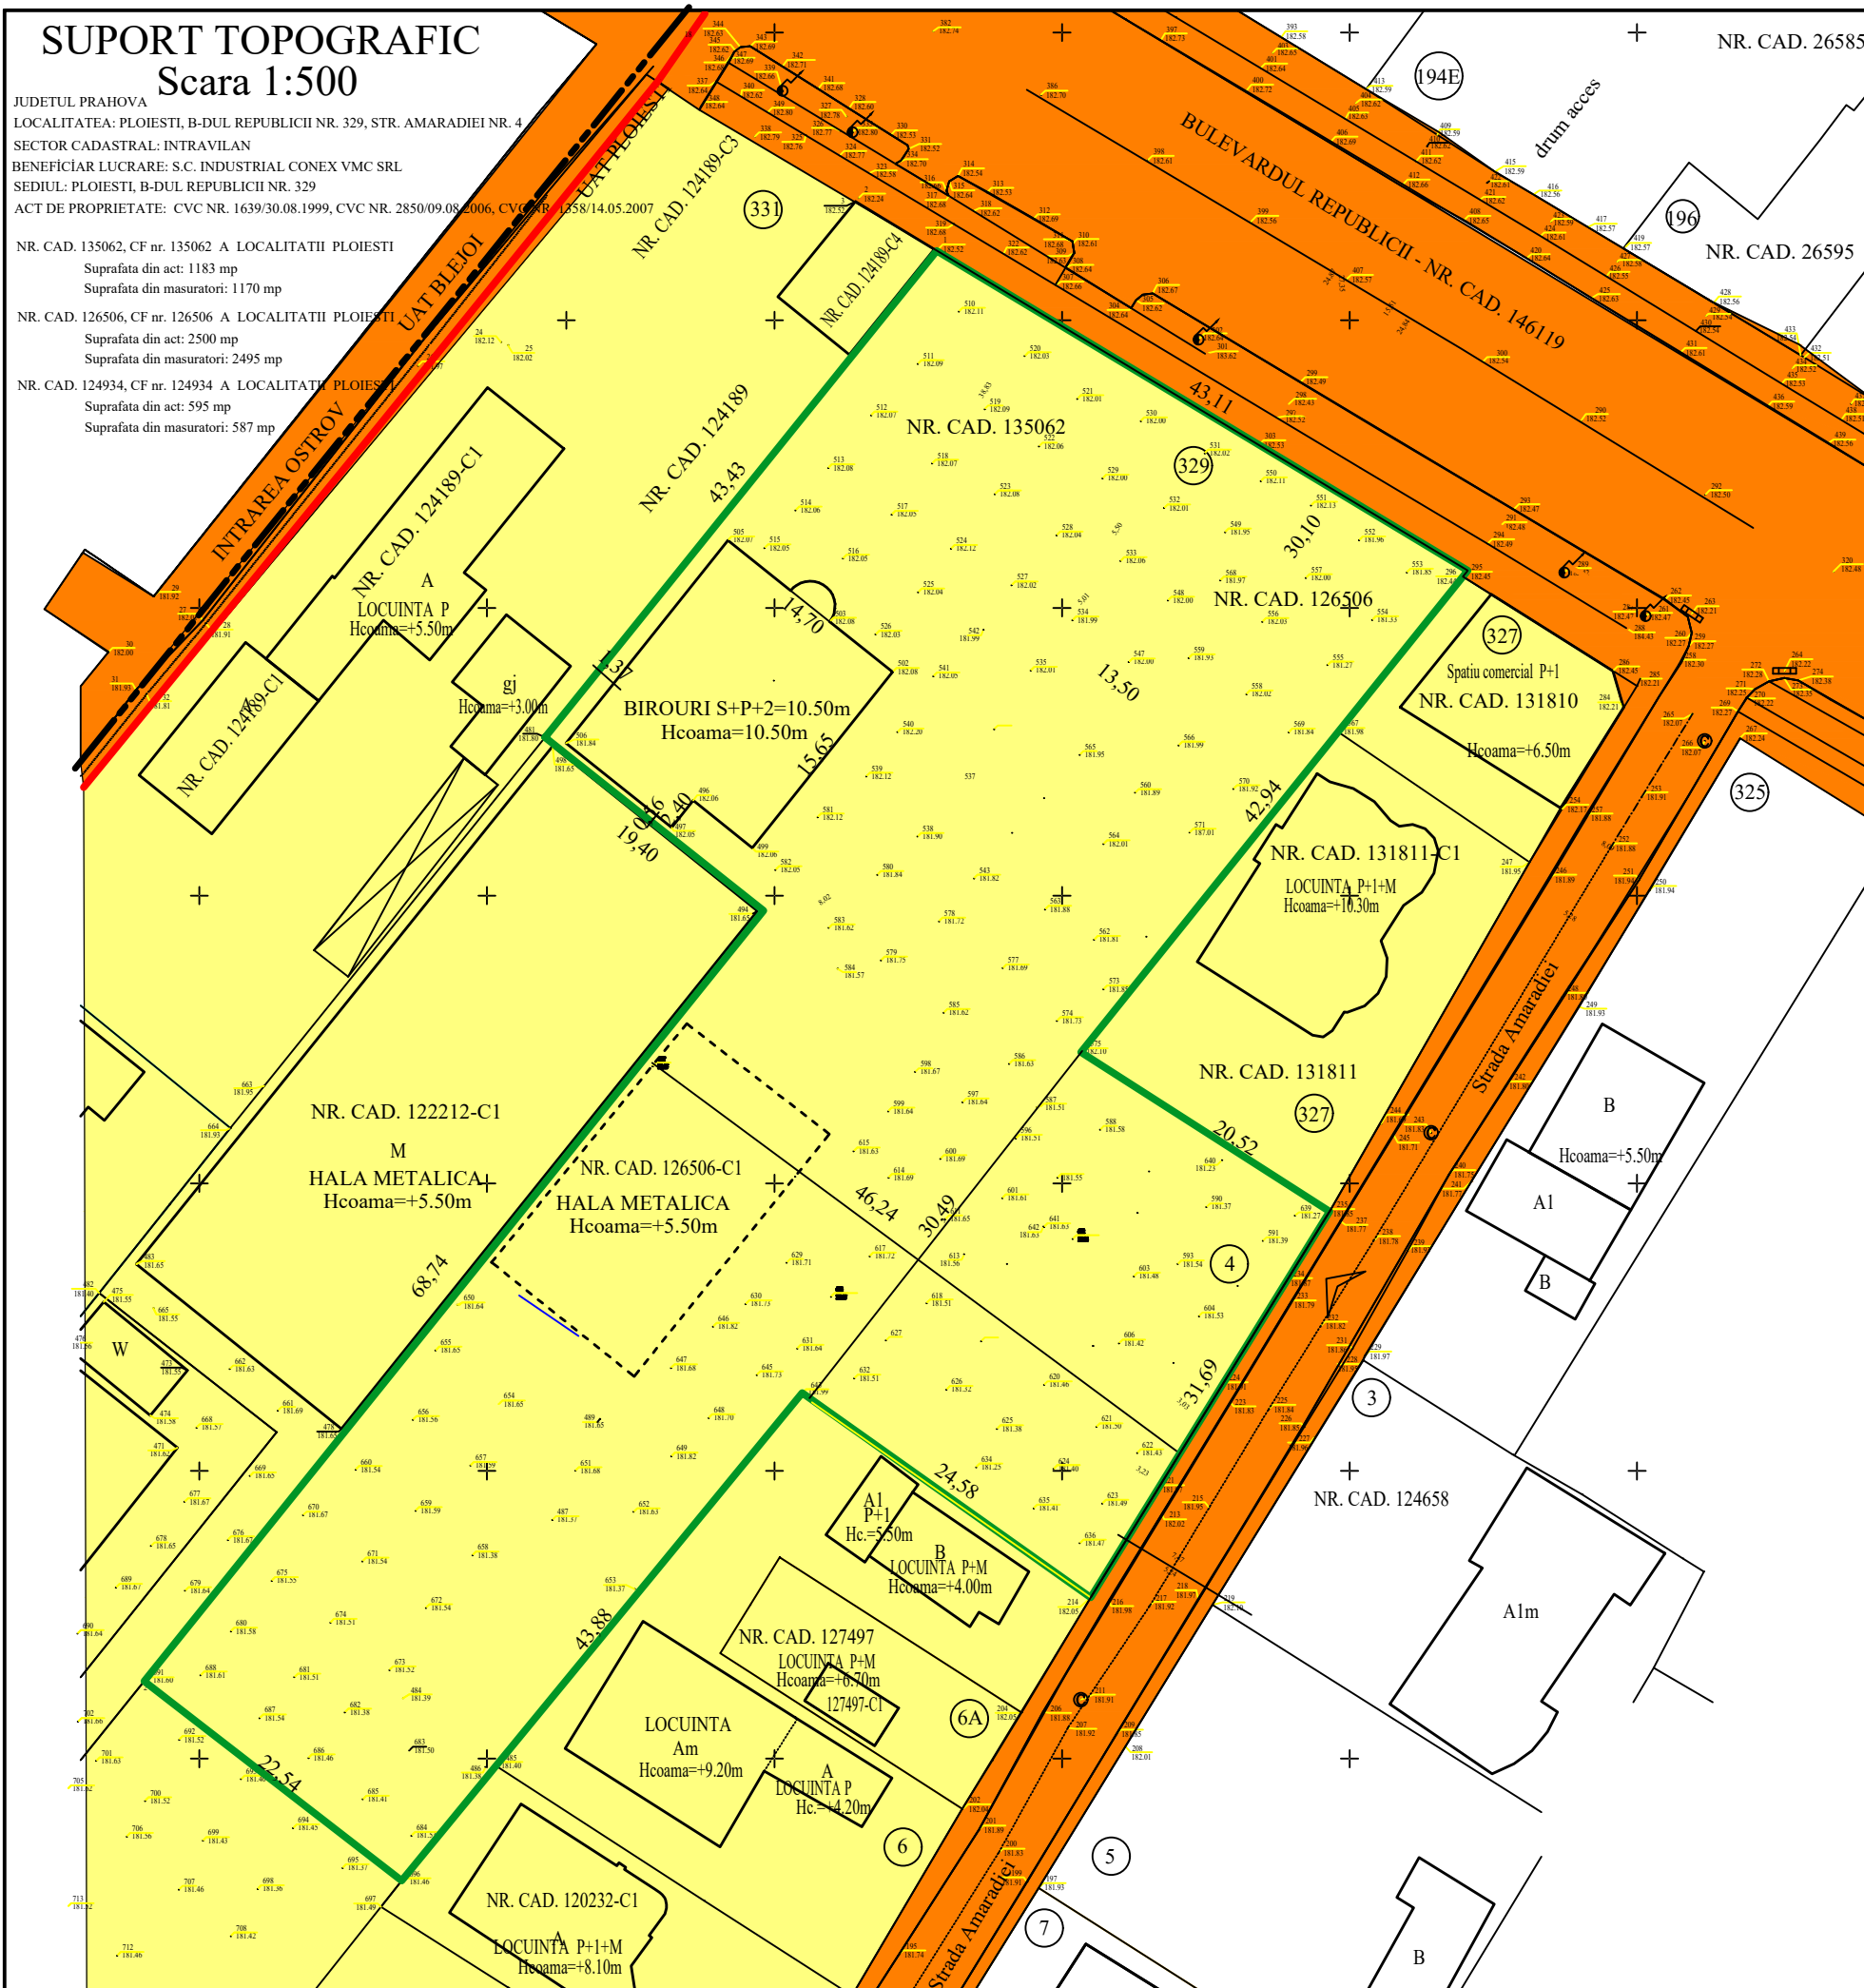




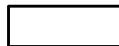






P.U.D.

Plansa
nr5

TIPUL DE PROPRIETATE

S-UTR N6A: POT 40%, CUT=1.5 ; ISCx-Lmx

 LIMITA TEREN, S = 4252mp
 LIMITA U.A.T.
 LIMITA INTRAVILAN

-  CLADIRI EXISTENTE
-  Terenuri proprietate publica de interes national.
-  Terenuri proprietate publica de interes judetean.
-  Terenuri proprietate publica de interes local.
-  Terenuri proprietate privata de interes national.
-  Terenuri proprietate privata de interes judetean.
-  Terenuri proprietate privata de interes local
-  Terenuri proprietate privata a persoanelor fizice si juridice

PROIECTANT : S.C. ARHINOVA PROJECT S.R.L				
J 29 /2515 / 2008, CUI 24452011 PLOIESTI, str. Banesti, nr.20				
SEF PROIECT	ARH. SIMONA GABRIELA VALCU			
PROIECTAT	ARH. SIMONA GABRIELA VALCU			
DESENAT	ARH. SIMONA GABRIELA VALCU			
Titlu proiect: CONSTRUIRE DOUA LOCUINTE COLECTIVE S+P+3, SI S+P+3-4 retras, ALEE PIETONALA SI CAROSABILA				
Amplasament		str. Republicii, nr. 329, str. Amaradiei, nr.4 Ploiesti,jud. Prahova		
Beneficiar:		S.C. INDUSTRIAL CONEX VMC S.R.L.		
Scara: 1:500	Data: ian-feb/2022	Proiect nr. 93	Faza: PUD.	Plansa nr. 5