
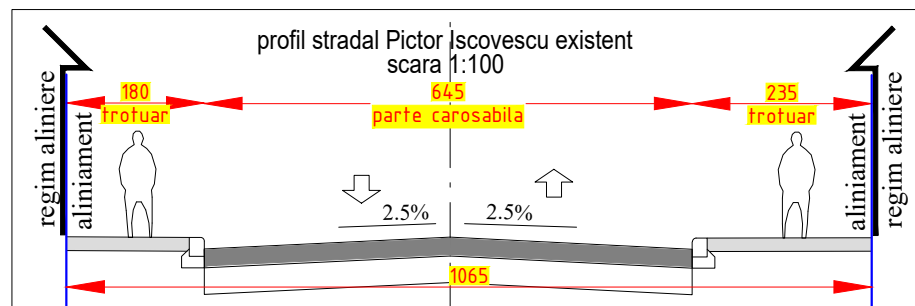
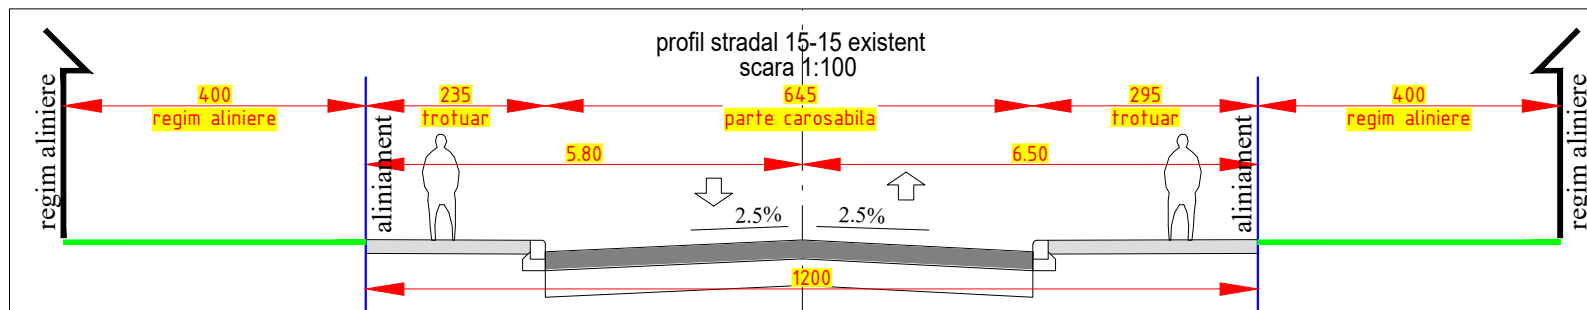


03.1

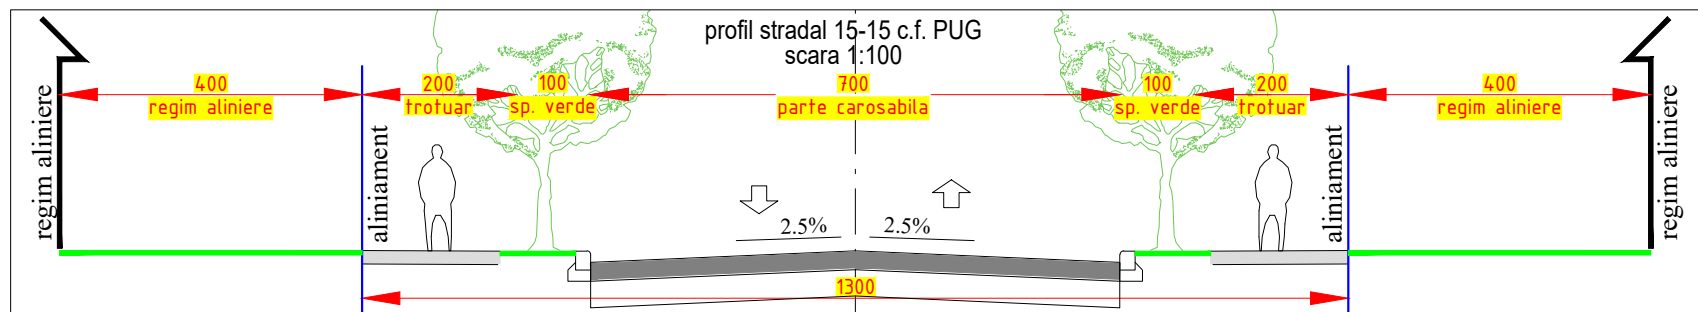

UTR E-11

50%

1.50

BIG
arhiteo

Telefon : 0722.588805
e-mail: arhi_geo@yahoo.com

DENUMIREA LUCRARII:

**PUD CONSTRUIRE LOCUINTA
UNIFAMILIALA SI
ANEXA**

AMPLASAMENT : str. Mircea Cel Batran, nr. 70A, mun. Ploiesti, jud. Prahova

BENEFICIAR: **ALEXE MIHAI LUCIAN**

SEF PROIECT Arh. Bogdan Georgescu

PROIECTAT Arh. Bogdan Georgescu

DESENAT Arh. Bogdan Constantin

VERIFICAT Arh. Bogdan Georgescu

TITLUL PLANSEI :

PROFILE STRADALE

NR. PLANSA : **U - 03.1**

NUMAR
PROIECT
160/2021

FAZA
PUD

DATA
08.02.2021

SCARA
1:100