




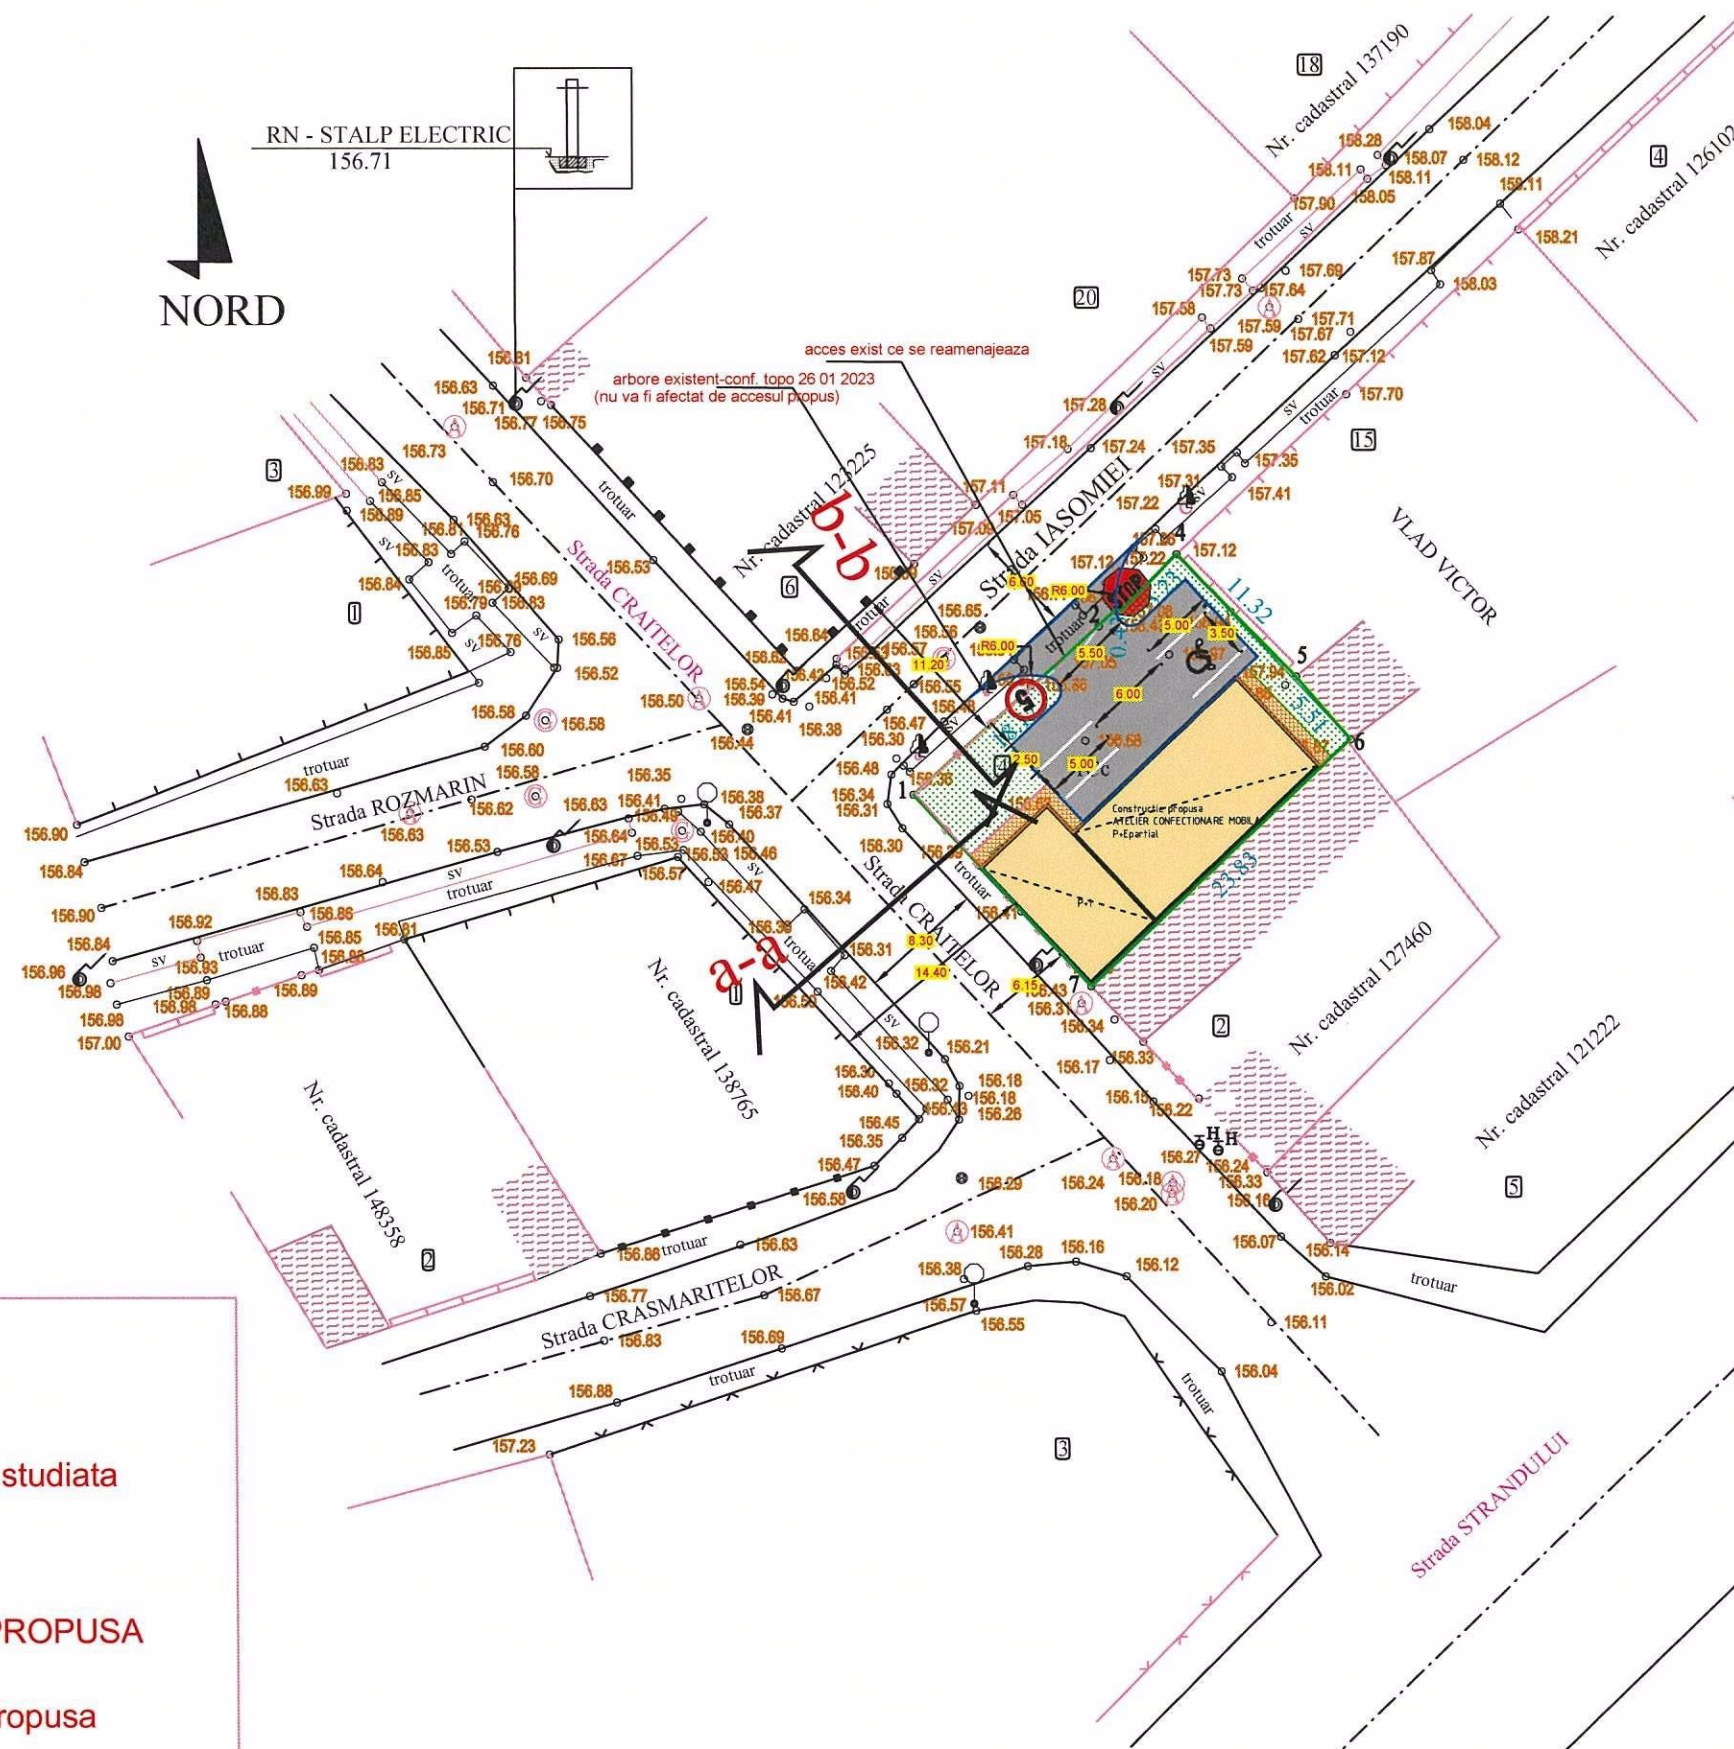


NORD

RN - STALP ELECTRIC
156.71



LEGENDA

-  Limita de proprietate studiata
-  Imobil studiat
-  Platforma carosabila PROPUSA
-  Platforma pietonala propusa
-  Spatiu verde propus

Atelier propus $S_d=122mp \Rightarrow$ necesar 1 parcaj
Birouri max 5 ang \Rightarrow necesar 1 parcaj
Se vor asigura 3+1 locuri parcare

 C SERVTOP SF PLOIESTI		 		TUDOSIE ADRIAN IRINEL CONSTRUIRE ATELIER, IMPREJMUIRE BRANSAMENTE UTILITATI mun Ploiesti, str Craitelor, nr 4, jud Prahova	Proiect nr. 231/2022
Proiectat	ing. Balan Sorin	Scara:	PLAN SITUATIE	Faza:	PUD
Desenat	teh. Cojanu Nicolae	1:500			
Mng. Proiect	Mng Cojanu Daniela				
Sef proiect	ing. Balan Sorin	11/2022	FUNDAMENTAREA CIRCULATIEIE -rev 1-	Plan: D 1	