


0. INCADRAREA IN LOCALITATE




LEGENDA

ZONIFICARE FUNCTIONALA

- Zona centru civic
- Interdictie de construire pana la elaborare PUD/PUZ
- Cr-Cai de comunicatie rutiera/pietonală
- Teren care genereaza PUZ
- Zona de studiu propusa

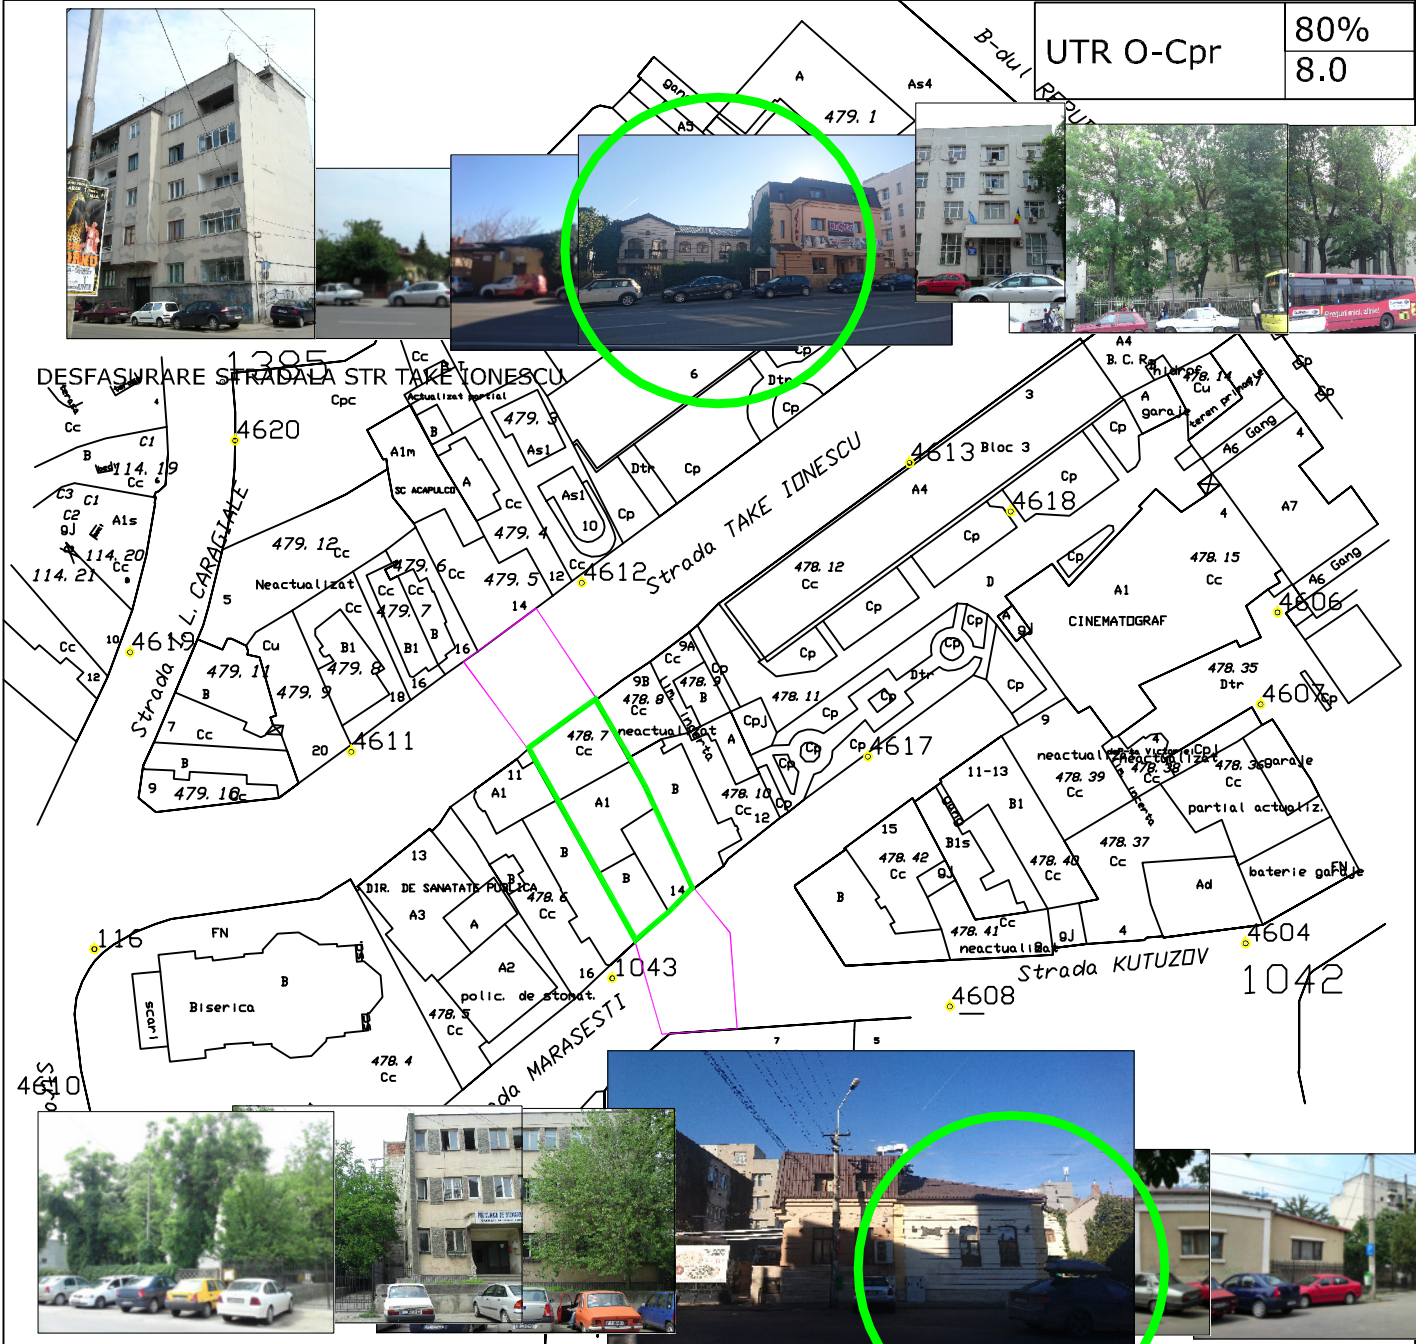

DESFASURARE STRADALA STR MARASESTI

	PROIECTANT S.C. ARHIZANE PLAN S.R.L. PLOIESTI str. Rudulul 76 tel. 0745-681184		L.S.	BENEFICIAR: S.C. Adrial Com S.R.L.	PROIECT 1 / 2017	
	CALITATEA	NUME	SEMNAȚURA	SCARA	RIDICARE RESTRICTIE DE CONSTRUIRE SI MODIFICARE REGIM DE ALINIERE LA STRADA TAKE IONESCU PENTRU EXTINDERE RESTAURANT	FAZA SO
	SEF PROIECT	arh. Andreea Aluchi		1/5000	mun. PLOIESTI, str. MARASESTI nr 14	
	PROIECTAT	arh. Andreea Aluchi		DATA	INCADRAREA IN LOCALITATE	PLANSĂ 0.
	DESENAT	arh. Andreea Aluchi		IAN 2017		