


PLAN PARTER SC 1/100

S. construita = 136.54 mp
S. utila = 130.84 mp

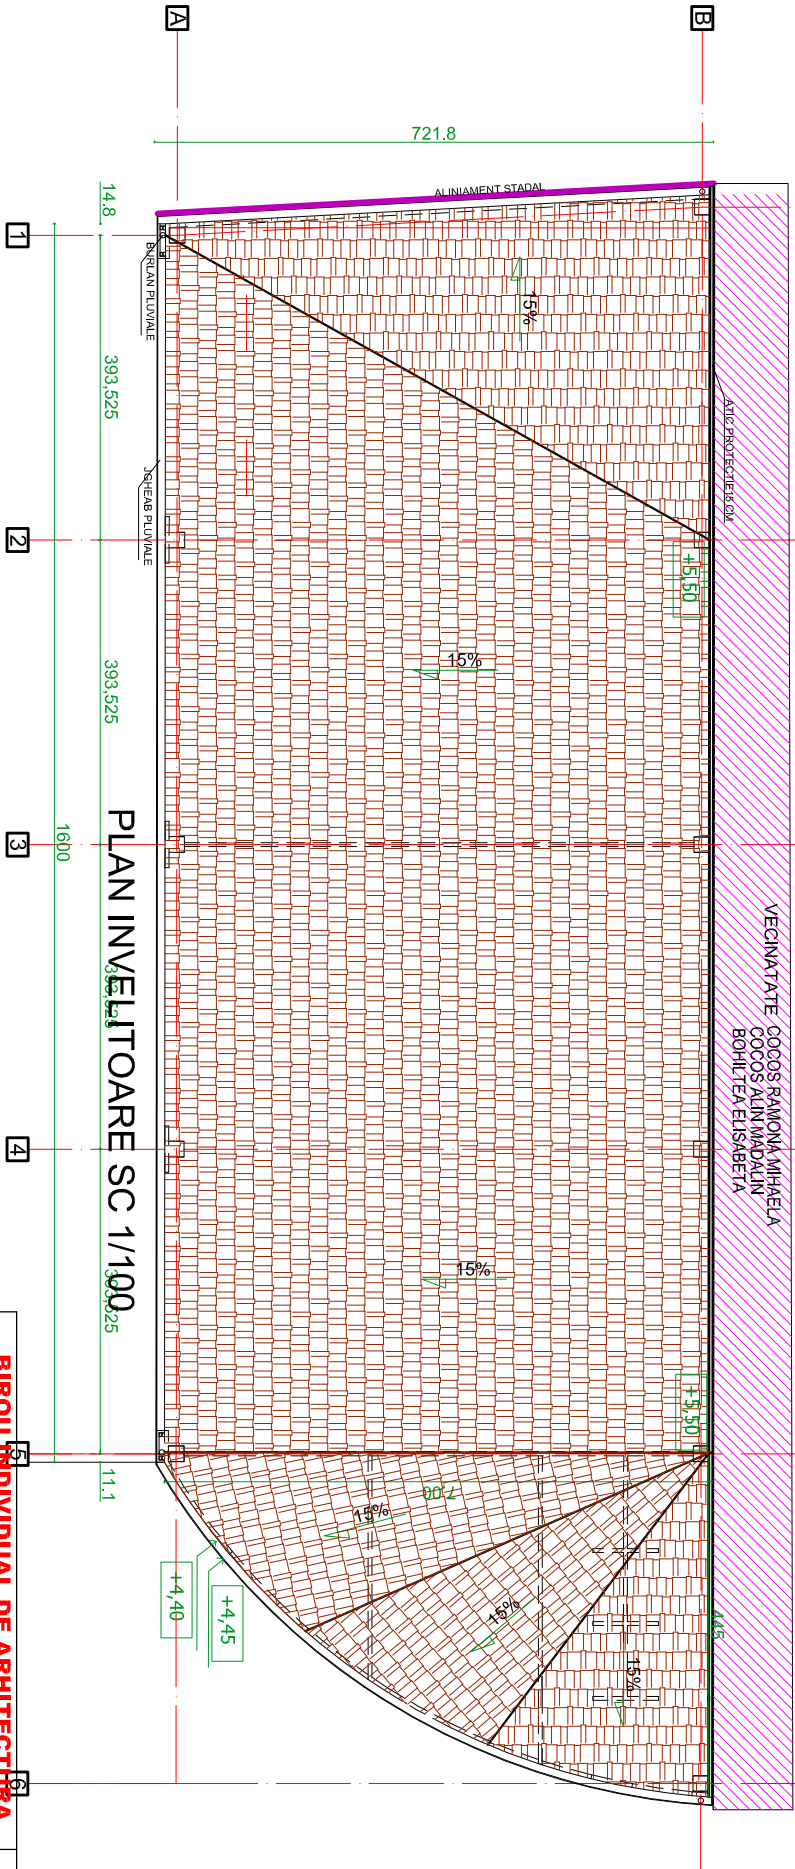

PLAN INVELITOARE SC 1/100

BIROU INDIVIDUAL DE ARHITECTURA				BENEFICIAR		PROIECT NR. 4/2016
arh. CONSTANTIN DRAGHICI				SIMION ROBERTO		
TITLU PROIECT				RIDICARE RESTRICTIE DE CONSTRUIRE SI MODIFICARE REGIM DE ALINIERE PENTRU AMPLASAMENT PLOIESTI STR TORCARORII NR 15		
SPECIF. DESENAT	NUME	SEMNATURA	SCARA 1:100	FAZA PUZ		
SEF PROIECT	arh. C. Ilin Draghici					
PROIECTAT	arh. C. Ilin Draghici		DATA 06.2016	PLANSA NR. A1		
DESENAT	arh. C. Ilin Draghici			PLAN PARTER-INVELITOARE		

Coord. 00 reprezinta cota finala a pardoselii partenerului
Cotele definitive se vor prezenta la tazele de protectie -PT-
Categorie de importanta "D"
Adincimea de inghet=0.800m, cf. STAS 6054/77
Zona seismica ag=0.28 si Tc=1.00 sec. cf. P1001-1-2006
Grad de rezistenta la foc IV