

Separator fizic axial pe DJ 102

Relocare stalp

Rampa acces subsol imobil 1-2



Intersectie ce se va amenaja conform
proiect elaborat de catre Consiliul Judetean Prahova
conform adresa atasata.

Rampa acces subsol imobil 3-4

Se estimeaza construirea a 4 Imobile (capacitate totala
280 apartamente) :
Se vor asigura in total 422 locuri parcare :
-316 la suprafata
-14 la cota demisolului
-92 in subsolurile imobilelor
se recomanda asigurarea unui coeficient de 1,5%
(parcare/locuinta colectiva)

LEGENDA

- Limita de proprietate studiata
- Reprofilare drumuri studiate
- Trotuar
- Platforma carosabila incinta studiata
- Spatiu verde
- Pista biciclete
- Amenajare intersectie
DJ102-De107 (proiect in derulare)

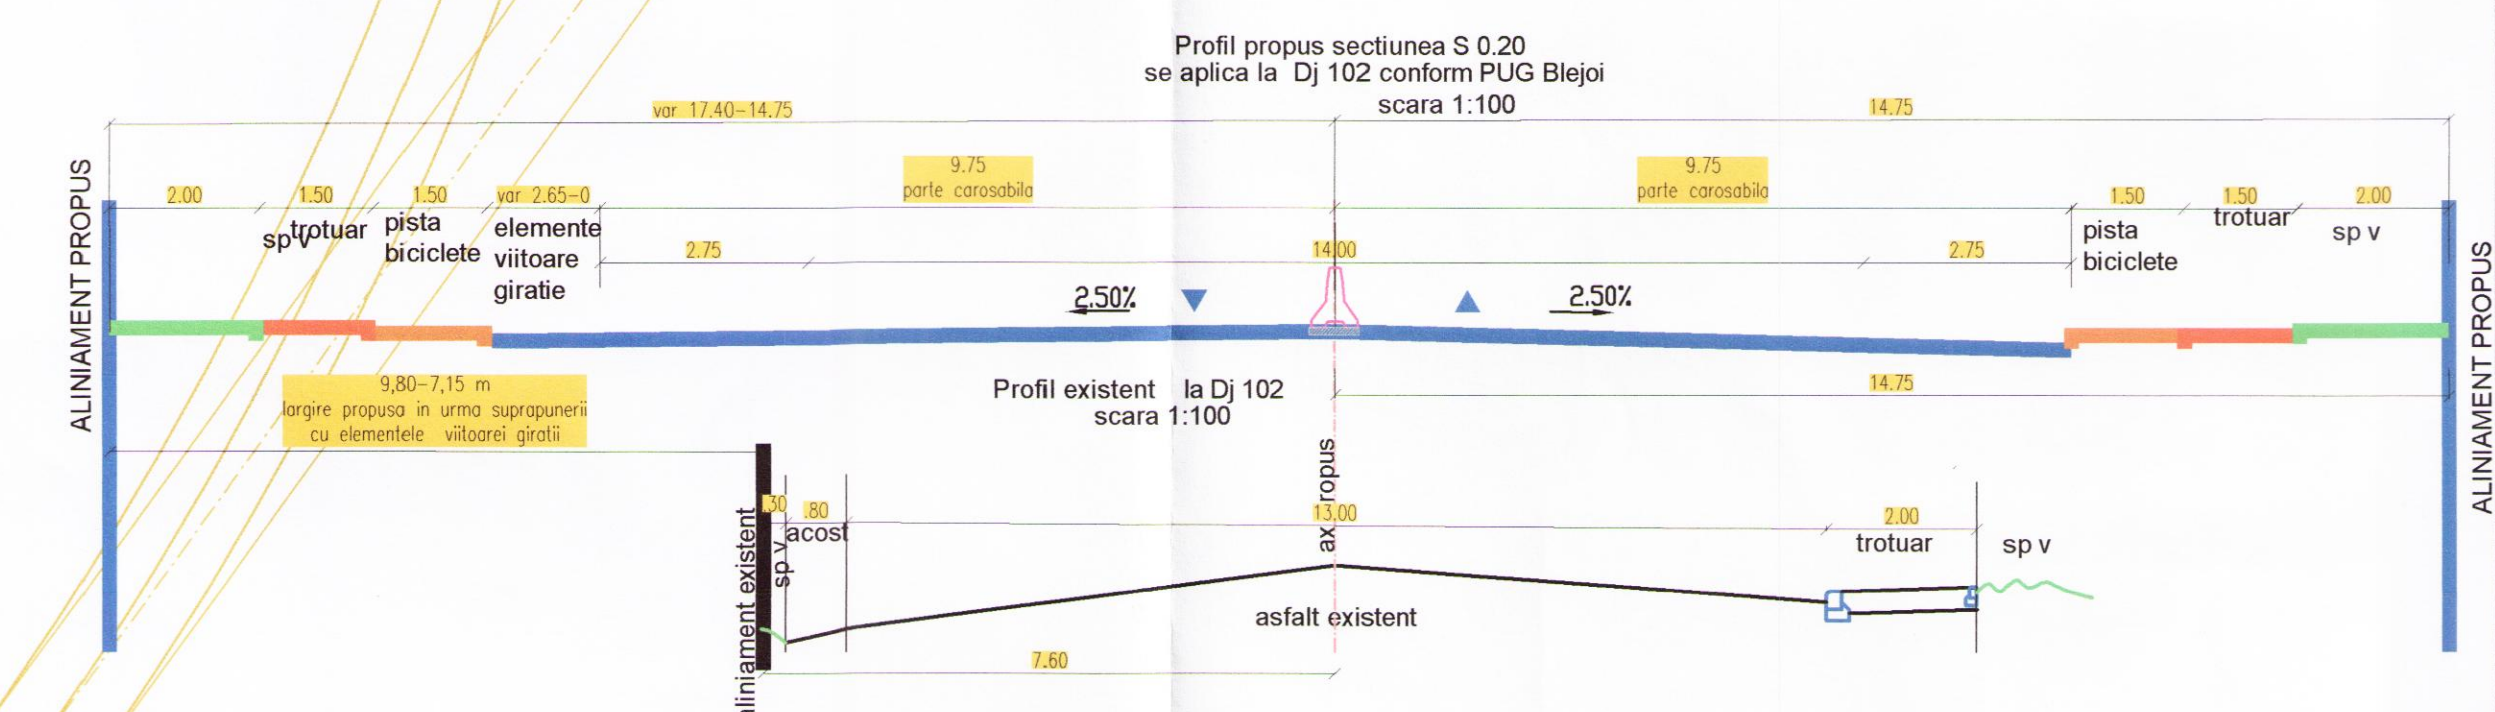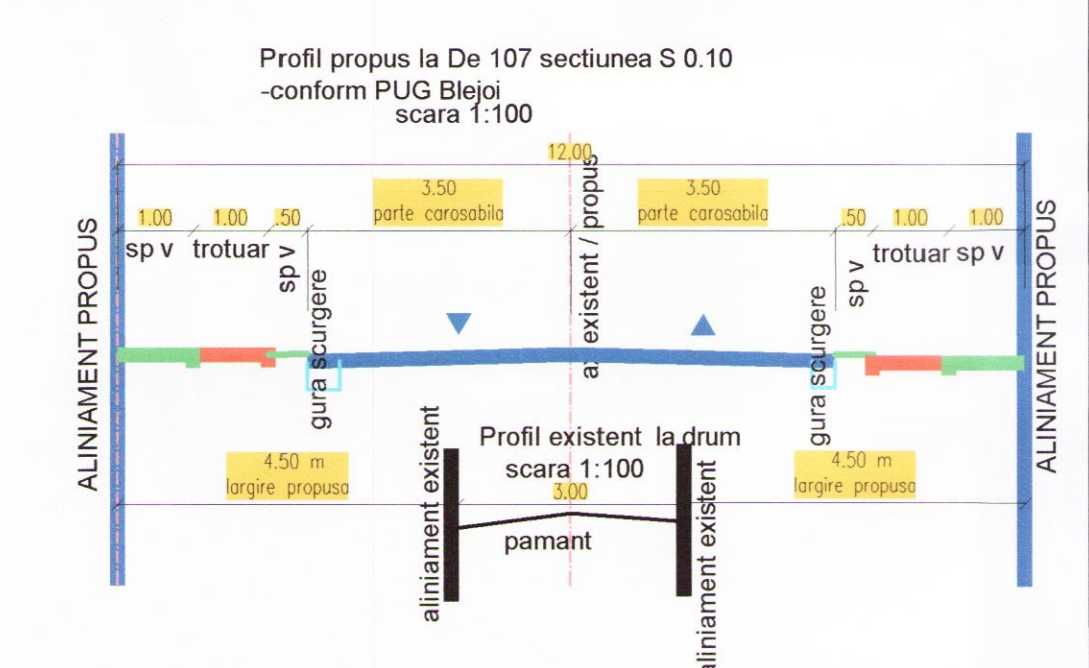

S.C. SERVTOP S.R.L. PLOIESTI		S.C. TACINE S.R.L. si MANGY CONSTRUCT S.R.L.		Proiect nr
Proiectat Ing. Bogdan Sorin		PUZ - construire ansamblu rezidential si servicii cu imprejurime		170/2018
Desenat Teh. Cojanu Nicolae		Mun. Ploiesti, str. Gageni, jud. Prahova		
Mng. proiect Mng. Daniela Cojanu		PLAN DE SITUATIE		Faza
Sef proiect Ing. Bogdan Sorin		ETAPA DE PERSPECTIVA		PUZ
		FUNDAMENTAREA CIRCULATIEI		Planul 2