


PROFIL TRANSVERSAL TIP PENTRU DRUMUL ACCES DIN INCINTA
conform proiect aferent A C 52/2011
SCARA 1:100

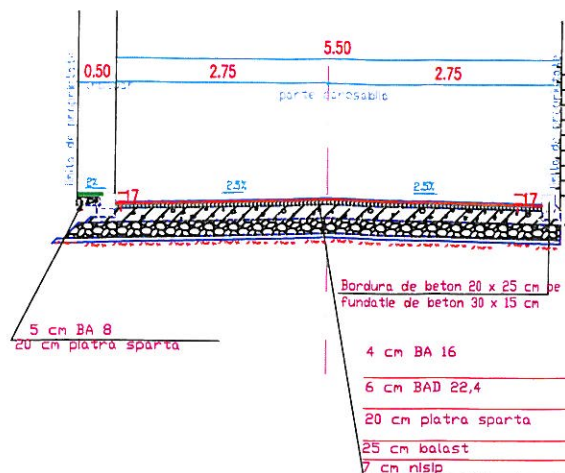

platforma intoarcere conform A C nr 52 din 2011

Legenda




Parte carosabila propusa



Proprietate studiata



Drum acces autorizat

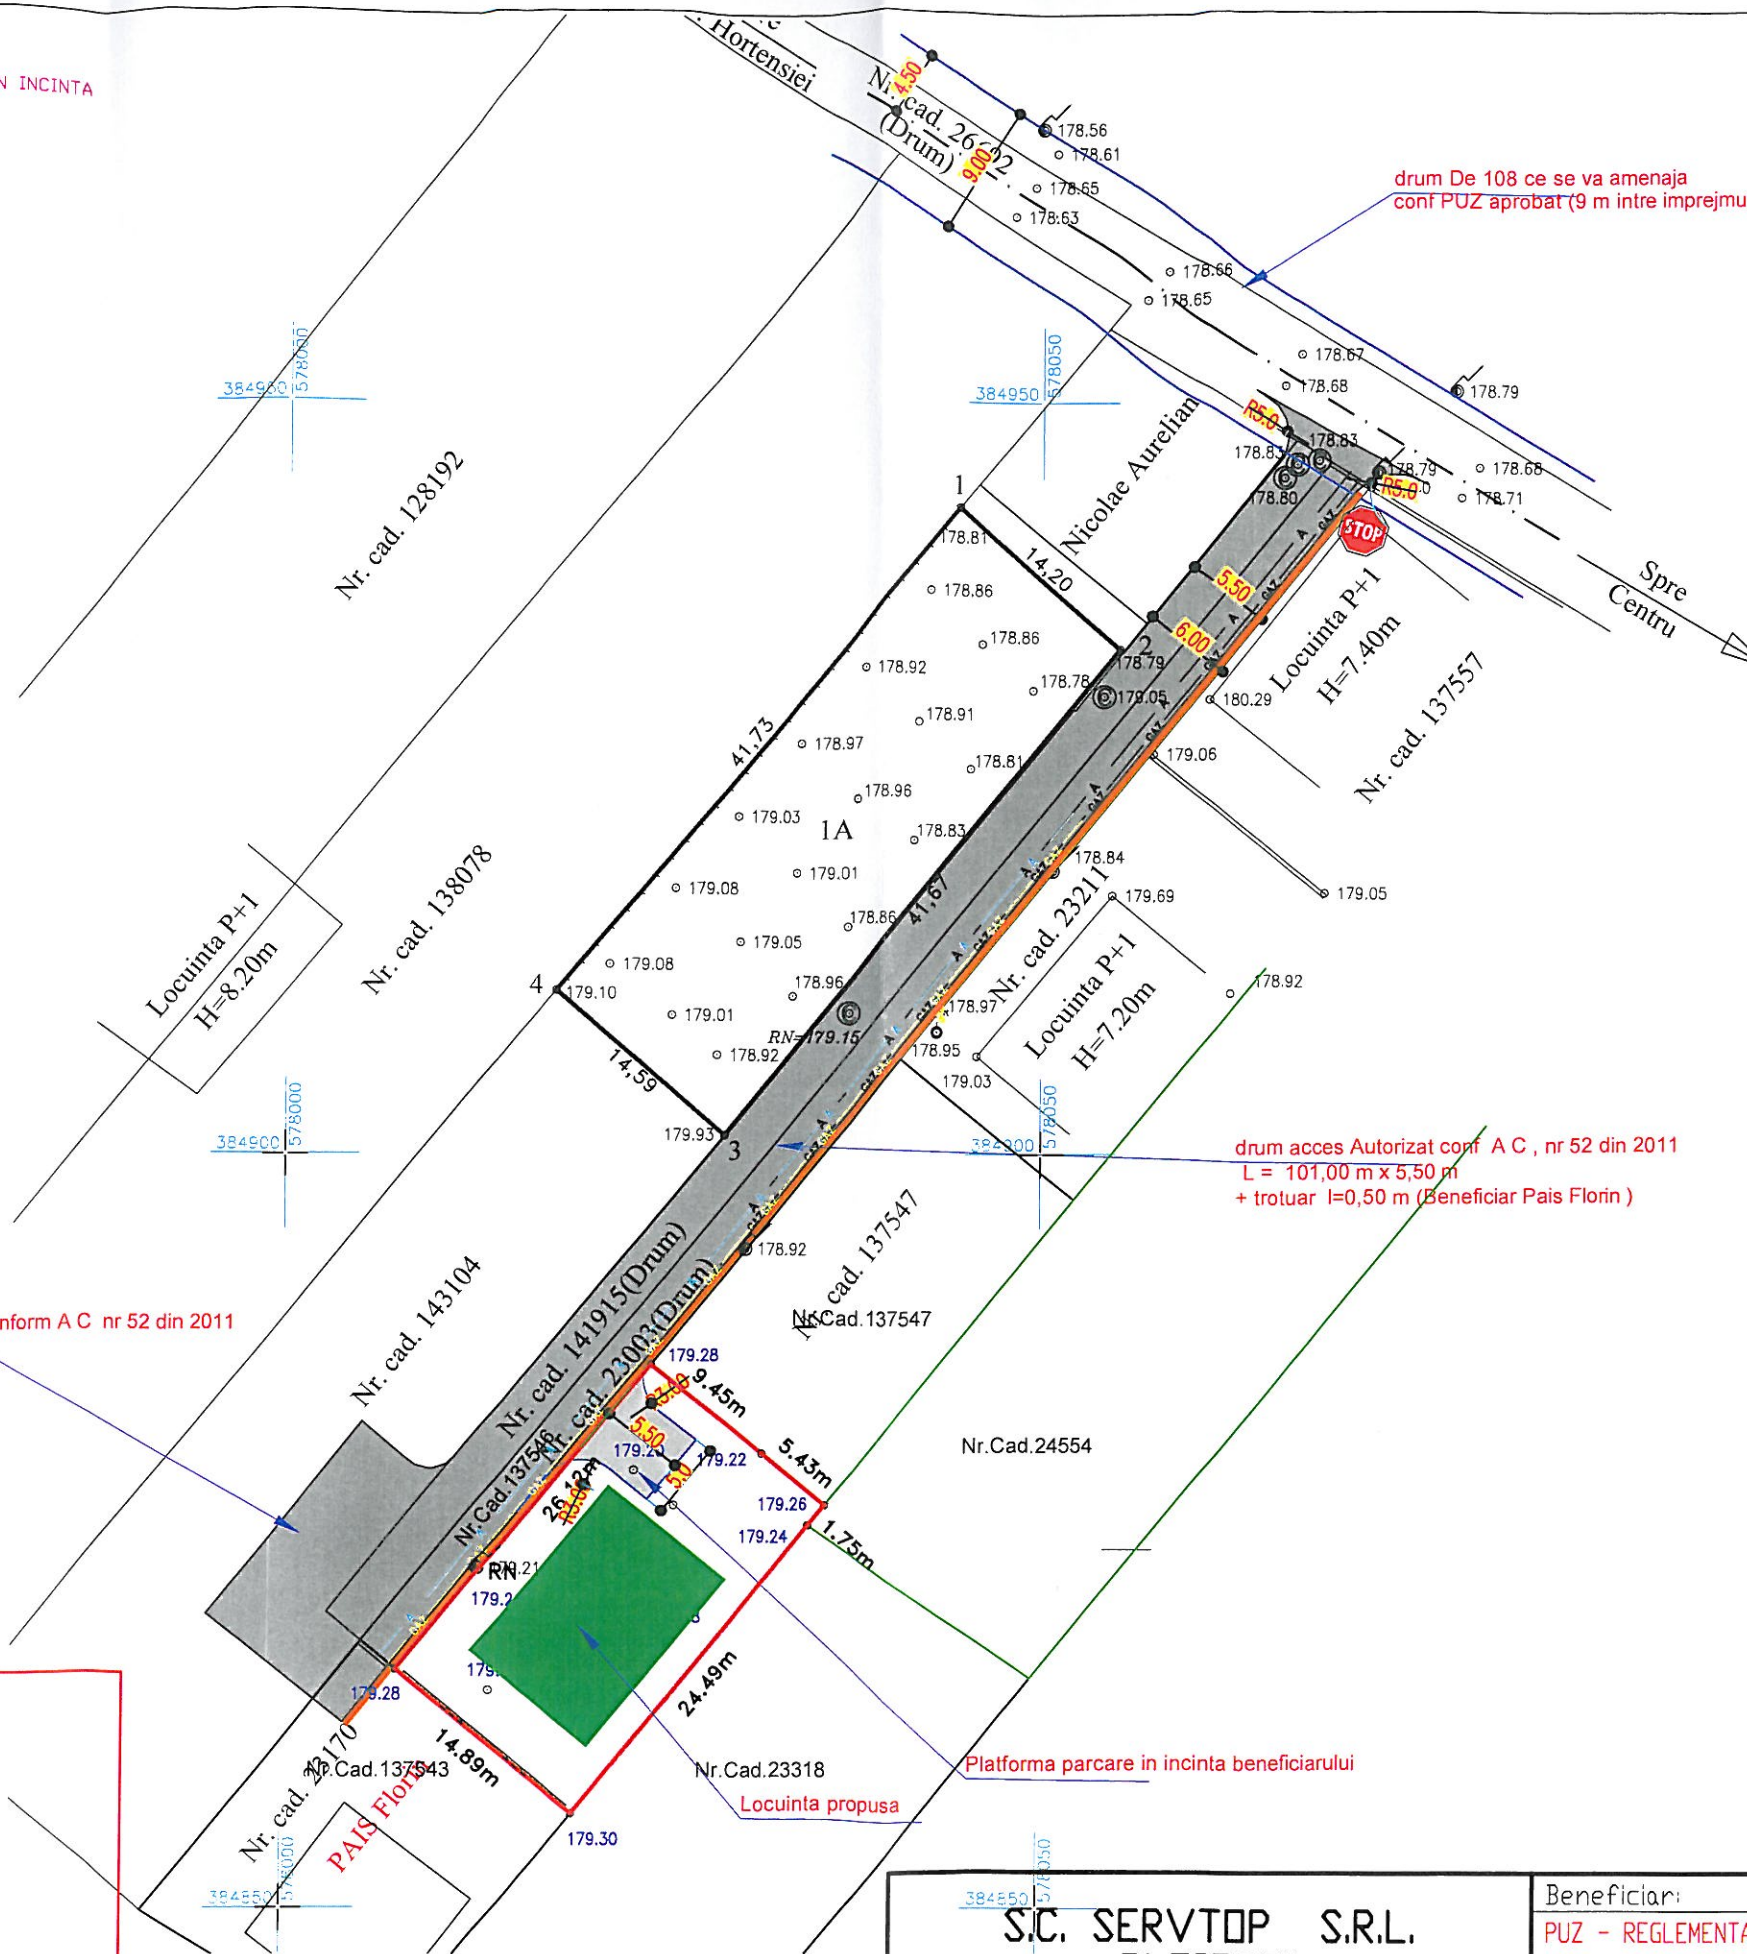

S.C. SERVTOP S.R.L.
PLOIESTI

Beneficiar: CIOLACU CONSTANTIN GIANI
PUZ - REGLEMENTARE ZONA SI STABILIRE INDICATORI
URBANISTICI - PT CONSTRUIRE LOCUINTA
bdI Republicii, nr 182 H, Mun Ploiesti, jud. Prahova

Proiect nr.
172/2020

Proiectat ing. Sorin Balan
Desenat tehn Daniela Cojanu
Verificat ing. Razvan Borcan
Sef proiect ing. Sorin Balan

Scara:
1:500
1:100
10/2020

PLAN DE SITUATIE

Faza:
PUZ
Plan:1