




Profil transversal tip
strada GH. DOJA 5 - 5
existent scara 1:200

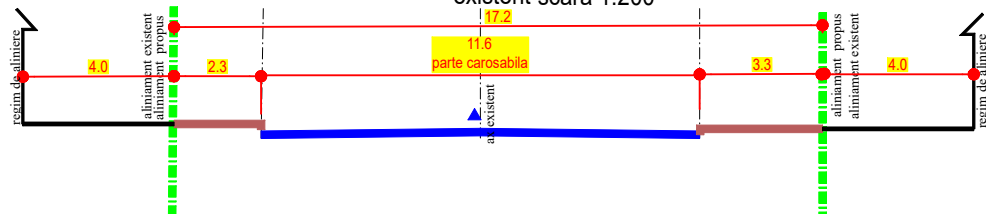

profil stradal 5-5 c.f. PUG
scara 1:200
Str. Gh. Doja

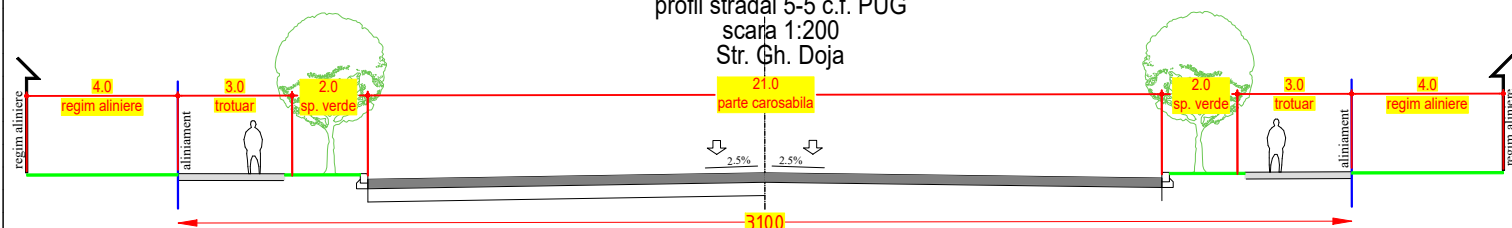

Profil transversal tip strada Fortunei-A-A
existent si propus
scara 1:100

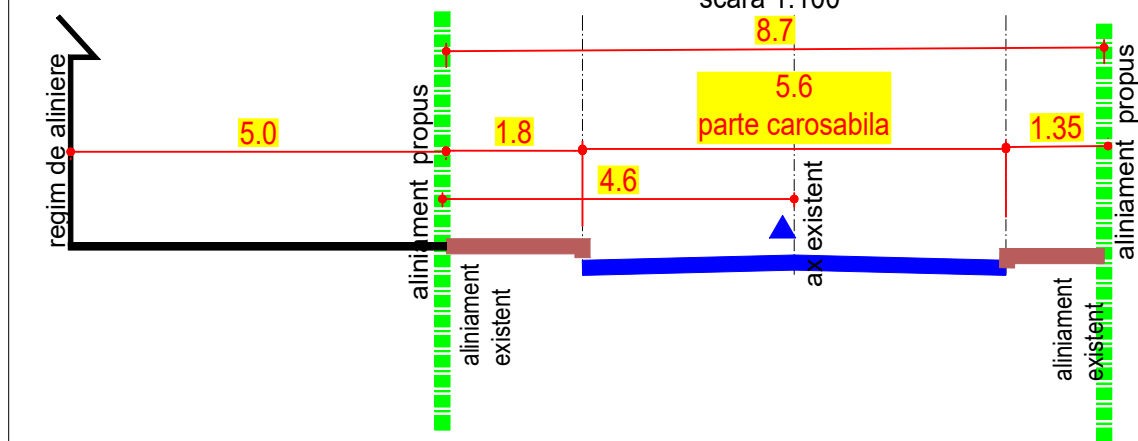

Telefon : 0722.588805
e-mail: arhi_geo@yahoo.com

DENUMIREA LUCRARI:

**INTOCMIRE P.U.Z. - RIDICARE RESTRICTIE DE CONSTRUIRE SI SCHIMBARE
DESTINATIE TEREN DIN ZONA INSTITUTII SI SERVICII IN ZONA LOCUINTE
COLECTIVE PENTRU CONSTRUIRE IMBIL (SUP. ST. 6000 MP)**

AMPLASAMENT : Mun. Ploiesti, Str. Fortunei, nr. 1, Jud. Prahova

BENEFICIAR: **APOSTOL ALEXANDRU SI APOSTOL LUCIANA**

SEF PROIECT Arh. Bogdan Georgescu

PROIECTAT Arh. Bogdan Georgescu

DESENAT Sp. planif. ter. Ioana Licu

VERIFICAT Arh. Bogdan Georgescu

TITLUL PLANSEI : **REGLEMENTARI
URBANISTICE PROFILE
STRADALE**

NR. PLANSA : **U - 03.2**

NUMAR
PROIECT
175/2021

FAZA
P.U.Z.

DATA
26.07.2021

SCARA
1:500