



Profil strada 2-2 conform PUD Carino

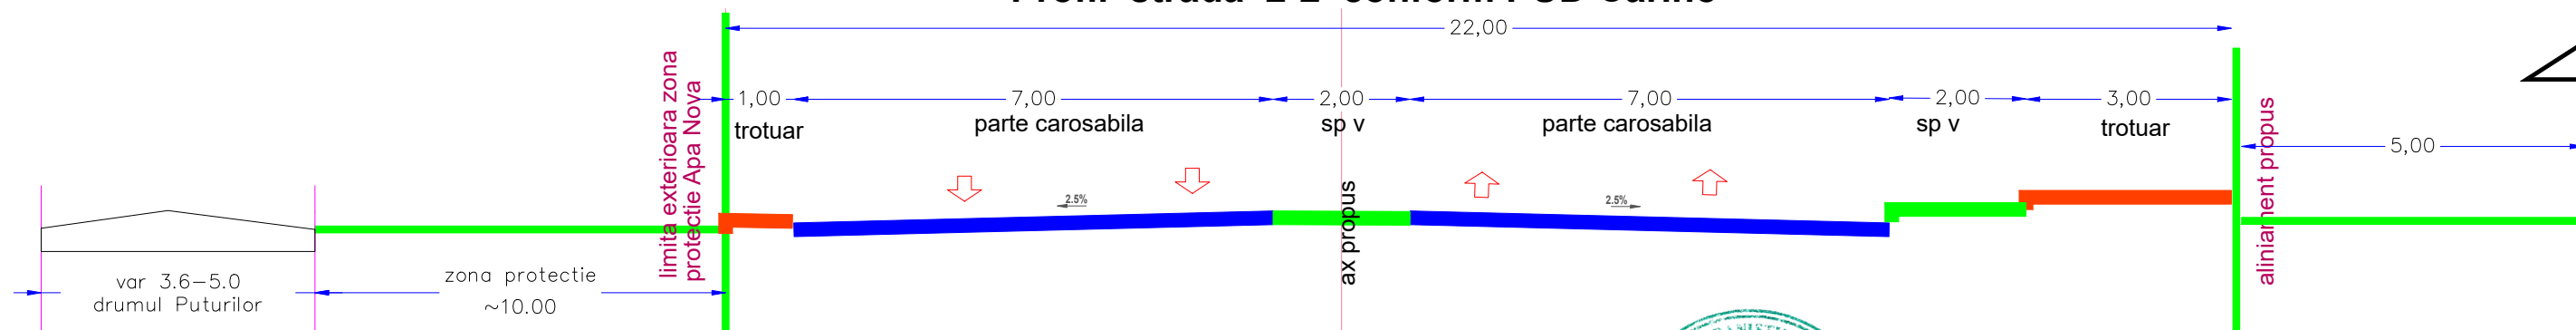

Profil 2'-2' drum interior conform PUZ aprobat
PUZ aprobat in HCL. 303/2020

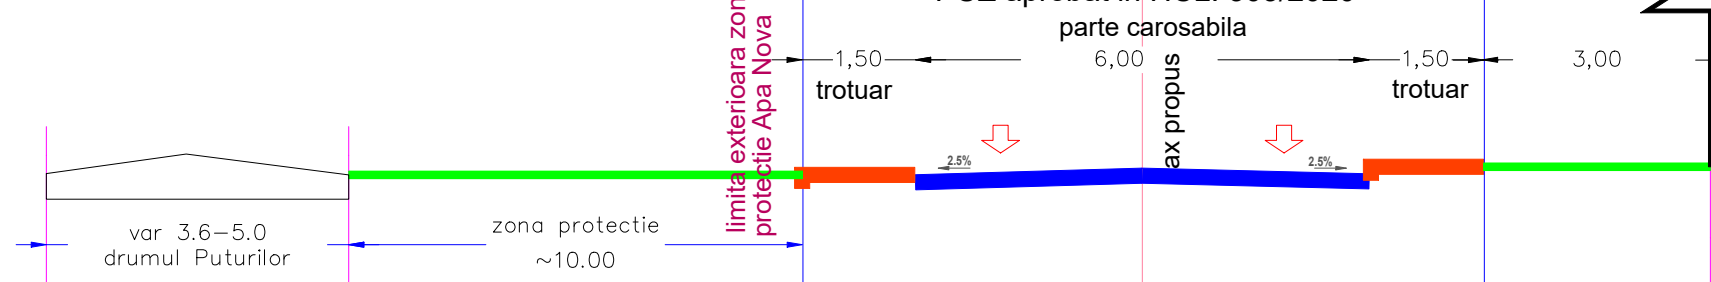

DENUMIREA LUCRARI:			NUMAR PROIECT 149/2022
PUZ - RESTRUCTURARE URBANA CARTIER REZIDENTIAL SI FUNCTIUNI COMPLEMENTARE (ZONA STUDIATA 89.137 mp)			
AMPLASAMENT: Mun. Ploiesti, Str. Alba Iulia, T65, Parc. A8/25/2, A8/28, A8/79, Jud. Prahova			
BENEFICIAR:			FAZA P.U.Z.
FURTOS MIHAELA			05.01.2022
SEF PROIECT	Arh. Bogdan Georgescu	TITLUL PLANSEI :	
PROIECTAT	Arh. Bogdan Georgescu	SITUATIE EXISTENTA PROFILE STRADALE	
DESENAT	Arh. Bogdan Georgescu		SCARA 1:100
VERIFICAT	Arh. Bogdan Georgescu	NR. PLANSA : U - 02.2	