


STUDIU ORGANIZAREA CIRCULATIEI SI
REGLEMENTARE ACCES


S.O. - CONSTRUIRE IMOBIL LOCUINTE COLECTIVE , PARCARE SUBTERANA, ALEI PIETONALE SI AUTO, SPATII VERZI, prin schimbare destinatie din zona Lmx in zona Lb si ridicare restrictie de construire

PLAN SITUATIE NIVEL 0 - Sc. 1:500

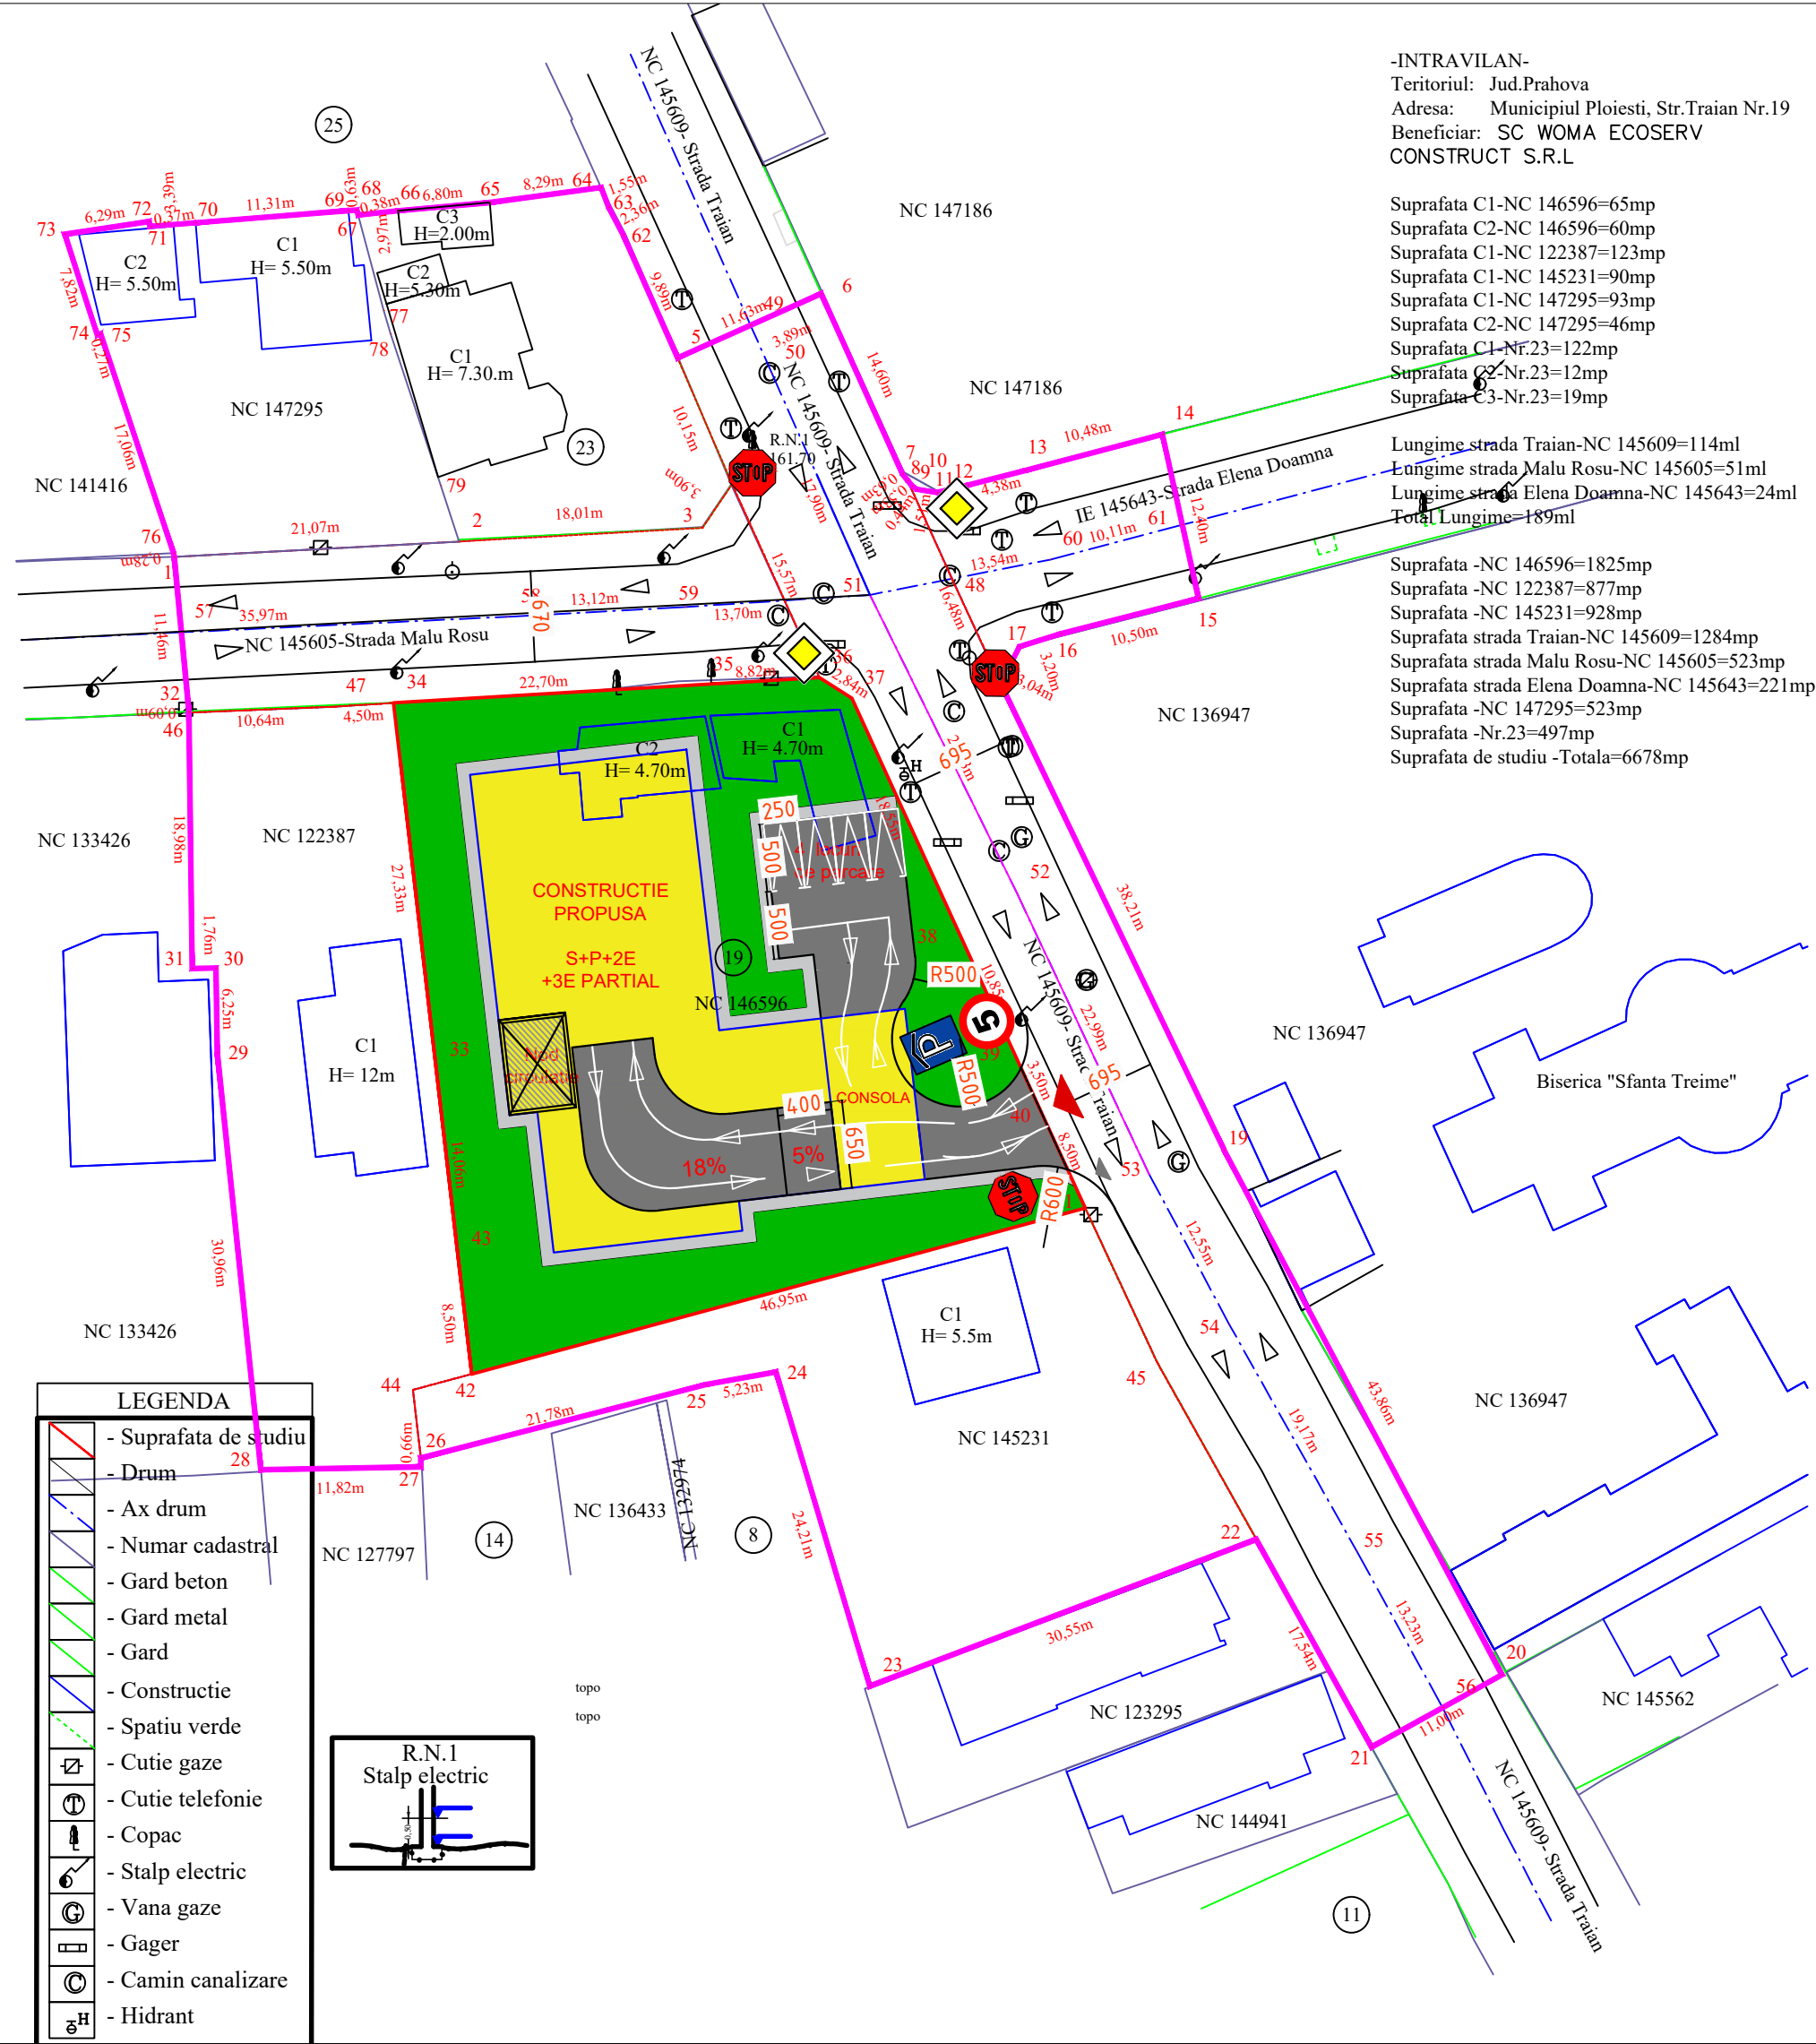

LEGENDA :			
	Limita zona studiata, S = 6678mp		Acces carosabil
	Limita teren care a generat studiul: nr. cadastral 146596, S teren = 1825mp		Acces pietonal
	Ax drum		Alei carosabile propuse, S=210,95mp; Spatii parcare propuse, S=50mp
	Constructie propusa, 2S+P+4E, Sc=743mp		Alei pietonale propuse, S=152,66mp
	Constructii existente - propunere demolare, Sc=125mp		Spatiu verde propus, S=755,39mp; 41,39%

PLAN SITUATIE NIVEL 0 - Sc. 1:500

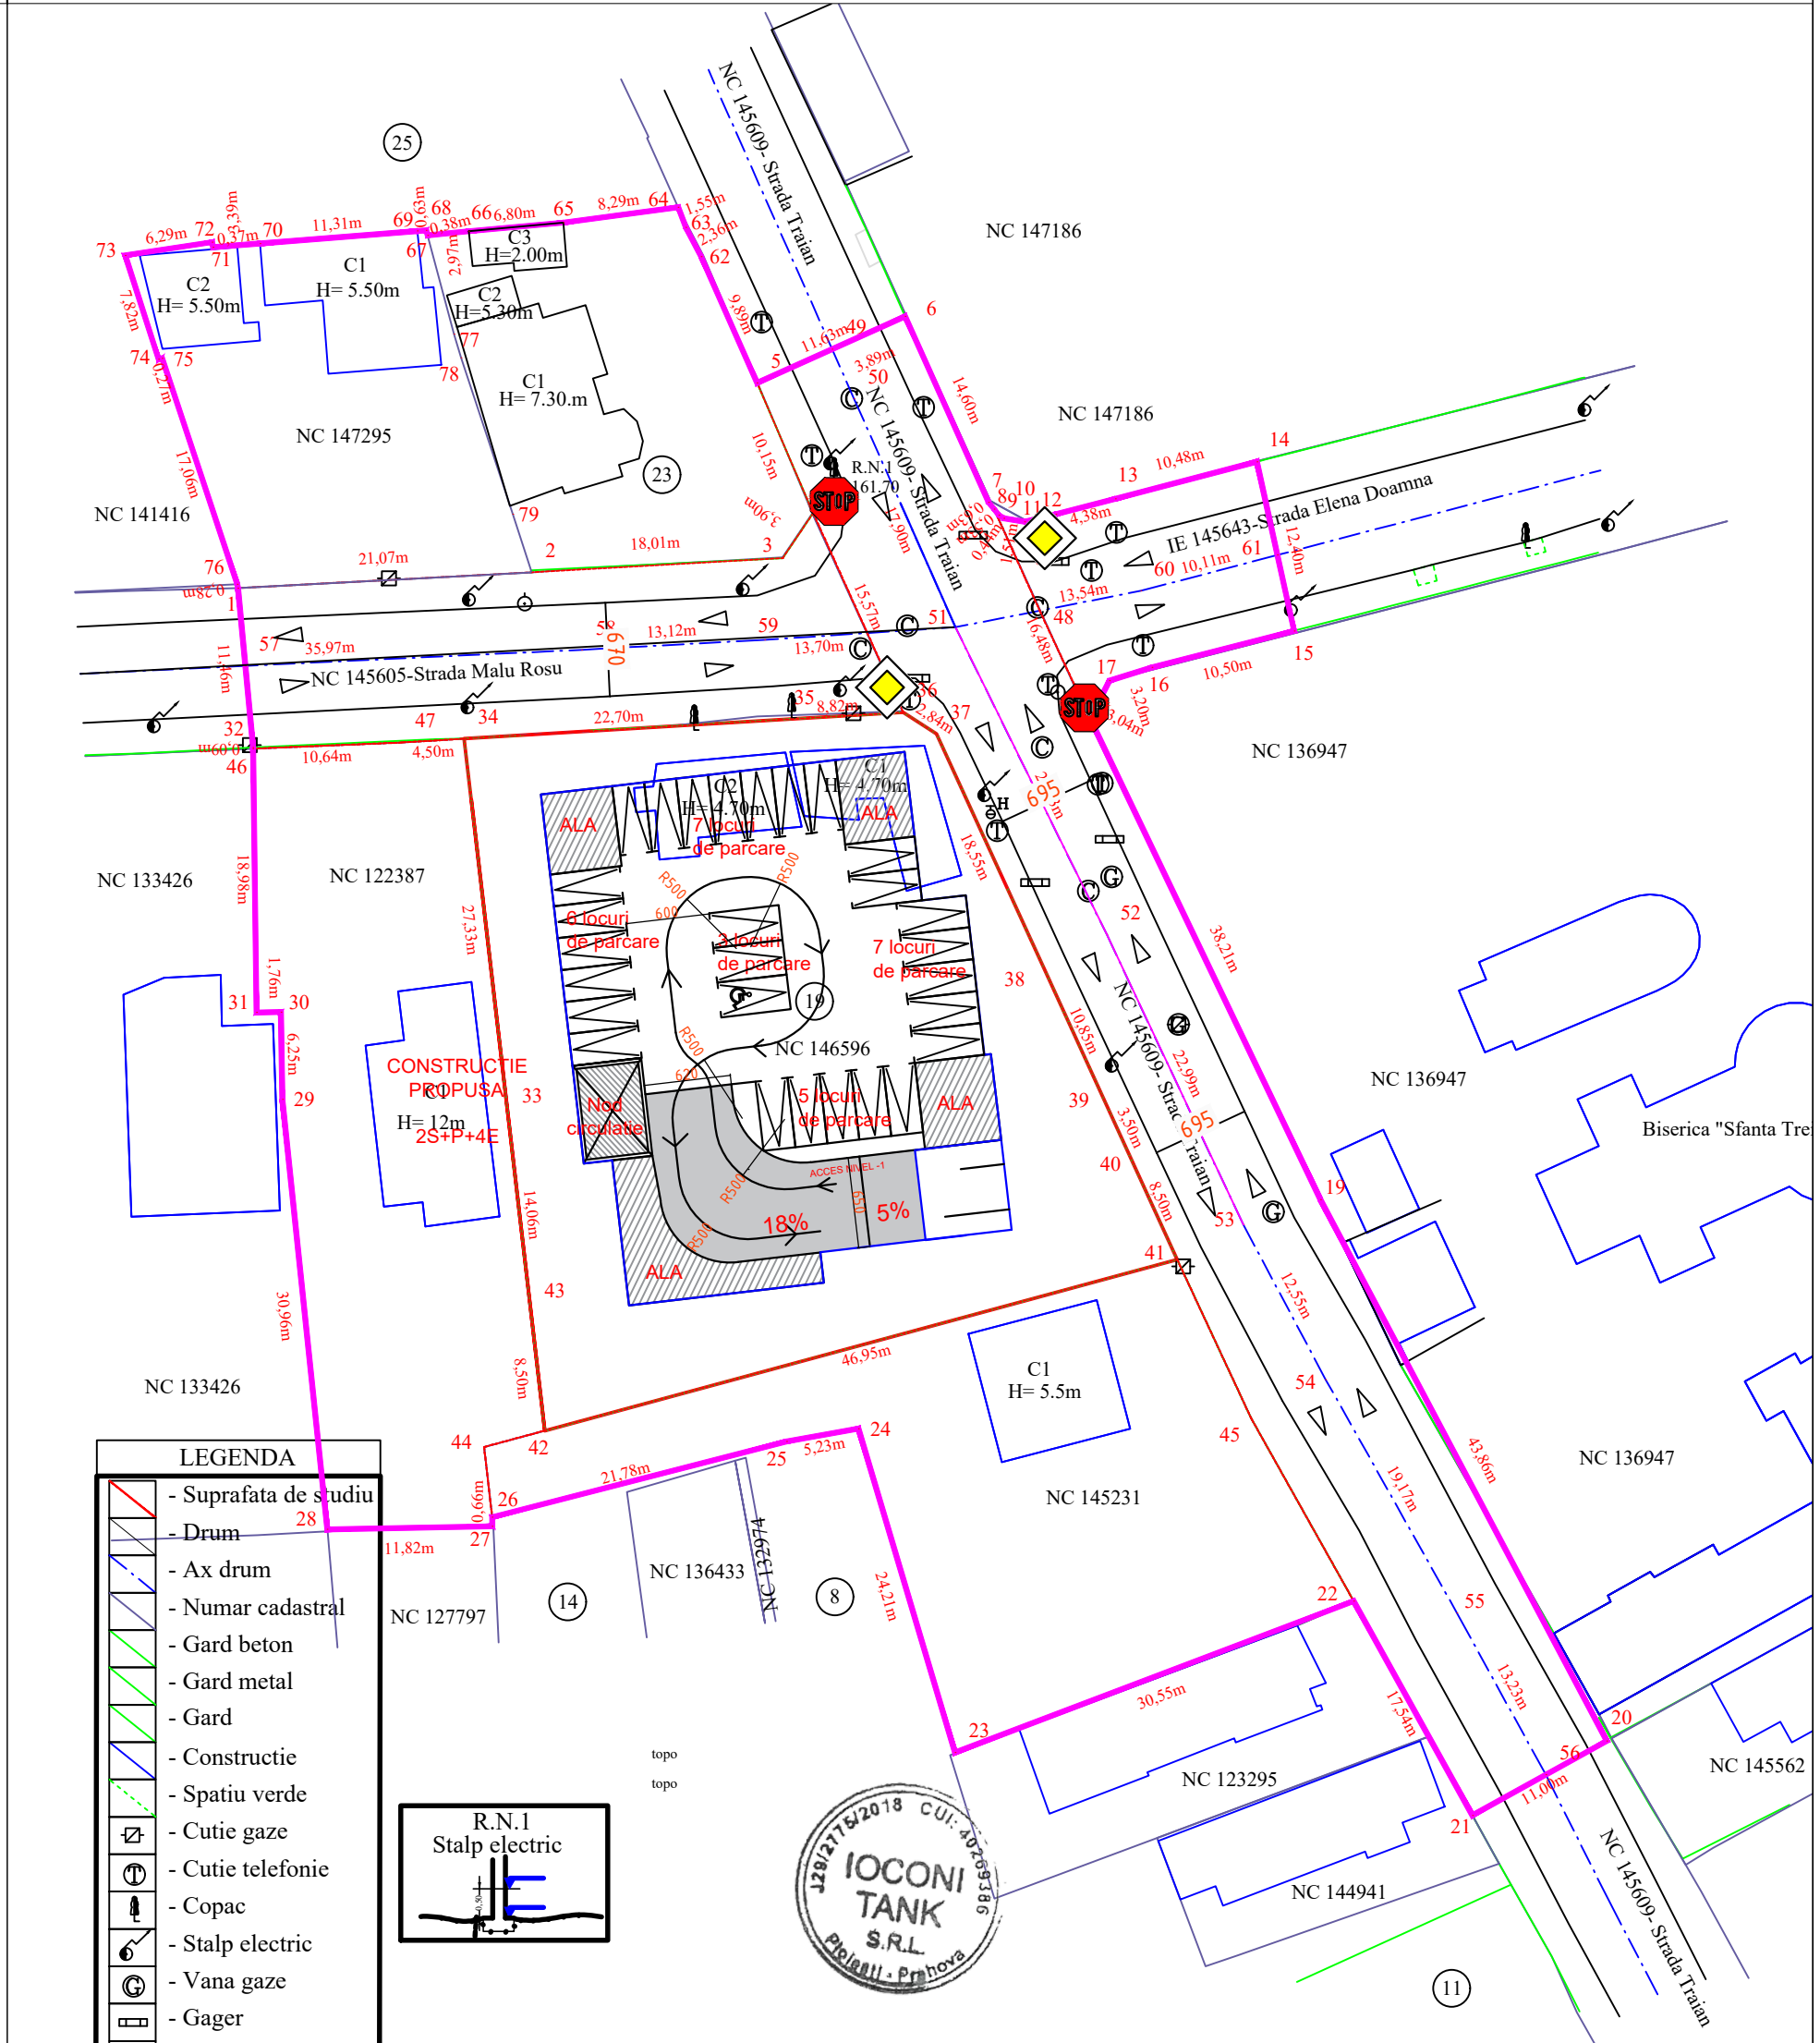

PROIECTANT GENERAL: AXELIA TRANS ARH SRL PROIECTANT DE SPECIALITATE: IOCONI TANK SRL			S.C. WOMA ECOSERV CONSTRUCT S.R.L. cu sediul in jud. Prahova, Mun. Ploiesti, Str. Vornicea, nr. 4B	PROIECT 08/2023
TITLU PROIECT:			CONSTRUIRE IMOBIL LOCUINTE COLECTIVE , PARCARE SUBTERANA, ALEI PIETONALE SI AUTO, SPATII VERZI, prin schimbare destinatie din zona Lmx in zona Lb si ridicare restrictie de construire	DATA 06.2024
Amplasament: jud. Prahova,mun. Ploiesti, str. Traian, nr. 19, nr. cad.146596			FAZA SO	SCARA 1:500
TITLU PLANSA:			STUDIU ORGANIZAREA CIRCULATIEI SI REGLEMENTARE ACCES	PLANSA C.02