




Profil transversal tip  
strada GH. DOJA 5 - 5  
existent scara 1:200

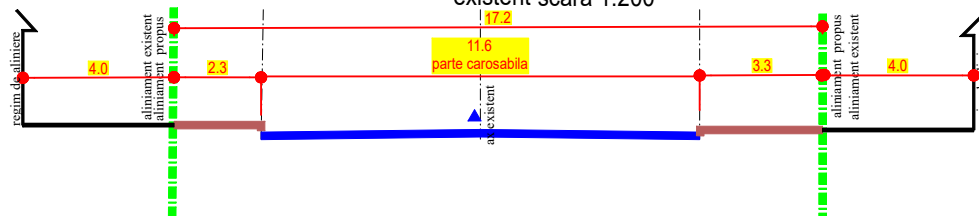

profil stradal 5-5 c.f. PUG  
scara 1:200  
Str. Gh. Doja

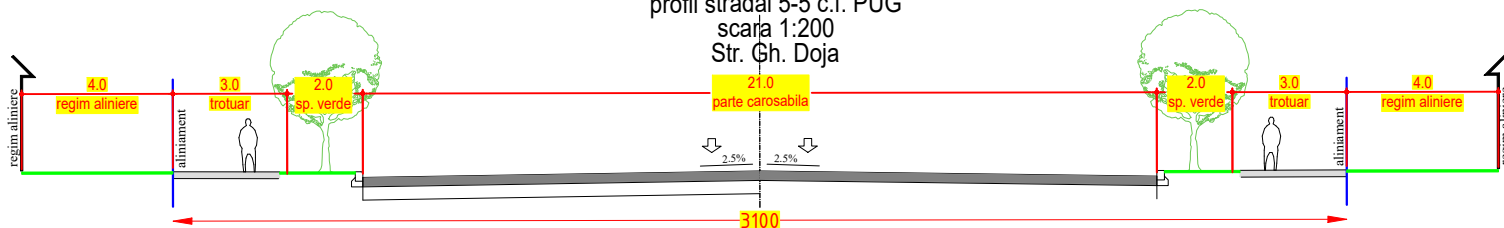

Profil transversal tip strada Fortunei-A-A  
existent si propus  
scara 1:100

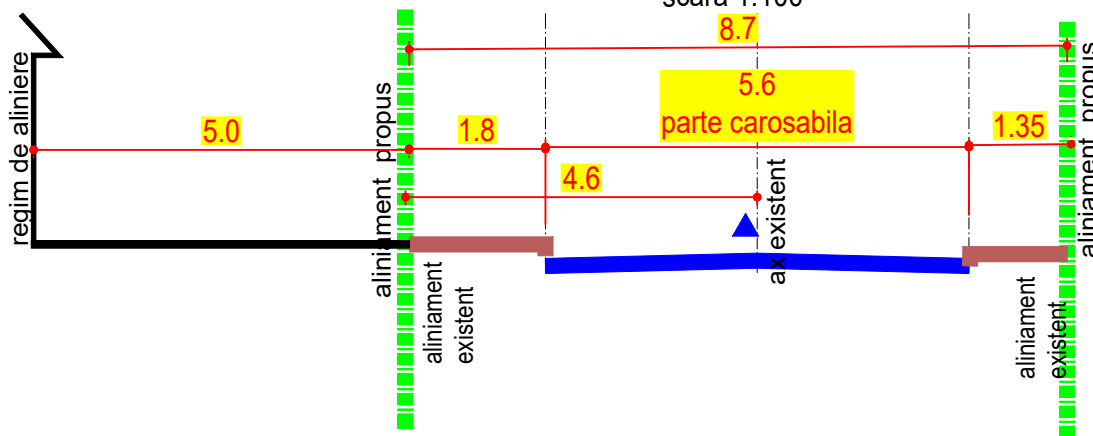

Telefon : 0722.588805  
e-mail: arhi\_geo@yahoo.com

DENUMIREA LUCRARII:

**INTOCMIRE P.U.Z. - RIDICARE RESTRICTIE DE CONSTRUIRE SI SCHIMBARE DESTINATIE TEREN DIN ZONA INSTITUTII SI SERVICII IN ZONA LOCUINTE COLECTIVE PENTRU CONSTRUIRE IMBIL (SUP. ST. 6000 MP)**

AMPLASAMENT : Mun. Ploiesti, Str. Fortunei, nr. 1, Jud. Prahova

**BENEFICIAR: APOSTOL ALEXANDRU SI APOSTOL LUCIANA**

SEF PROIECT Arh. Bogdan Georgescu

PROIECTAT Arh. Bogdan Georgescu

DESENAT Sp. planif. ter. Ioana Licu

VERIFICAT Arh. Bogdan Georgescu

TITLUL PLANSEI: **REGLEMENTARI URBANISTICE PROFILE STRADALE**

NR. PLANSA : **U - 03.2**

NUMAR PROIECT  
175/2021

FAZA  
P.U.Z.

DATA  
26.07.2021

SCARA  
1:500