




Profil transversal tip strada Postei
propus cu 4 benzi - b1-b1
scara 1:100

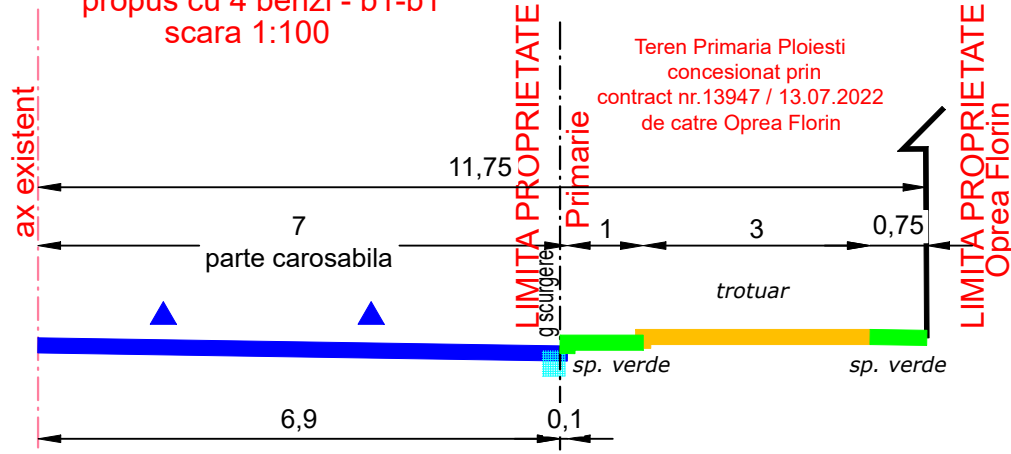


Profil transversal tip strada Postei
propus b-b
scara 1:100

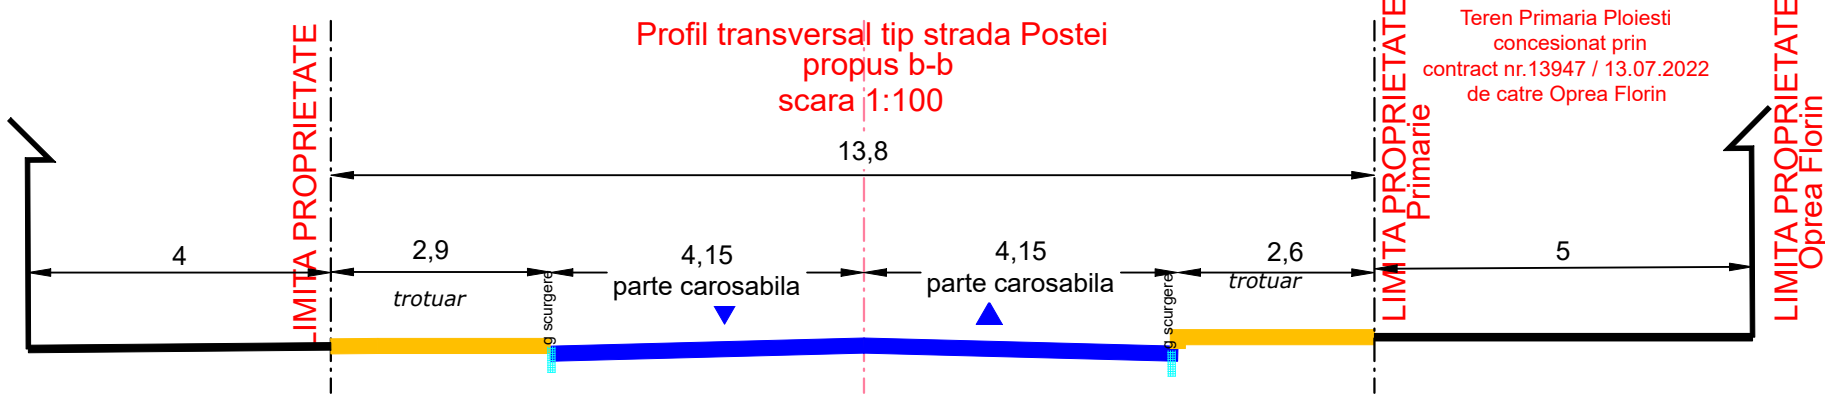

Profil transversal tip strada Postei
existent b-b
scara 1:100

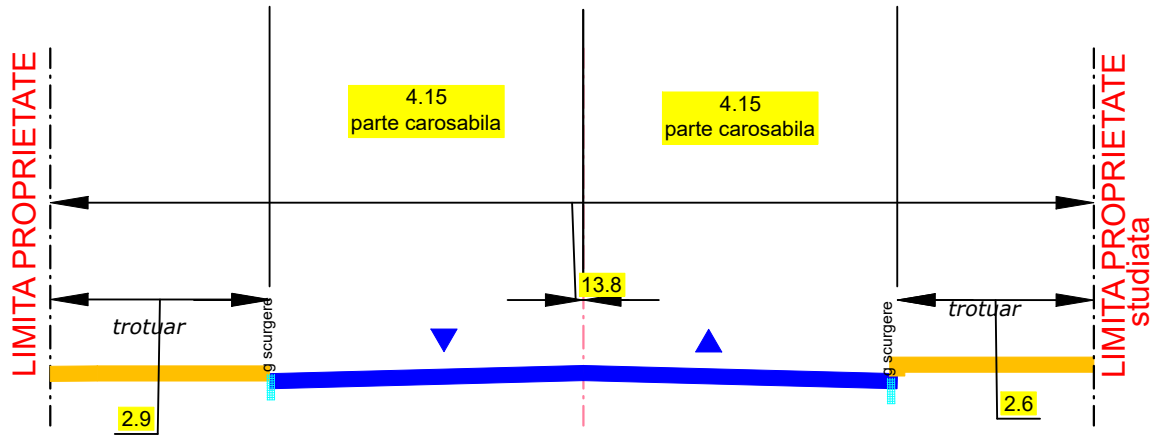

Profil transversal tip strada Ion Creanga
propus a-a
scara 1:100

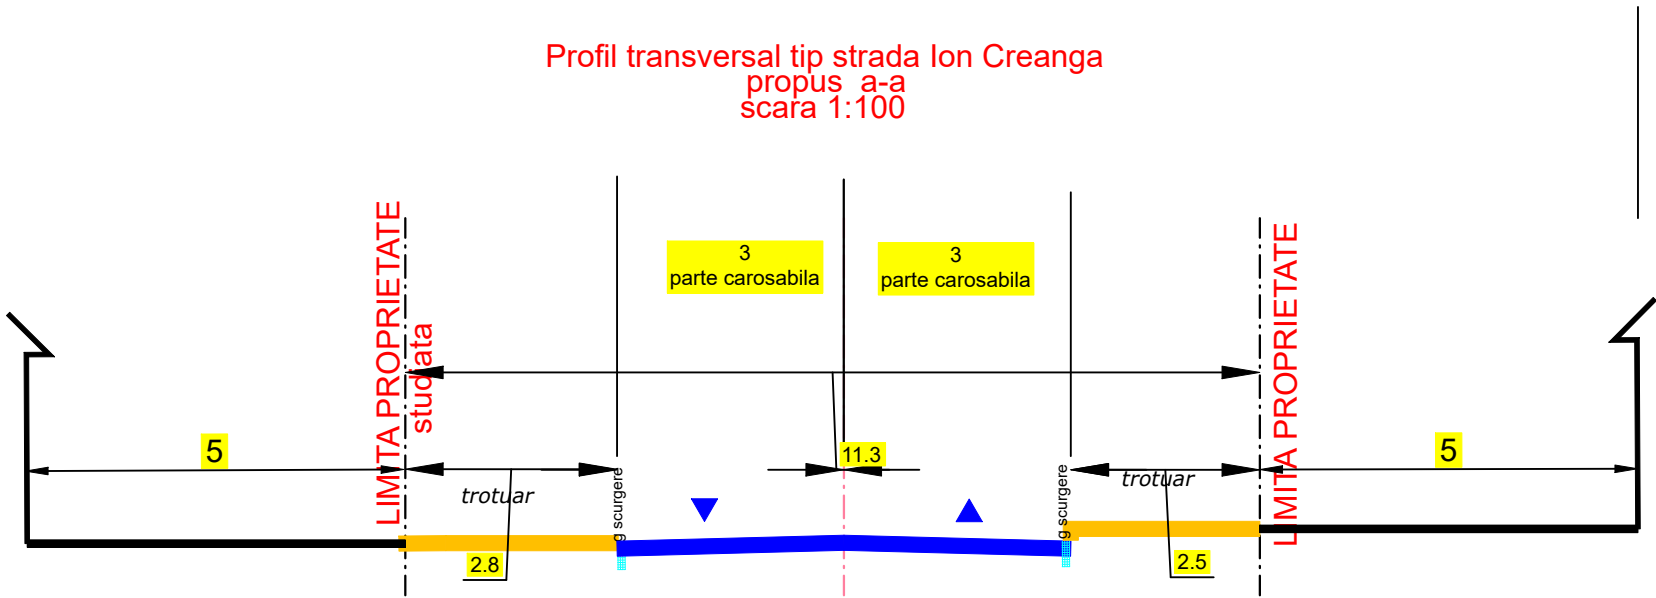

BiG
arhiteco

Telefon : 0722.588805
e-mail: arhi_geo@yahoo.com

DENUMIREA LUCRĂRII:
**PUZ - SCHIMBARE DESTINATIE DIN ZONA INSTITUTII SI SERVICII
IN ZONA MIXTA INSTITUTII SI SERVICII SI LOCUINTE COLECTIVE
PENTRU CONSTRUIRE IMBIL LOCUINTE COLECTIVE S/D+P+5**

ETAJE (ZONA STUDIATA 5.500 mp)
Amplasament: Str Postei , Nr 52 , Mun. Ploiesti , Jud. Prahova

BENEFICIAR: OPREA FLORIN

SEF PROIECT Arh. Bogdan Georgescu
PROIECTAT Arh. Bogdan Georgescu
DESENAT Arh. Bogdan Georgescu
VERIFICAT Arh. Bogdan Georgescu

TITLUL PLANSEI :
**REGLEMENTARI URBANISTICE
PROFILE STRADALE**

NR. PLANSA : U - 03.1

NUMAR
PROIECT
137/2020

FAZA
P.U.Z.

DATA
05.2020

SCARA
-