

PLAN TOPOGRAFIC
SCARA 1: 1000




-INTRAVILAN-

Teritoriul: Jud.Prahova
Adresa: Mun. Ploiesti, T52, A666/80
Proprietar: DAVID MIHAI FLORIN
Suprafata (cf. act): 6600mp
Suprafata (cf. mas): 6538mp


NR.CADASTRAL PROVIZORIU AL
CORPULUI DE PROPRIETATE: 143445



ELIPSOID: Krasovski
PROIECTIA: Stereografica 1970
SISTEM ALTIMETRIC: Marea Neagra 1975

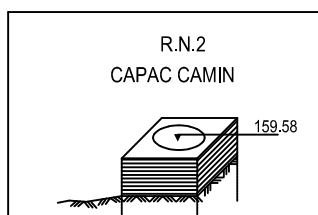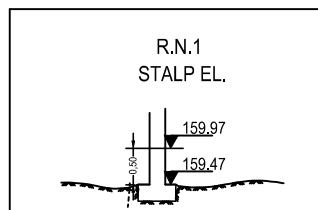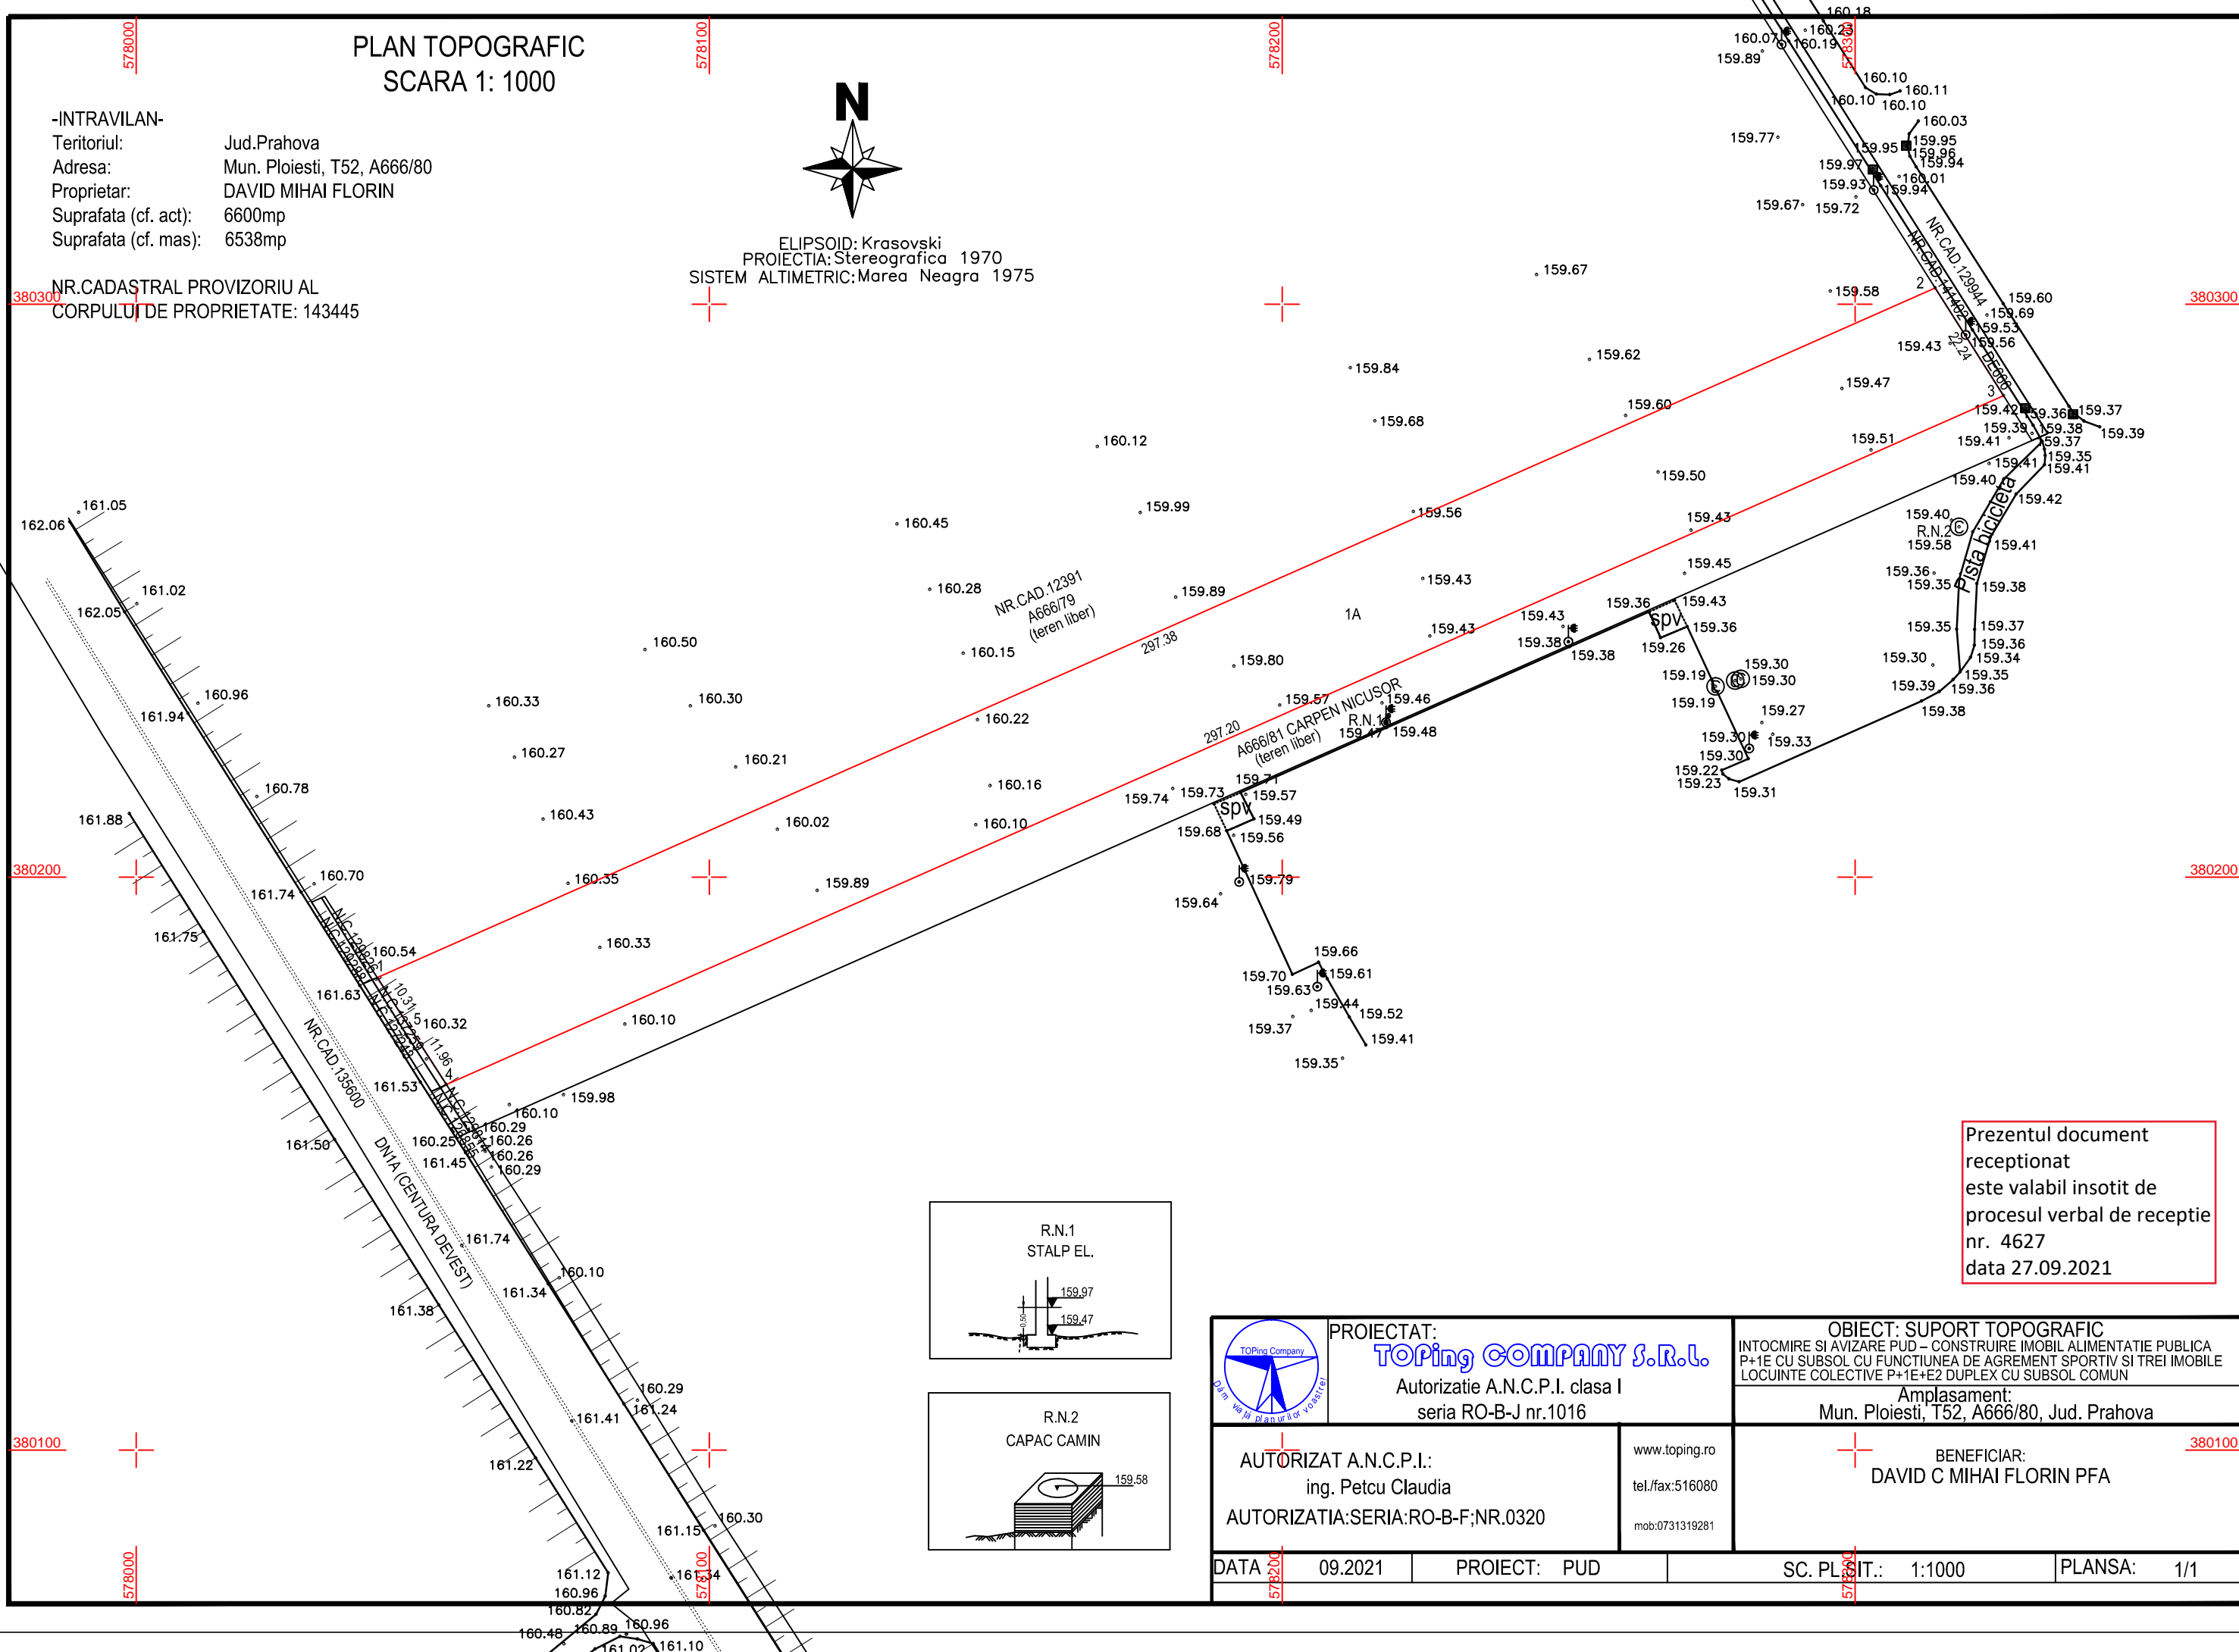

Prezentul document
receptionat
este valabil insoit de
procesul verbal de receptie
nr. 4627
data 27.09.2021

 PROIECTAT: TOPing COMPANY S.R.L. Autorizatie A.N.C.P.I. clasa I seria RO-B-J nr.1016		OBIECT: SUPTOPOGRAFIC INTOCMIRE SI AVIZARE PUD – CONSTRUIRE IMOBIL ALIMENTATIE PUBLICA P+1E CU SUBSOL CU FUNCTIUNEA DE AGREMENT SPORTIV SI TREI IMOBILE LOCUINTE COLECTIVE P+1E+E2 DUPLEX CU SUBSOL COMUN Amplasament: Mun. Ploiesti, T52, A666/80, Jud. Prahova	
AUTORIZAT A.N.C.P.I.: ing. Petcu Claudia AUTORIZATIA:SERIA:RO-B-F;NR.0320		www.toping.ro tel./fax:516080 mob:0731319281	BENEFICIAR: DAVID C MIHAI FLORIN PFA
DATA	09.2021	PROIECT: PUD	SC. PLNIT.: 1:1000
PLANSA:		1/1	