
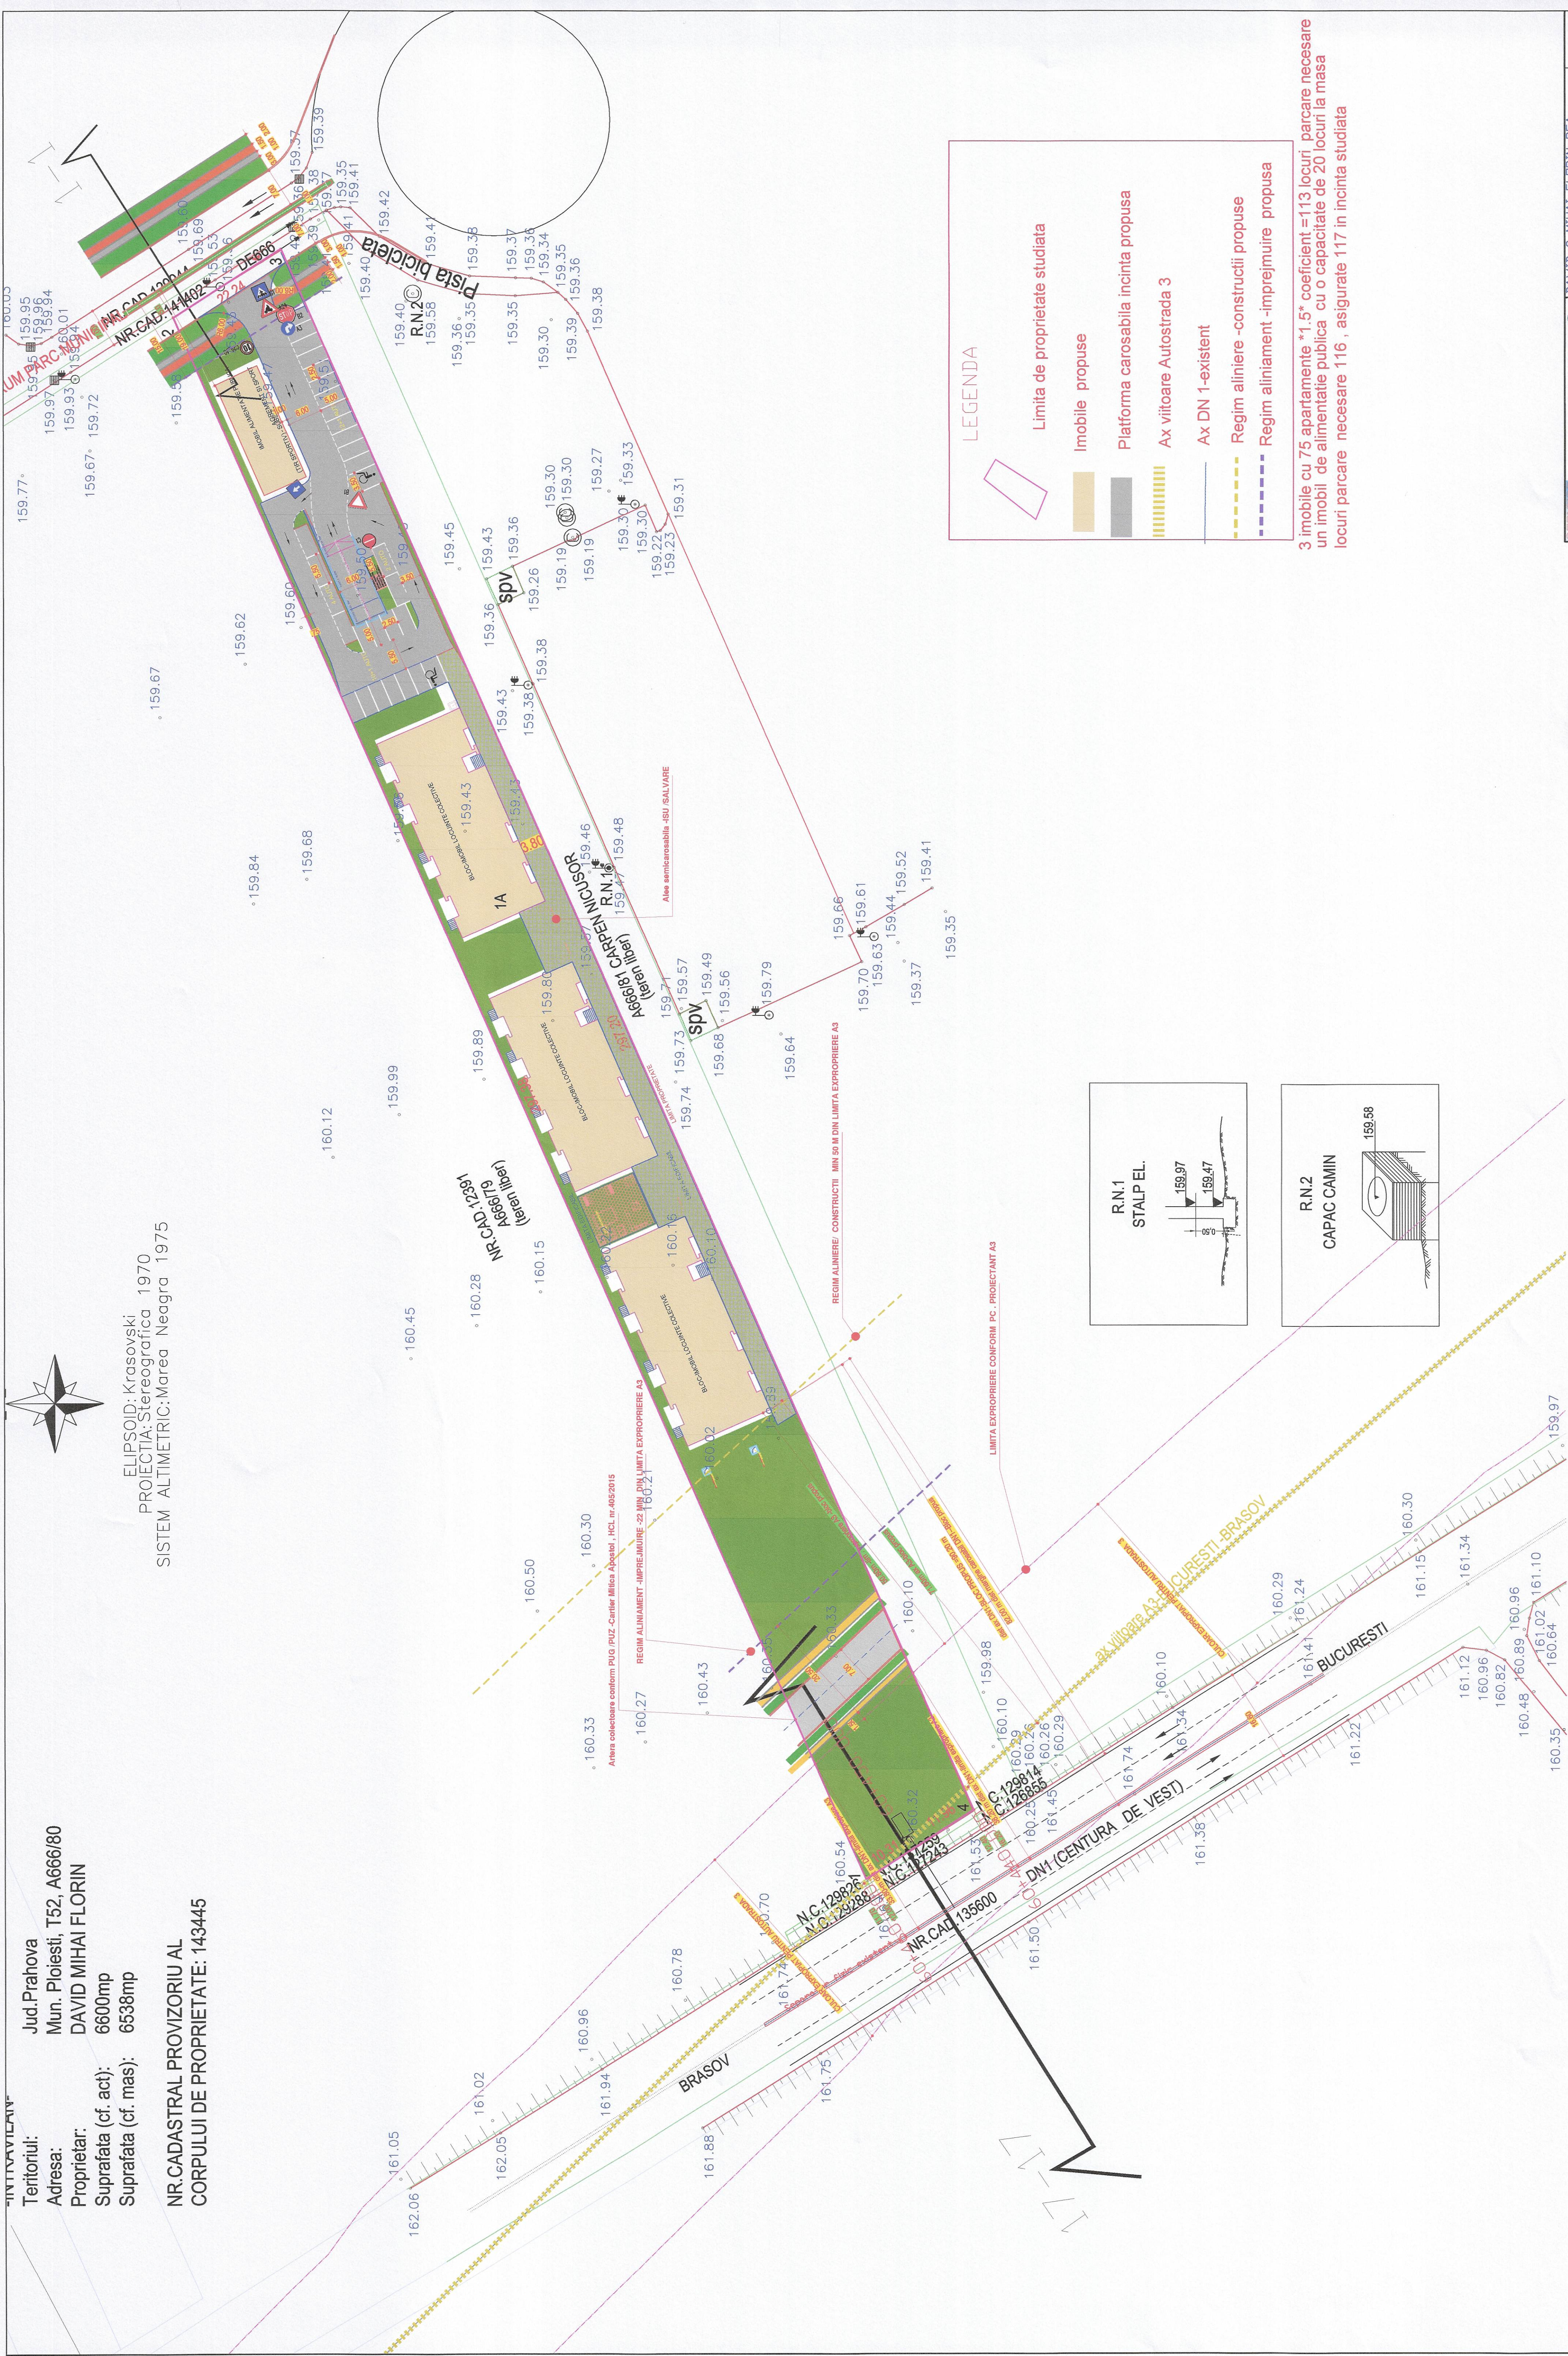


Teritoriu: Jud. Prahova
 Adresa: Mun. Ploiesti, T52, A666/80
 Proprietar: DAVID MIHAI FLORIN
 Suprafata (cf. act): 6600mp
 Suprafata (cf. mas): 6538mp

ELIPSOID: Krasovski
PROIECTIA: Stereografica 1970
SISTEM ALTIMETRIC: Marea Neagra 1975

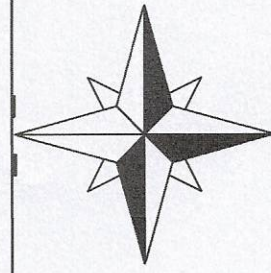


3 imobile cu 75 apartamente *1.5* coeficient =113 locuri parcare necesare un imobil de alimentatie publica cu o capacitate de 20 locuri la masa locuri parcare necesare 116 , asigurate 117 in incinta studiata

 SERVTOP PLOIESTI	 SERVTOP PLOIESTI	DAVID C MIHAI FLORIN PFA PUIP-construie medii alimentare publice, cu subsec cu functi de argument, serviti si trei noile bunuri colective nuu Ploiesti, tarata 52, iul. Prahova	Proiect nr 196/2020
			Proiect nr 196/2020

Proprietar: DAVID MIHAI FLORIN
Suprafata (cf. act): 6600mp
Suprafata (cf. mas): 6538mp
NR.CADASTRAL PROVIZORIU AL
CORPULUI DE PROPRIETATE: 143445

ELIPSOID: Krasovski
PROIECTIA: Stereografica 1970
SISTEM ALTIMETRIC: Marea Neagra 1975

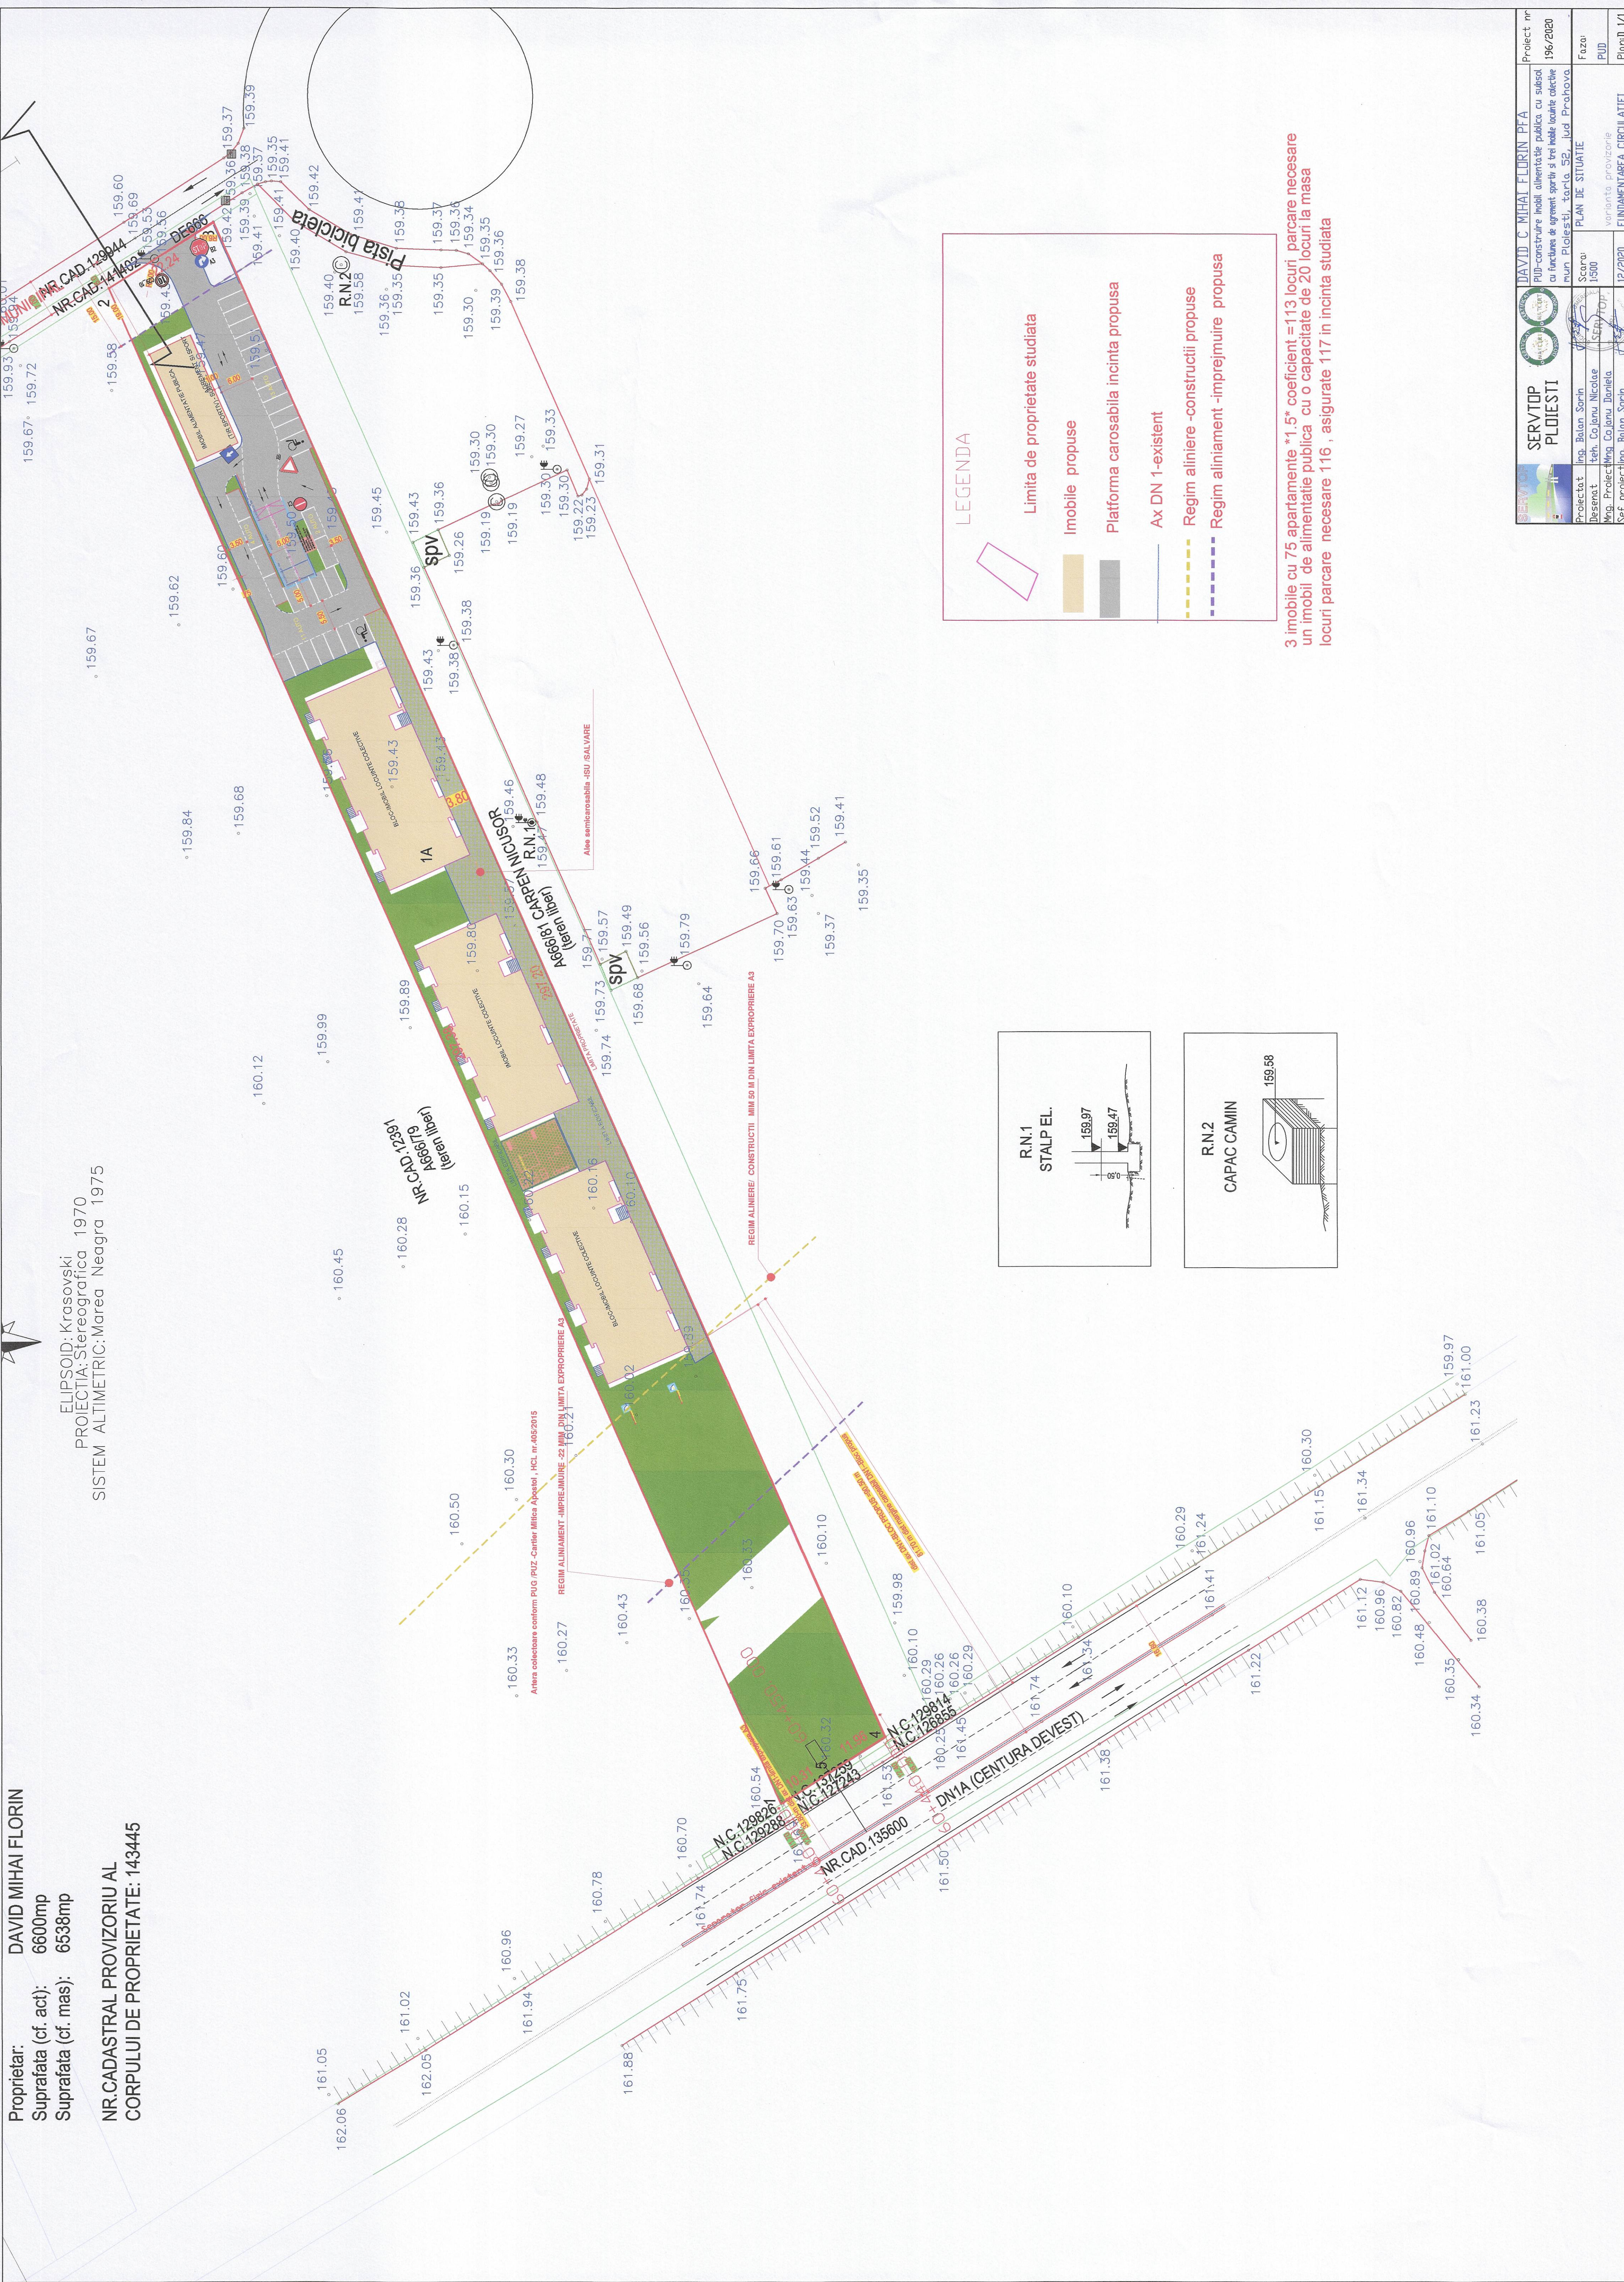

SERVTOP PLOIESTI		DAVID C MIHAI FLORIN PTA		Proiect m
Proiectat Ing. Balan Sorin		PUI-construire imobil alimentatie publica, cu subsol cu functiune de agrement sport si trei mlaie locatii colective		196/2020
Desenat Teh. Colan Nicolae		municipal Ploiesti, cartea SE, Jud. Prahova		
Ming. Proiecting Colan Daniela		PLAN DE SITUATIE		Faza
Sef. proiecting Balan Sorin		Scara: 1:500		PUI
		varianta provizorie		Planul 1/1
		12/2020		FUNDAMENTAREA CIRCULATIEI