



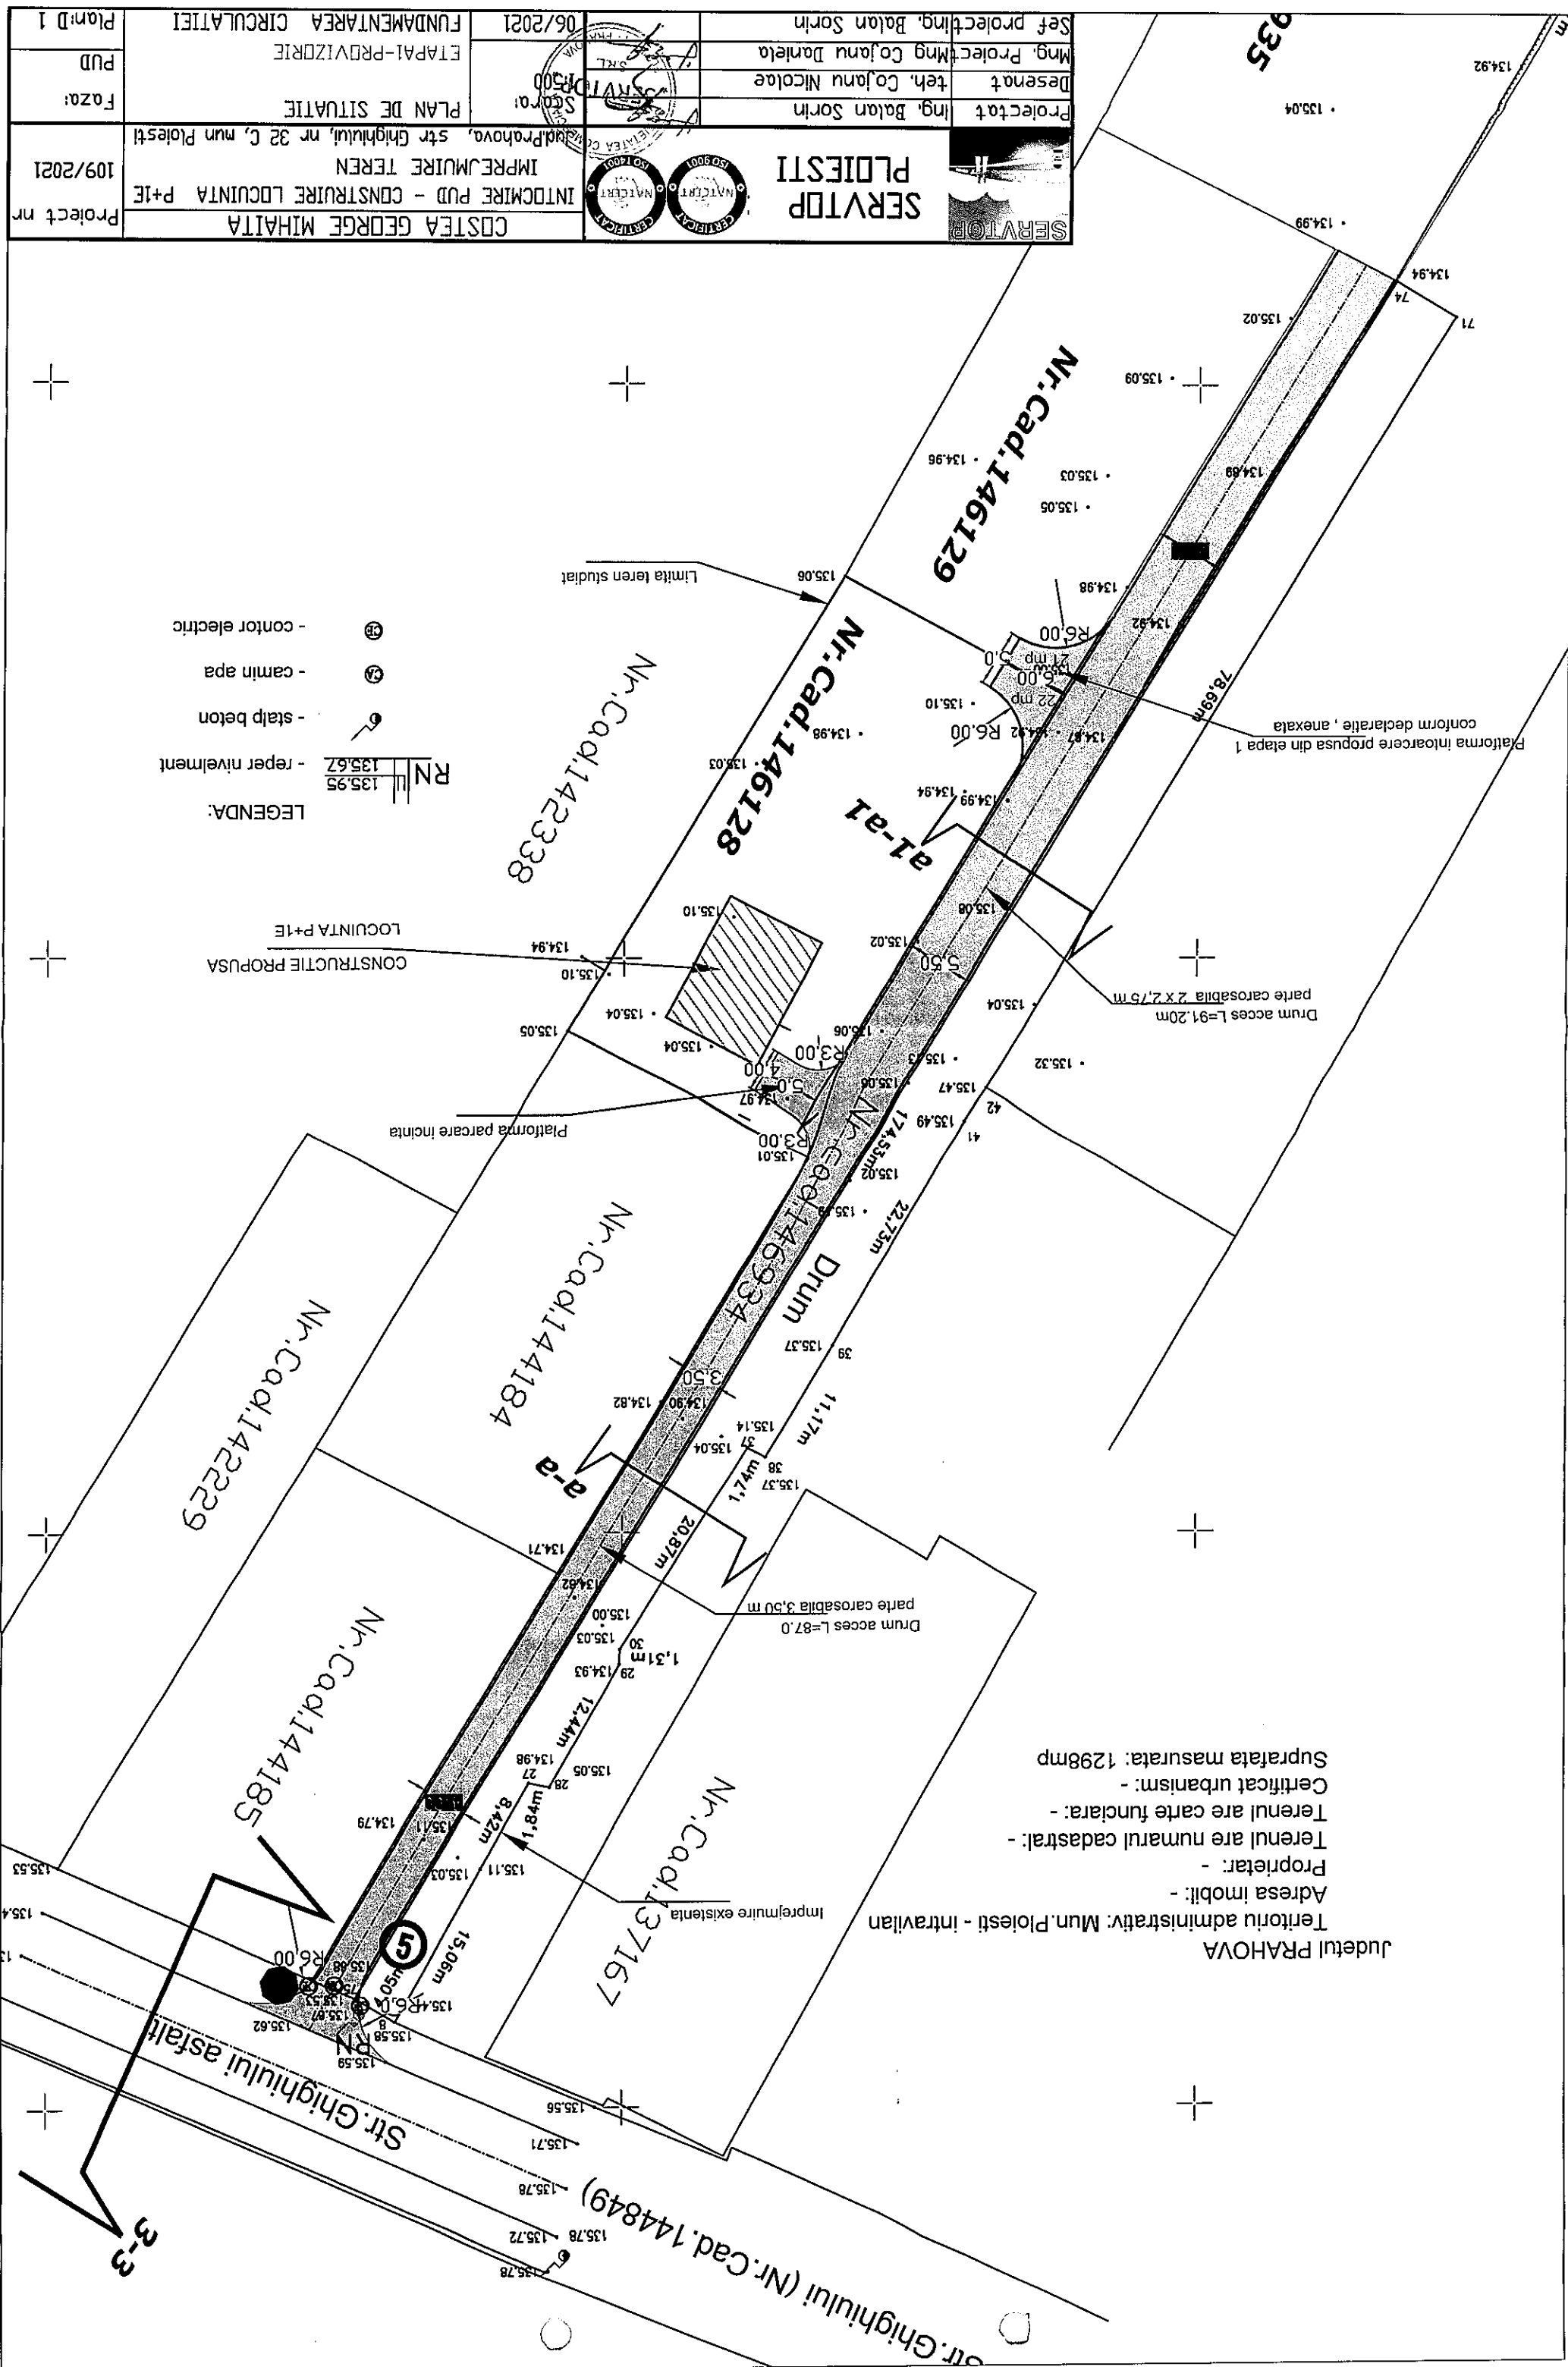


<b>SERVTOP</b>		<b>SERVTOP</b>		<b>CETEA GEORGE MIHAILA</b>		Proiect nr	
<b>PLOIESTI</b>		<b>PLOIESTI</b>		<b>INTOCMIRE PUD - CONSTRUIRE LOCUINTA P+1E</b>		109/2021	
Proiectat Ing. Balan Sorin		Desenat teh. Cojanu Nicolae		Mng. Proiect Mng Cojanu Daniela		Faza: PUD	
Sef proiecting. Balan Sorin				PLAN AMPLASAMENT		Faza: PUD	
				Scara:		Plan: D 0	
				06/2021		FUNDAMENTAREA CIRCULATIEI	

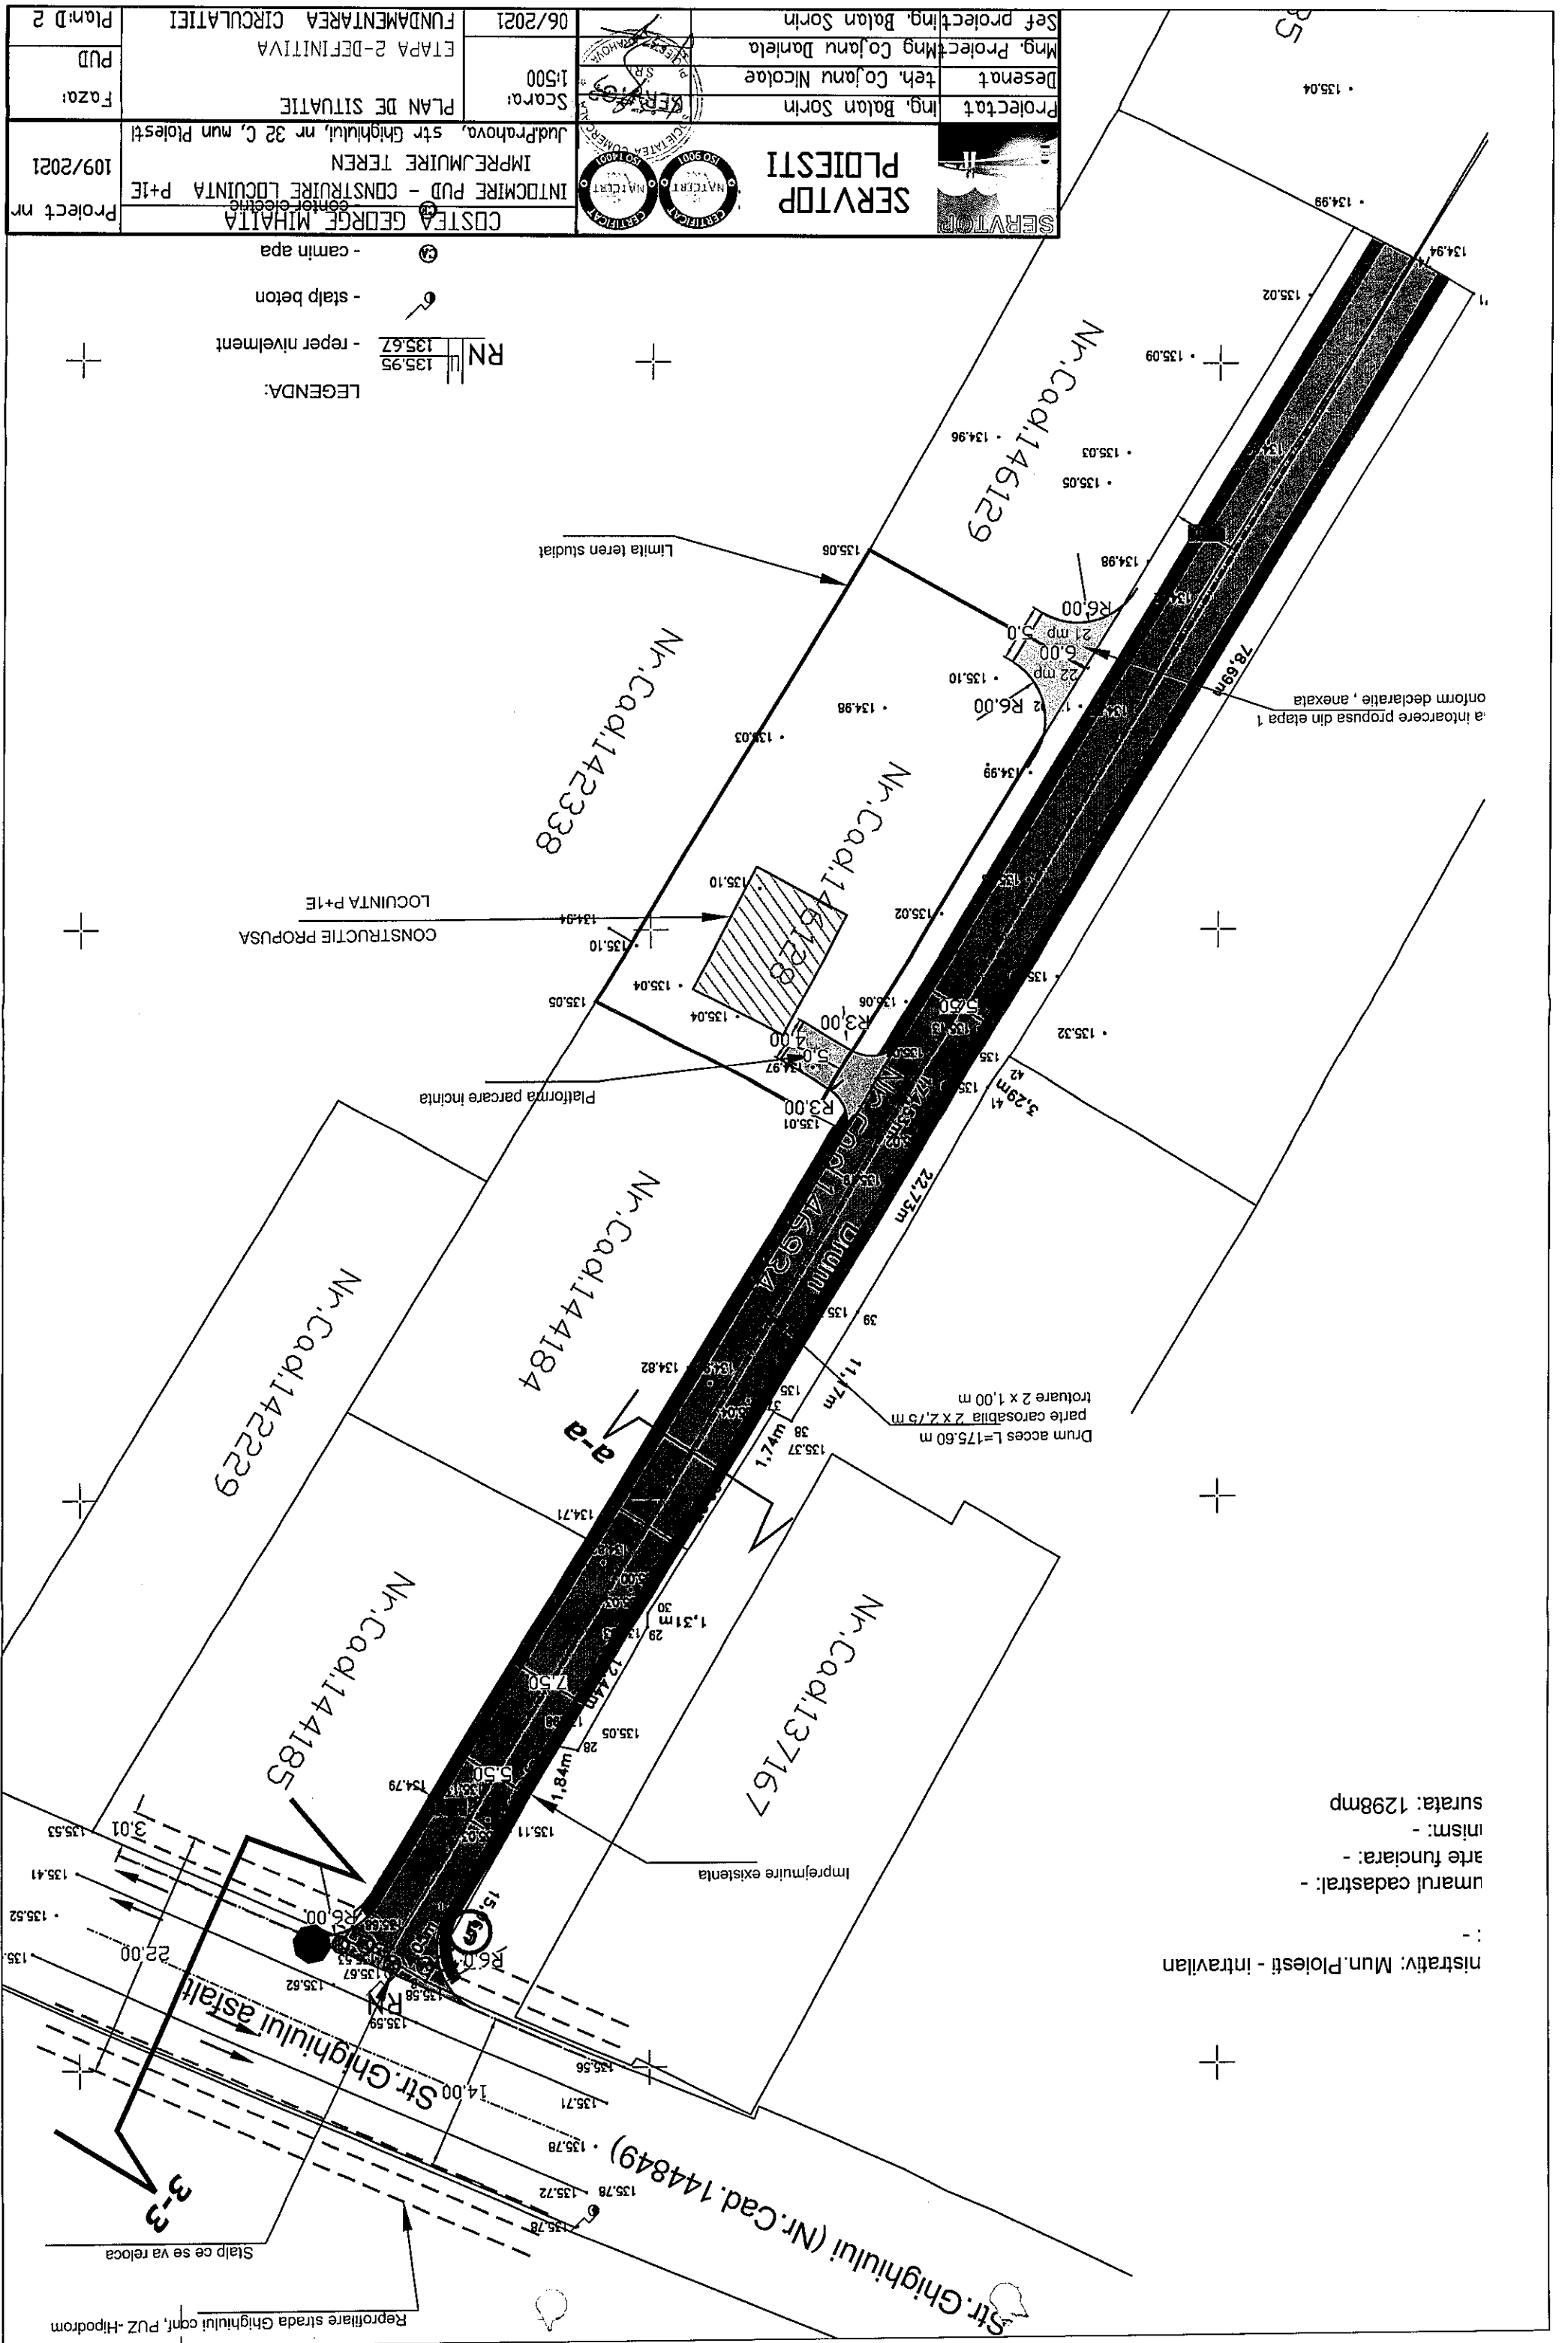

nistrativ: Mun. Ploiesti - Intravilan  
-  
umarul cadastral: -  
arte funciara: -  
insim: -  
surata: 1298mp



PROFIL TRANSVERSAL a1--a1  
drum acces , L=91,20 m

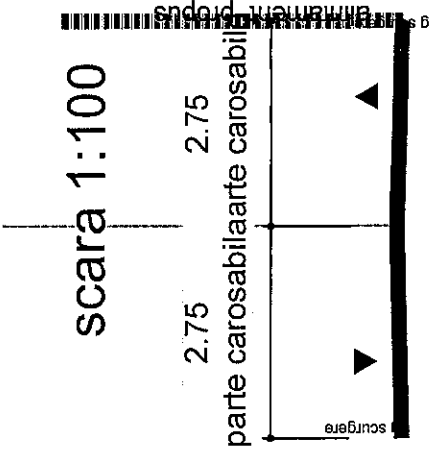

ETAPA 1-provizorie

PROFIL TRANSVERSAL a-a  
drum acces , L=87,0 m



ETAPA 1-provizorie

SERVITOP PLDIESTI		COSTEA GEORGE MIHAITA		Proiect nr
Proiectat ing. Balan Sorin		INTOCMIRE PUD - CONSTRUIRE LOCUINTA P+1E		109/2021
Desenat teh. Cojanu Nicolae		IMPREJMUIRE TEREN		
Mng. Proiect Mng Cojanu Daniela		Jud.Prahova, str Ghighiului, nr 32 C, mun Ploiesti		
Sef proiecting. Balan Sorin		Scara: 1:100		Faza: PUD
		06/2021		Plan: D 1/1

