



2.1 PROPUNERE

UTR N 14	Lm	50%
		1.5

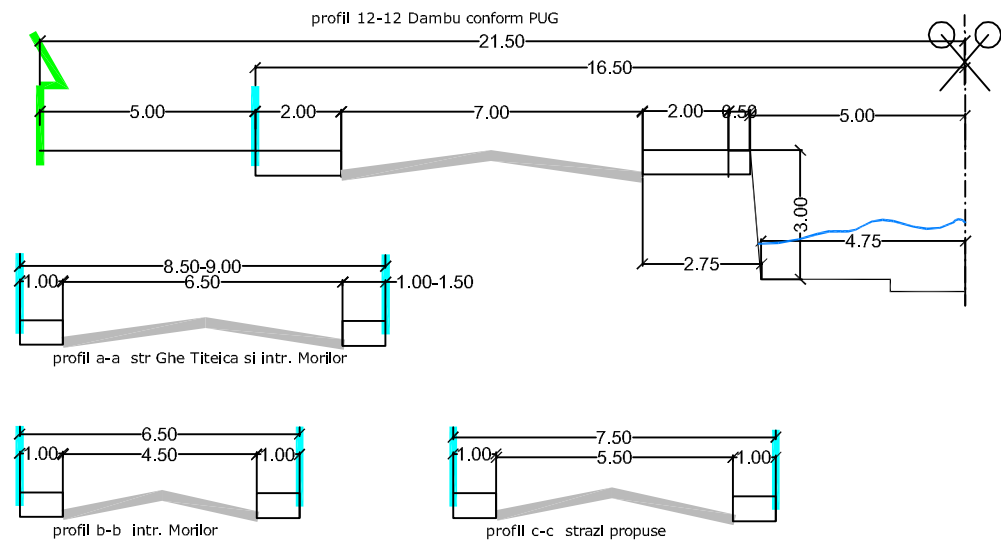

- LEGENDA**
- Amplasament
  - Aliniament
  - Regim aliniere 5m fata de aliniament propus
  - Edificabil

- ZONIFICARE FUNCTIONALA**
- Zona institutii si servicii de interes general
  - Zona rezidentiala cu cladiri P-P+1 (+M)- inclusiv functiuni complementare Lm
  - Zona ape TA
  - Zona unitati industriale, intreprinderi, constructii, depozite In
  - Zona constructiilor si amenajari rutiere It
  - Drumuri CCR
- INTERDICTII TEMPORARE SI DEFINITIVE**
- Restrictie de construire pana la intocmire PUD/PUZ
  - Zona plantatii de protectie aferente zona constructiilor si amenajari rutiere Ppi
  - Plantatii

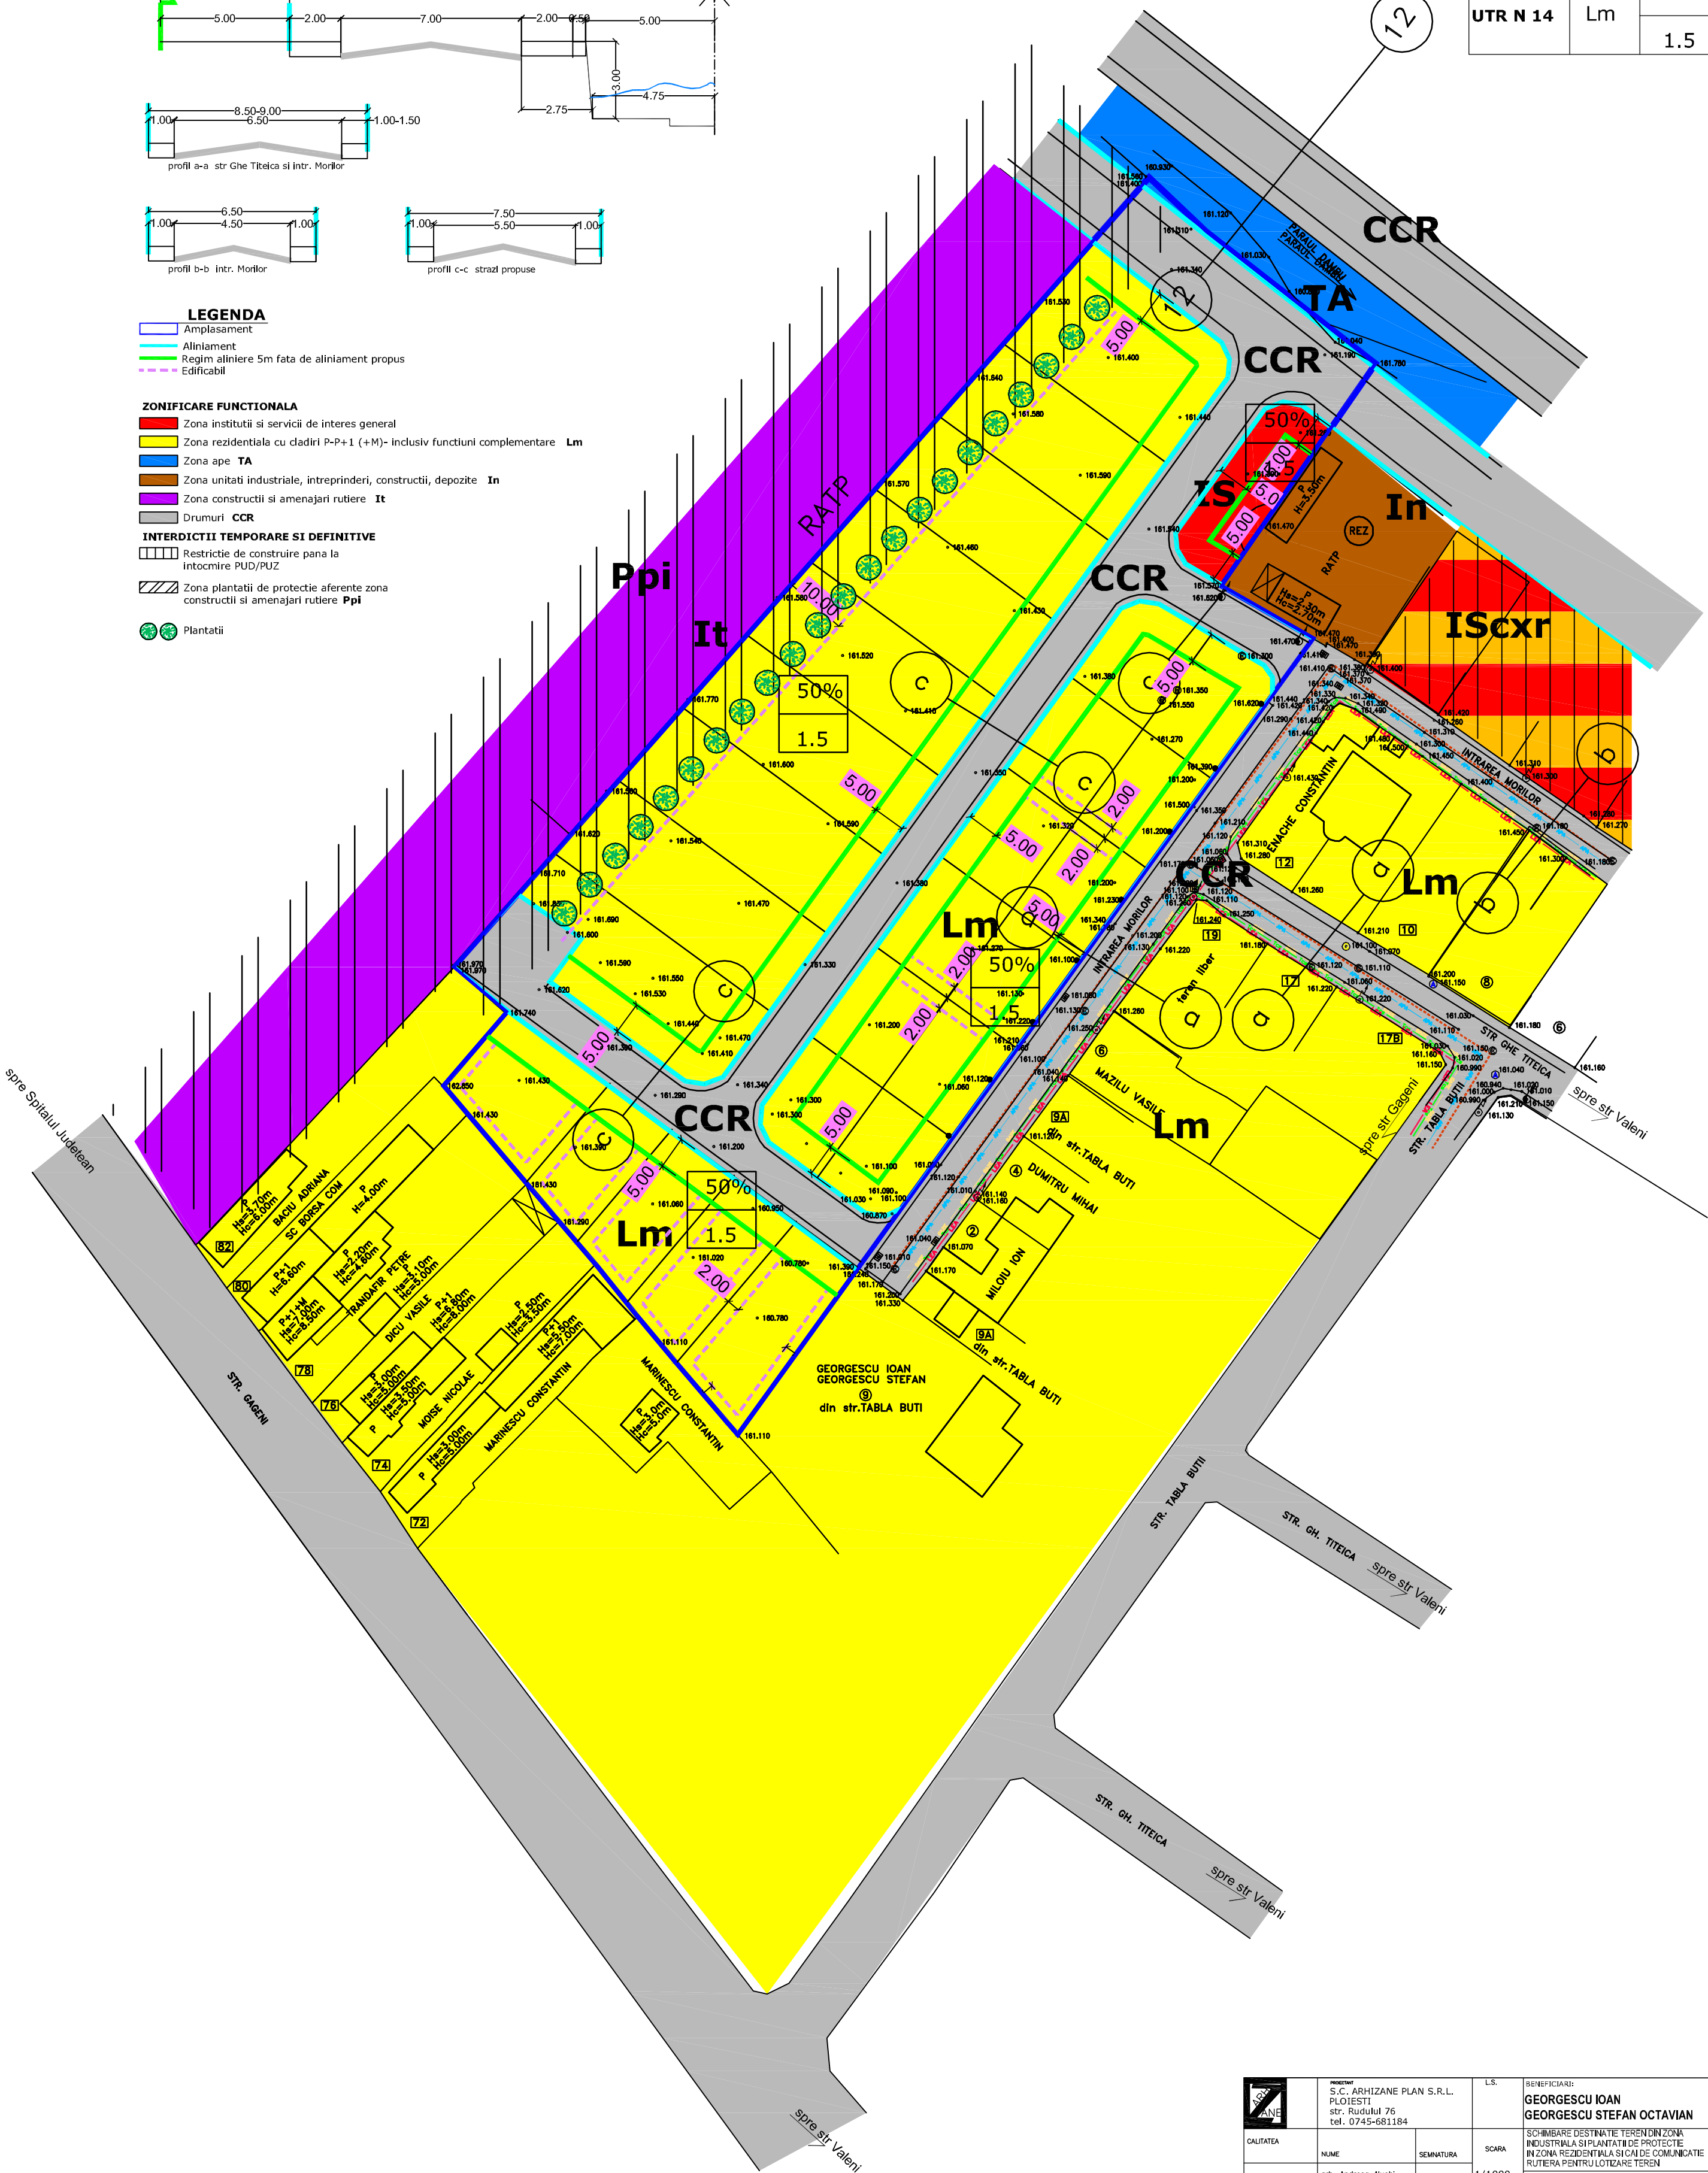

	S.C. ARHIZANE PLAN S.R.L. PLOIESTI str. Rudulul 76 tel. 0745-661184		L.S.	BENEFICIAR: <b>GEORGESCU IOAN GEORGESCU STEFAN OCTAVIAN</b>	PROIECT 46/2014
	CALITATEA	NUME			
	SEF PROIECT	arh. Andreea Aluchi			
	PROIECTAT	arh. Andreea Aluchi			
DESENAT	arh. Andreea Aluchi		DATA	sept 2014	
				SCHEMA	FAZA
				1/1000	STUDIU
					OPORT.
					PLANSA
					2.1