



2.2 PROPUNERE

UTR N 14	Lb	50%
		1.5

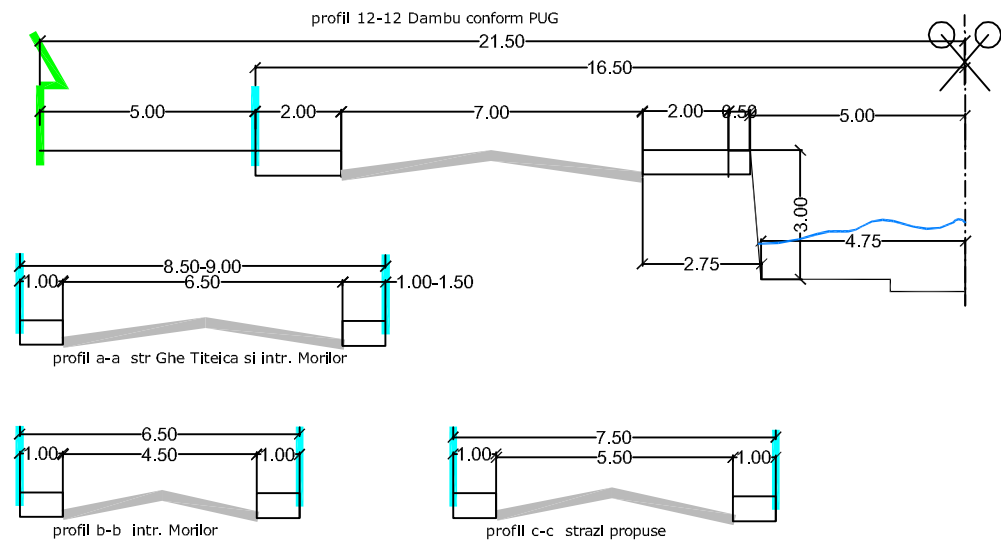

- LEGENDA**
- Amplasament
  - Aliniament
  - Regim aliniere 5m fata de aliniament propus
  - Edificabil

- ZONIFICARE FUNCTIONALA**
- Zona institutii si servicii de interes general
  - Zona rezidentiala cu cladiri cu mai mult de 2 niveluri- inclusiv functiuni complementare( Lb)
  - Zona ape TA
  - Zona unitati industriale, intreprinderi, constructii, depozite In
  - Zona constructii si amenajari rutiere It
  - Drumuri CCR
- INTERDICTII TEMPORARE SI DEFINITIVE**
- Restrictie de construire pana la intocmire PUD/PUZ
  - Zona plantatii de protectie aferente zona constructii si amenajari rutiere Ppi
  - Plantatii

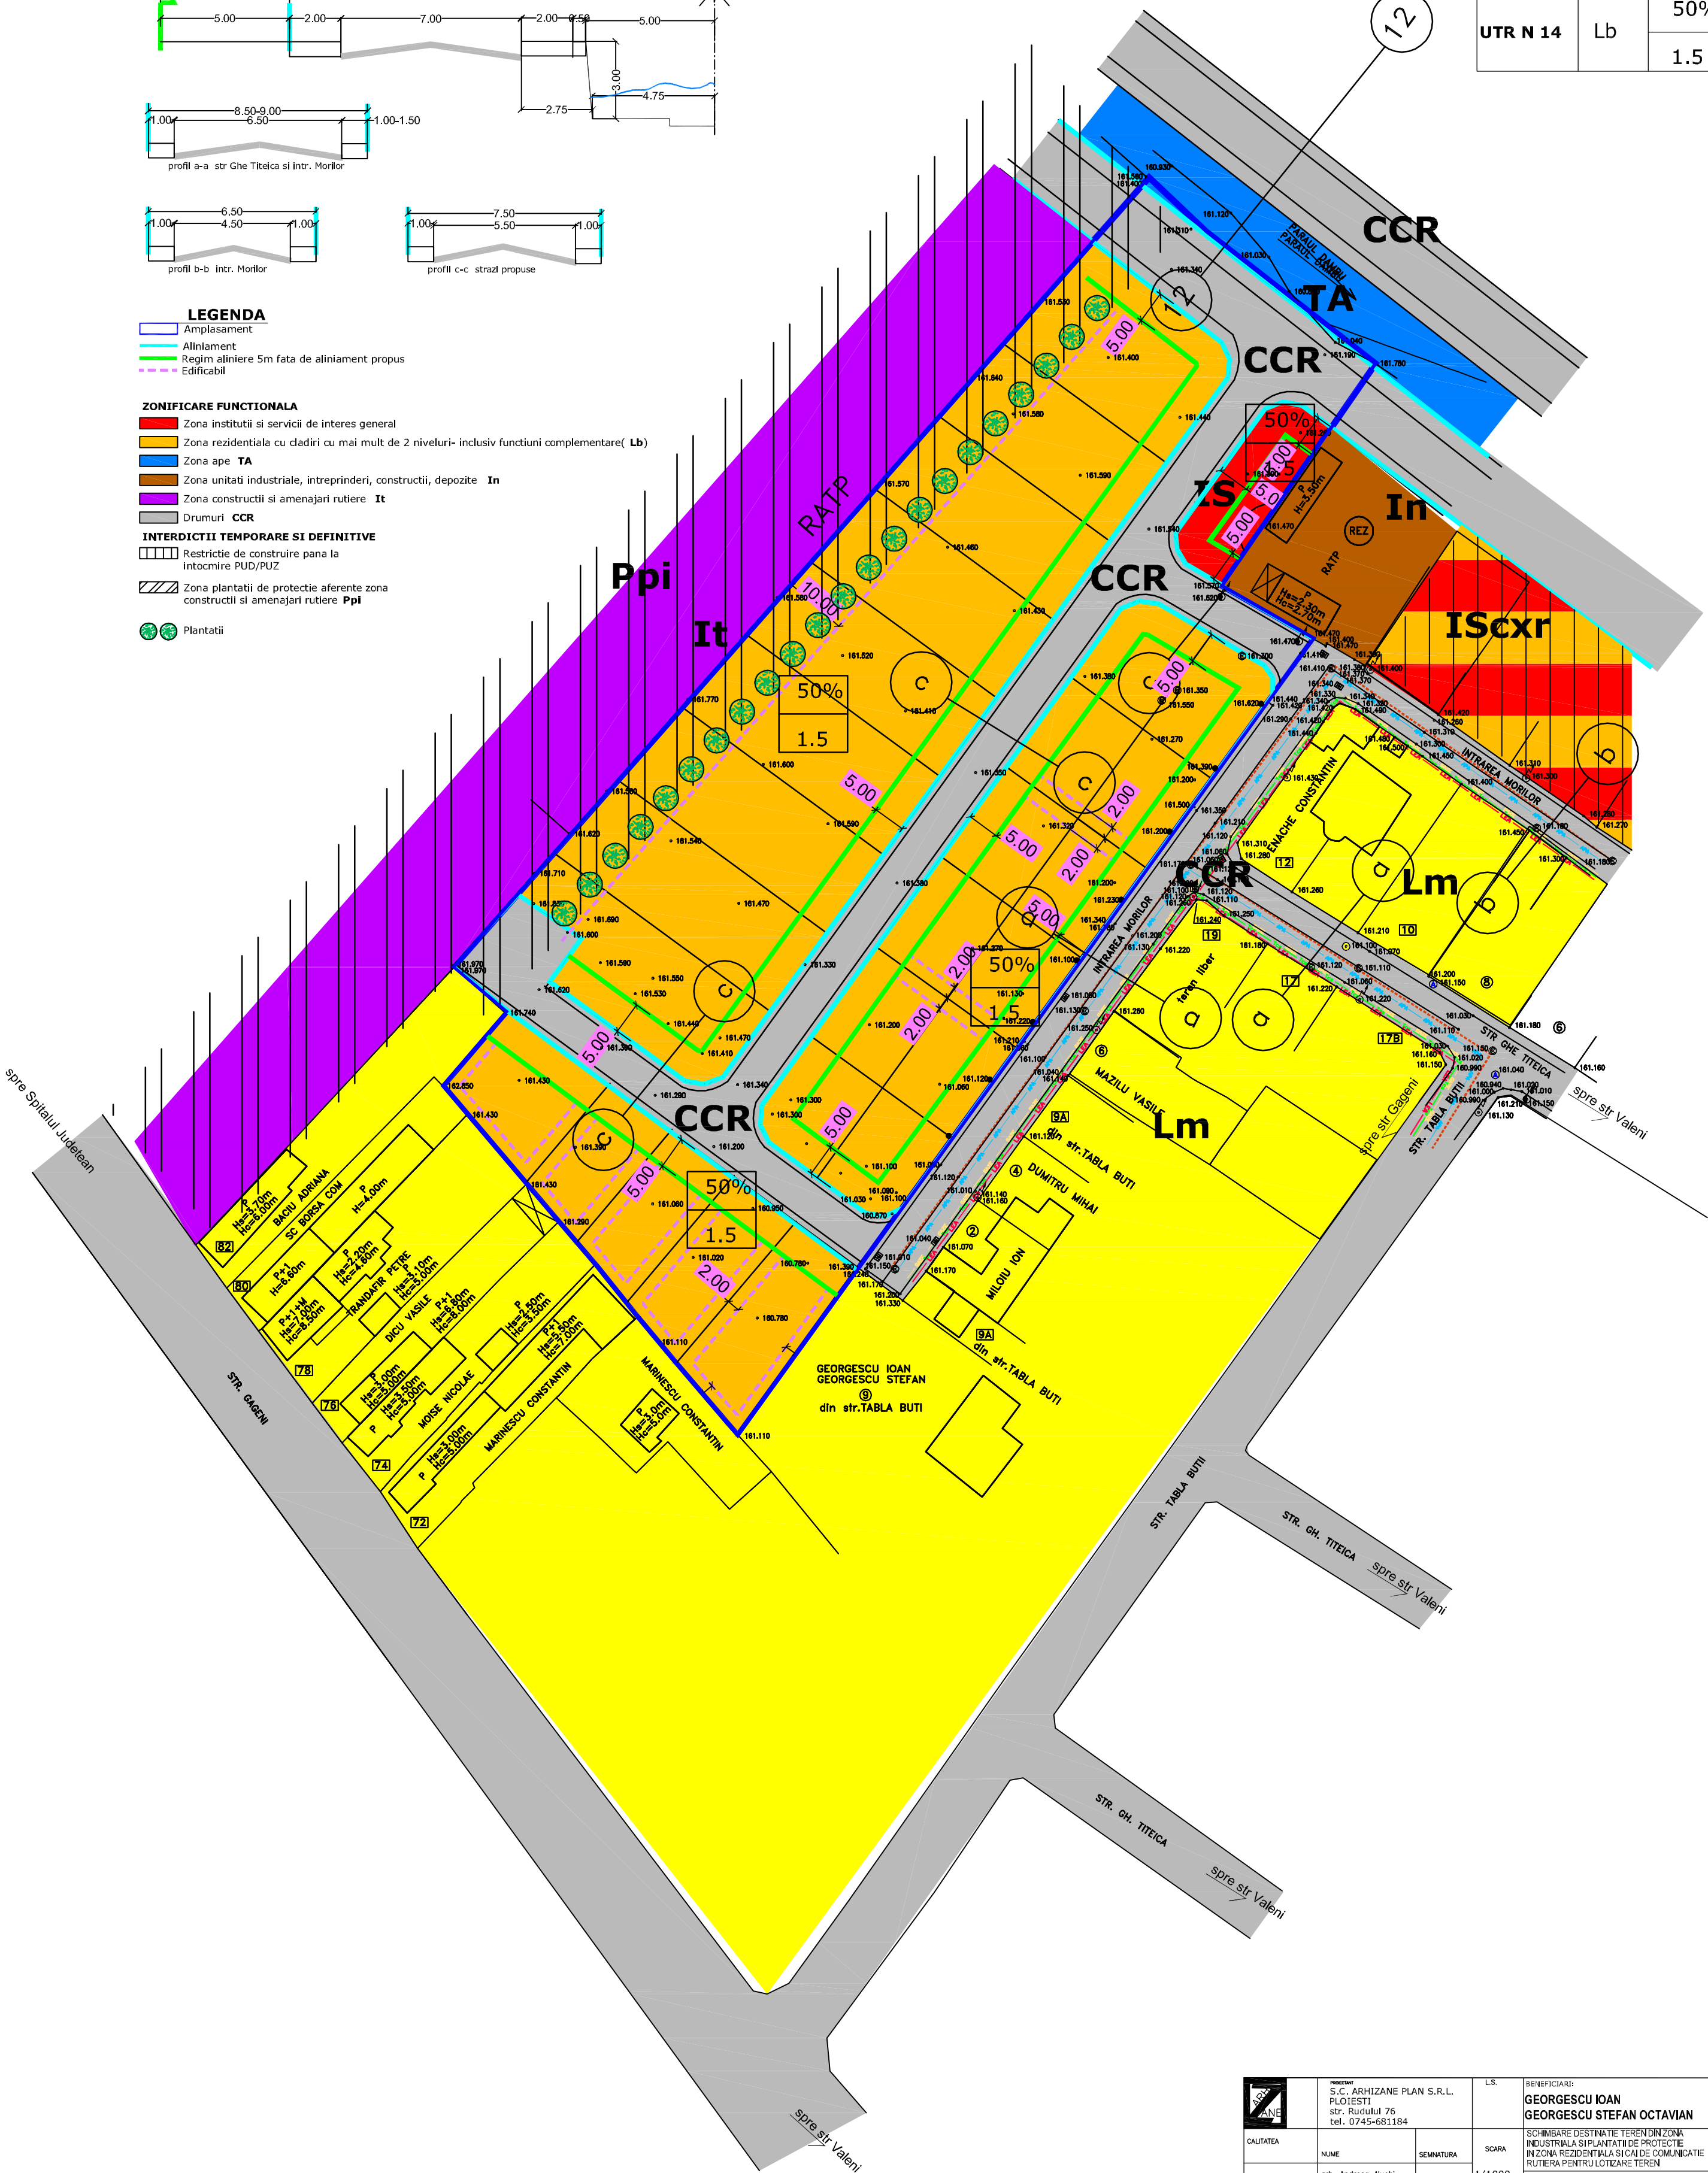

	S.C. ARHIZANE PLAN S.R.L. PLOIESTI str. Rudulul 76 tel. 0745-661184		L.S.	BENEFICIAR: GEORGESCU IOAN GEORGESCU STEFAN OCTAVIAN	PROIECT 46/2014
	CALITATEA	NUME	SEMNTURA		
SEF PROIECT	arh. Andreea Aluchi			SCARA	FAZA STUDIU OPORT.
PROIECTAT	arh. Andreea Aluchi			1/1000	
DESENAT	arh. Andreea Aluchi			DATA sept 2014	PLANSA 2.2