
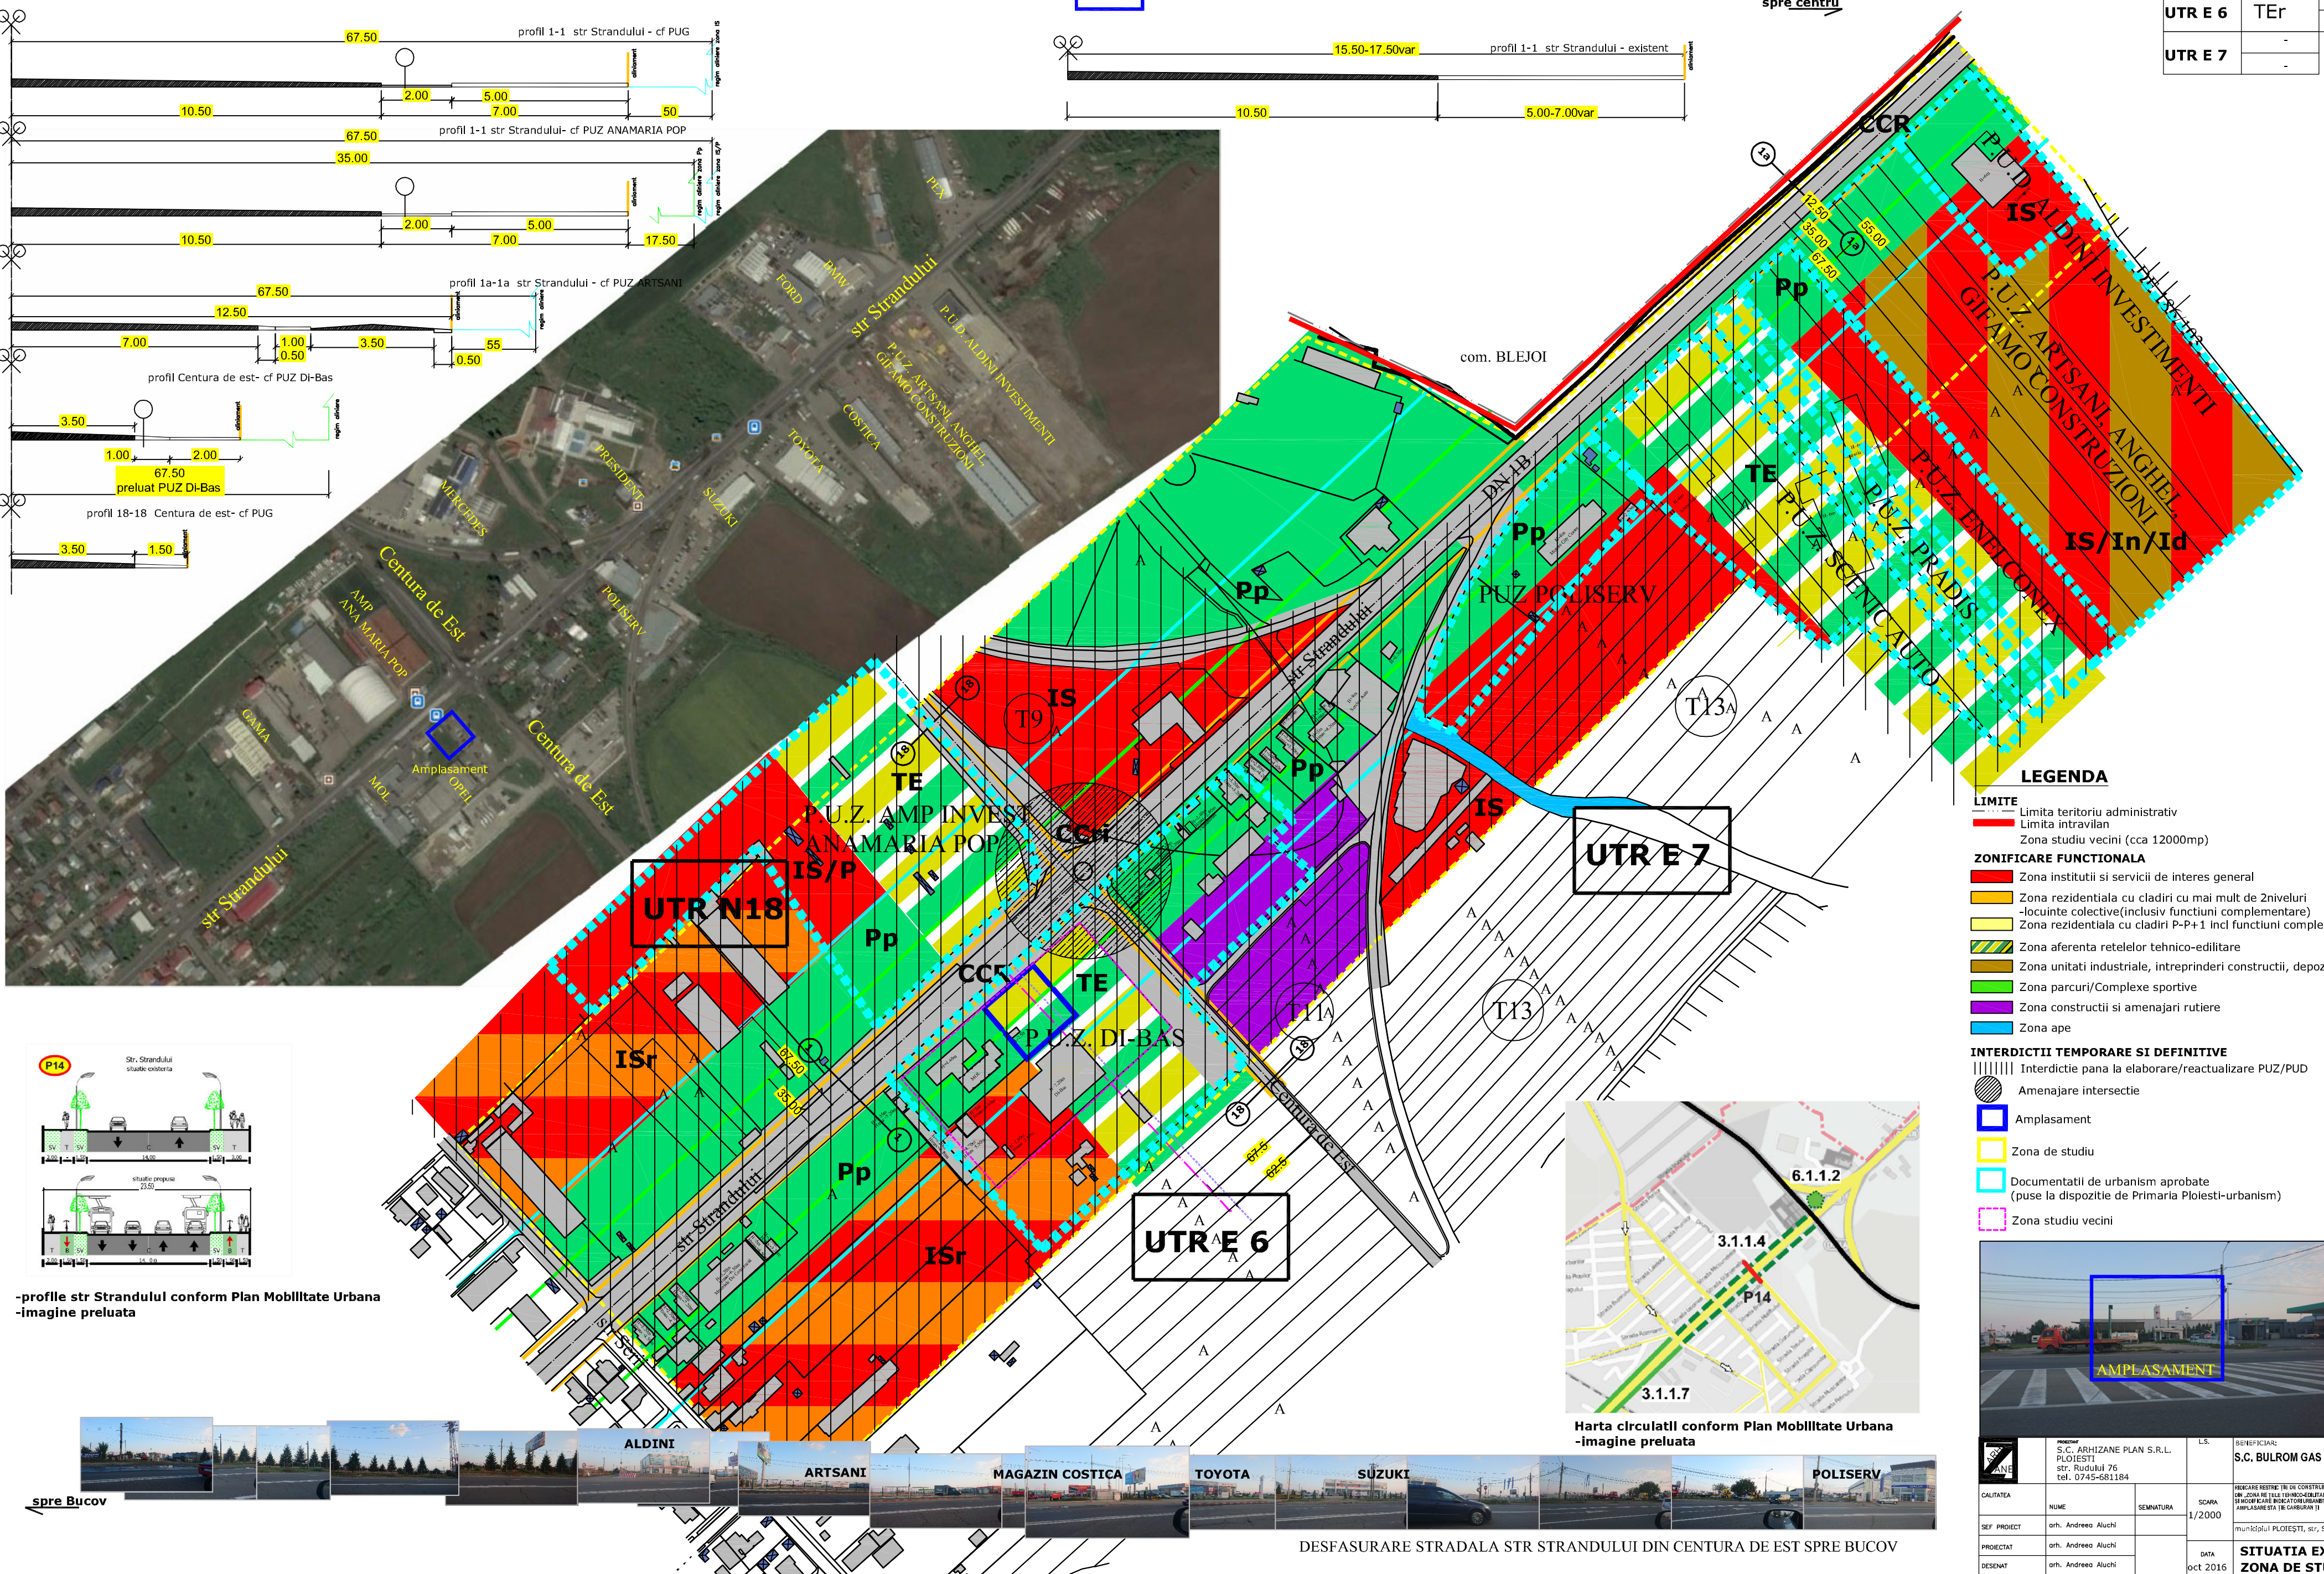


UTR E 6	TEr	40%
		1.2
UTR E 7	-	
	-	

 

	PROIECT S.C. ARMIZANEA PLAN S.R.L. C. JUDEȚA 15 STR. RADULUI 76 TEL. 0745-081184	L.S.	REPERCUT S.C. BULROM GAS IMPEX S.R.L.	PROIECT 31/2016
	CALITATE			
	NUME	SEMANTICA	SONIA	
	1/2000			
SEF PROIECT	om. Andreae Aluati			
PROIECENT	om. Andreae Aluati			
DESIGNAT	om. Andreae Aluati			
		DATA		
		oct 2016		
			INCALZIRE REZERVOR DE CONSUMARE, SORABANDI DEBITA - IN TOTA DURA, JUDEȚA 15, TEL. 0745-081184, C. JUDEȚA 15, TEL. 0745-081184 REPERCUT PROIECTUL INCALZIRE REZERVOR DE CONSUMARE AMPLASARE (1)	FAZA P.L.Z.
			MUNICIPIUL PLOESTI, STR. SCANDULUI NR 44 SITUATIA EXISTENTA ZONA DE STUDIU	1.1.