


P.U.Z. - STRAPUNGERE STRADA LABORATORULUI IN PRELUNGIREA STRAZII GH. GR. CANTACUZINO

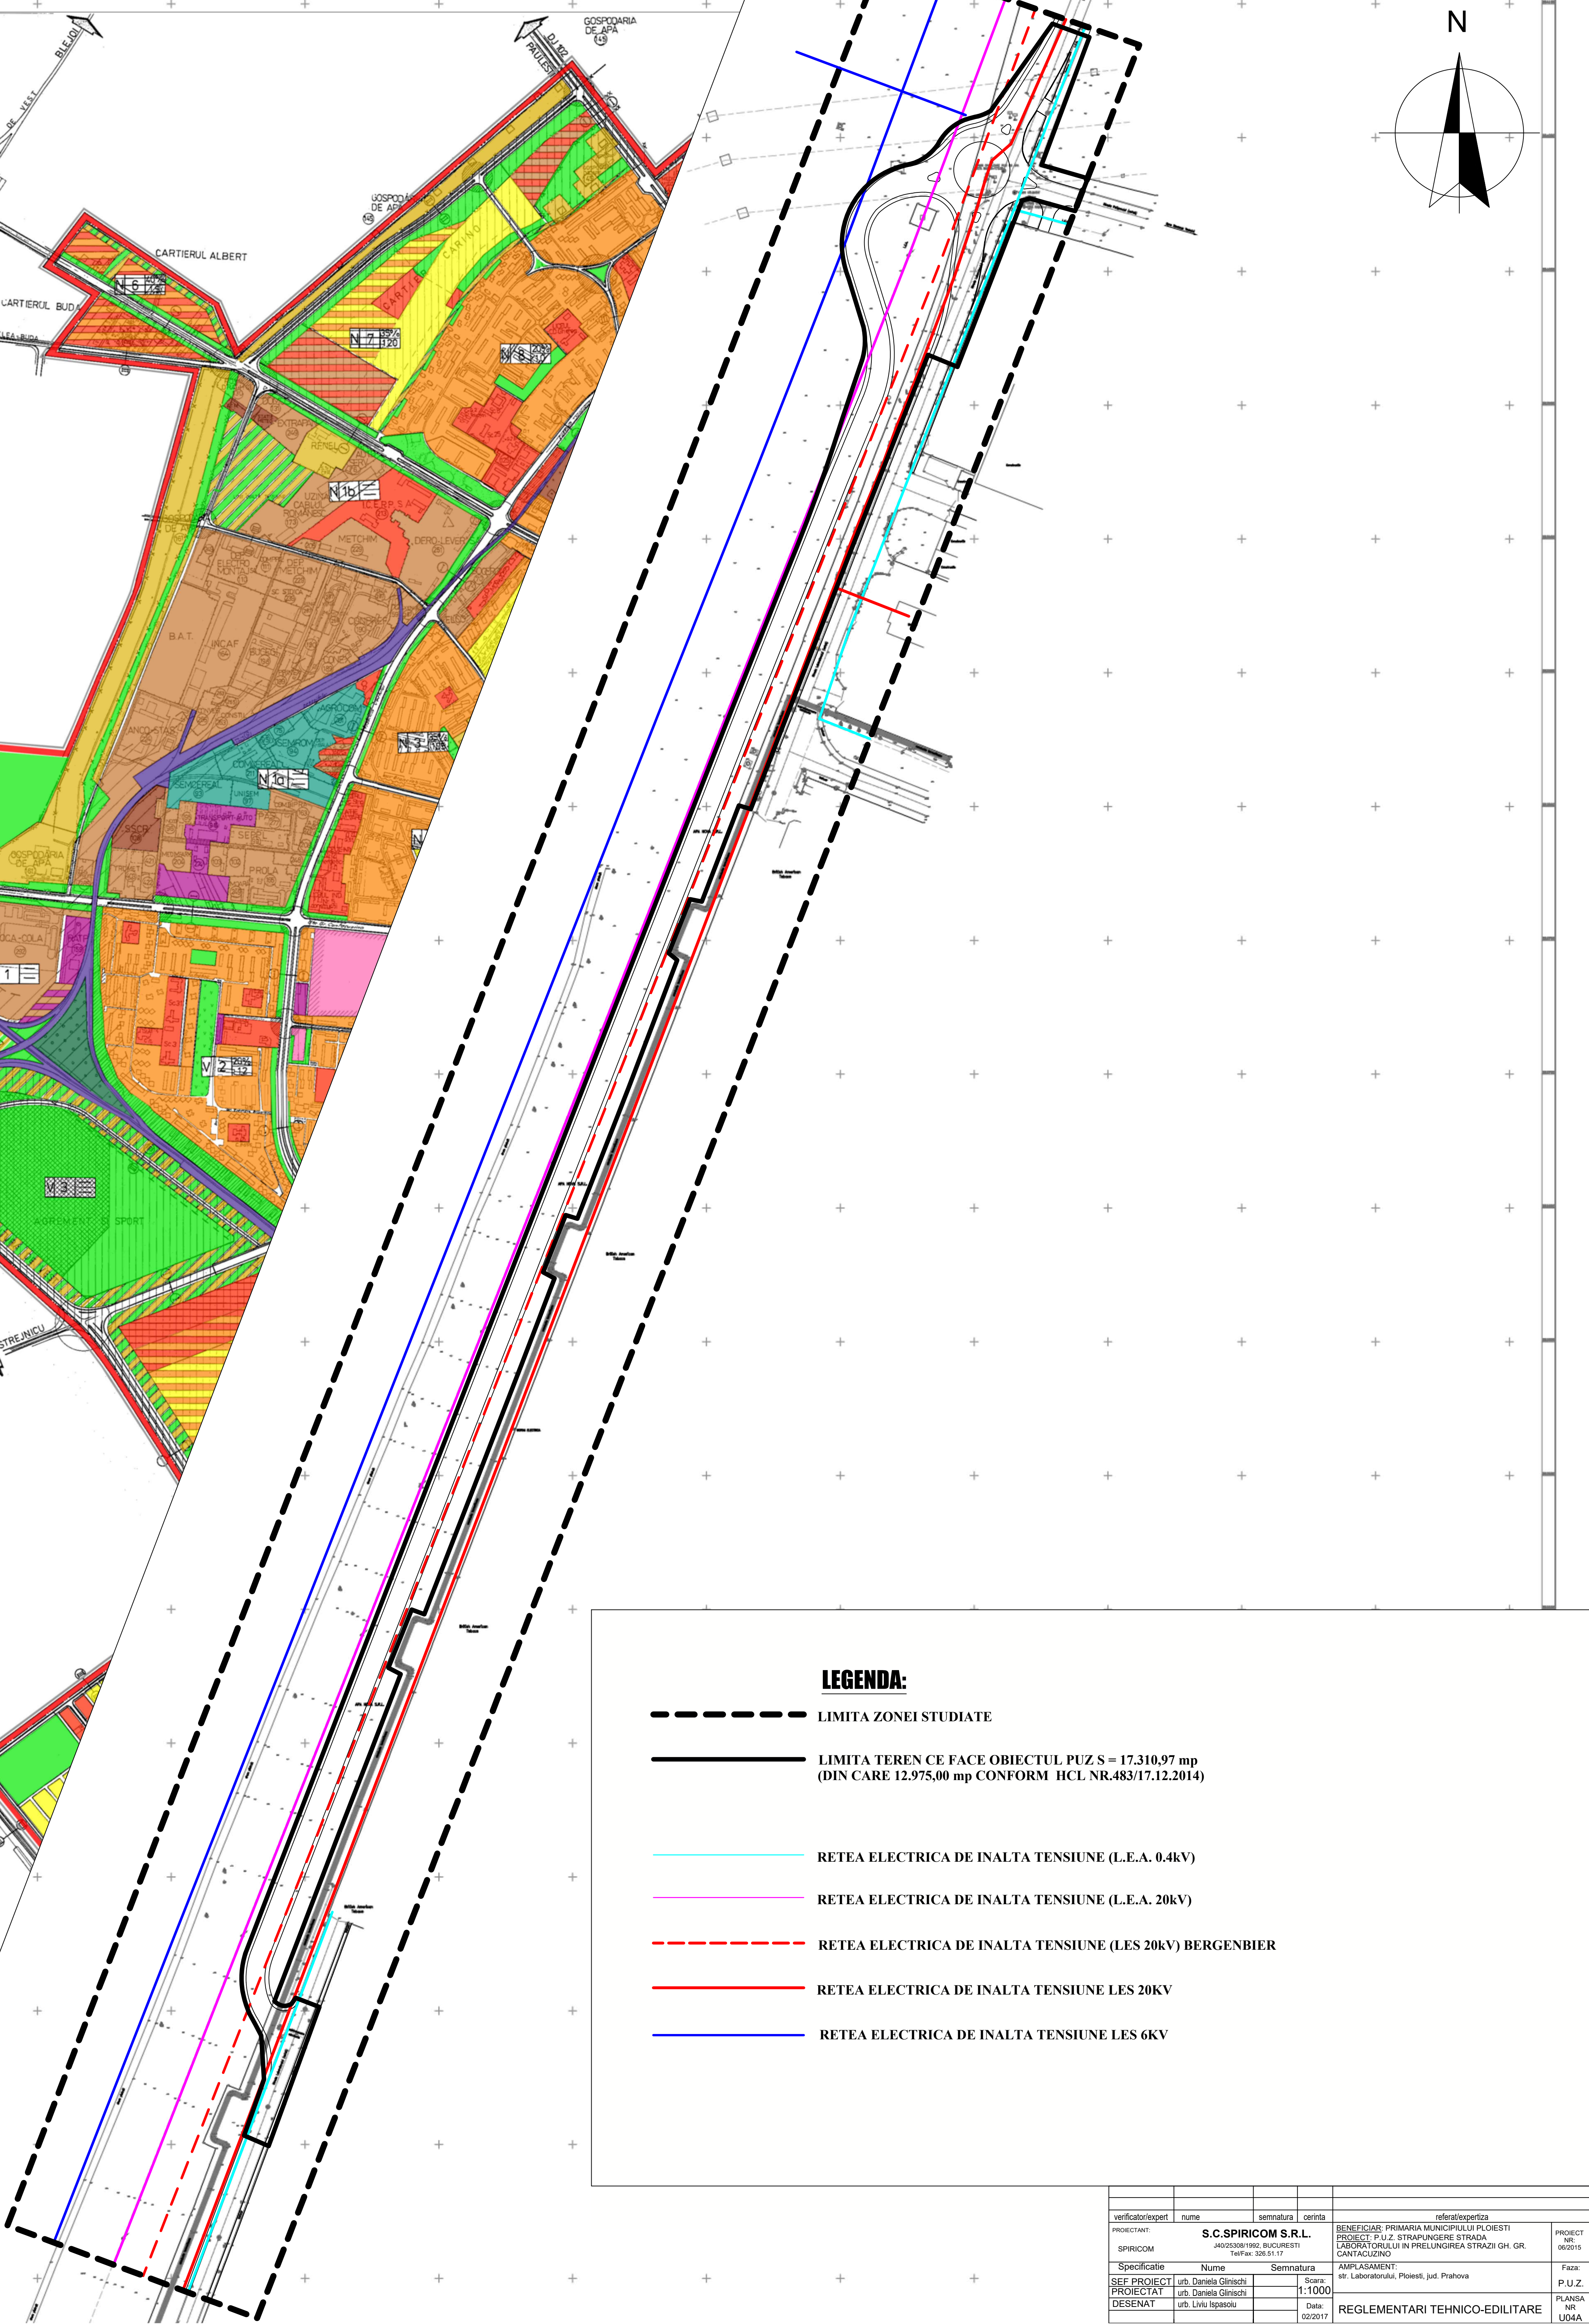

LEGENDA:

- LIMITA ZONEI STUDIAE
- LIMITA TEREN CE FACE OBIECTUL PUZ S = 17.310,97 mp (DIN CARE 12.975,00 mp CONFORM HCL NR.483/17.12.2014)
- RETEA ELECTRICA DE INALTA TENSUINE (L.E.A. 0.4kV)
- RETEA ELECTRICA DE INALTA TENSUINE (L.E.A. 20kV)
- - - RETEA ELECTRICA DE INALTA TENSUINE (LES 20kV) BERGENBIER
- RETEA ELECTRICA DE INALTA TENSUINE LES 20kV
- RETEA ELECTRICA DE INALTA TENSUINE LES 6KV

verificator/expert	nume	semnatura	cerinta	referat/expertiza	
PROIECTANT:	S.C.SPIRICOM S.R.L.			BENEFICIAR: PRIMARIA MUNICIPIULUI PLOIESTI PROIECT: P.U.Z. STRAPUNGERE STRADA LABORATORULUI IN PRELUNGIREA STRAZII GH. GR. CANTACUZINO	PROIECT NR 06/2015
SPIRICOM	J40/25308/1992, BUCURESTI Tel/Fax: 326.51.17				
Specificatie	Nume	Semnatura		AMPLASAMENT: str. Laboratorului, Ploiesti, jud. Prahova	Faza: P.U.Z.
SEF PROIECT	urb. Daniela Glinischi		Scara: 1:1000		
PROIECTAT	urb. Daniela Glinischi			REGLEMENTARI TEHNICO-EDILITARE	PLANSA NR U04A
DESENAT	urb. Liviu Ispasoiu		Data: 02/2017		