


PROPRIETATEA ASUPRA TERENURILOR

LEGENDA


- Teren care genereaza PUZ
- Zona de studiu propusa
- TIP DE PROPRIETATE
 - Proprietate publica de interes national
 - Proprietate publica de interes local
 - Proprietate privata a persoanelor fizice/juridice
 - Teren propus pt cedare in vederea modernizarii/relocarii str Rudului
 - Teren propus pt cedare in domeniul public(realizare de strazi)

L1S	P+2
60%	1.8


PROFIL TRANSVERSAL A-A

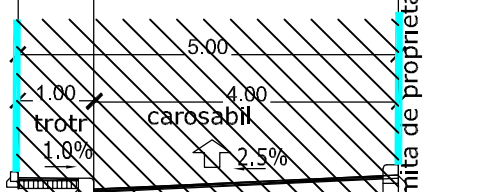


PROFIL TRANSVERSAL B-B

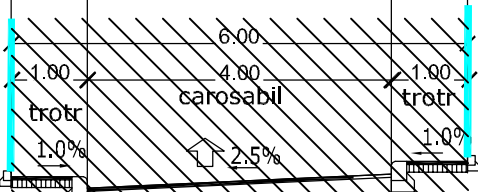

PROFIL TRANSVERSAL C-C

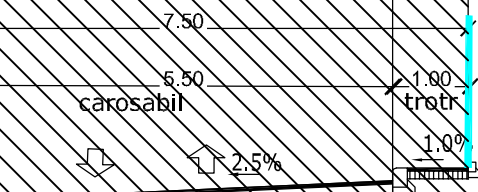

PROFIL TRANSVERSAL 1-1, propus pentru artera legatura SUD-VEST-tronson str Rudului

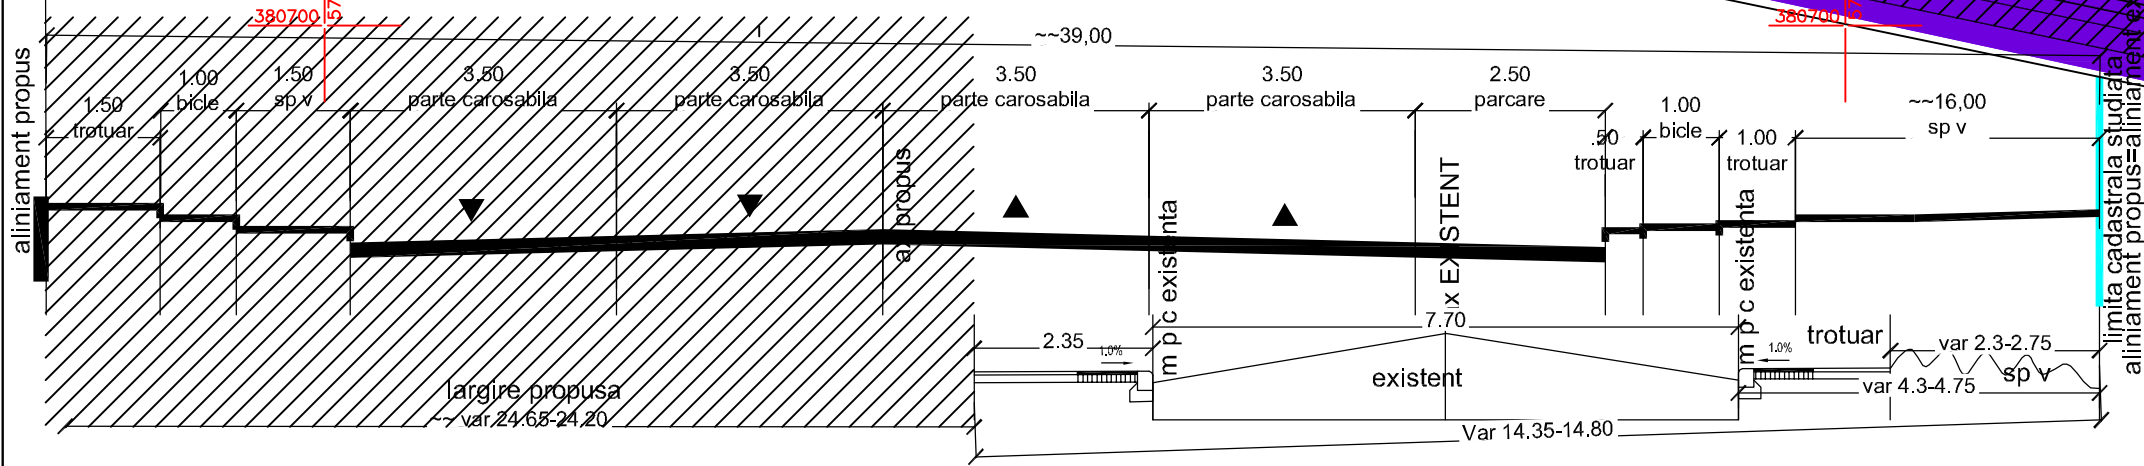

SC CONSTAT SRL
SC TARGET 1977 CONSTRUCT SRL
ROȘU PETRE - TRAIAN
156127
15574
DEC2016

PROIECT	64/2016
SCARĂ	1/500
DATA	DEC2016
PLANȘA	4