



P.U.Z. - RIDICARE RESTRICTIE DE CONSTRUIRE, SCHIMBARE DESTINATIE ZONA LOCUINTE MICI SI UNITATI INDUSTRIALE NEPOLUANTE IN ZONA MIXTA INSTITUTII, SERVICII SI AGREMENT
CONSTRUIRE CENTRU MULTIFUNCTIONAL AFERENT TUTUROR CATEGORIILOR DE VARSTA SI AMENAJARE PARCULET
Strada Rafov, Nr. 20B, Municipiul Ploiesti, Judet Prahova
REGLEMENTARI - ECHIPARE TEHNICO-EDILITARA / Scara 1 : 500

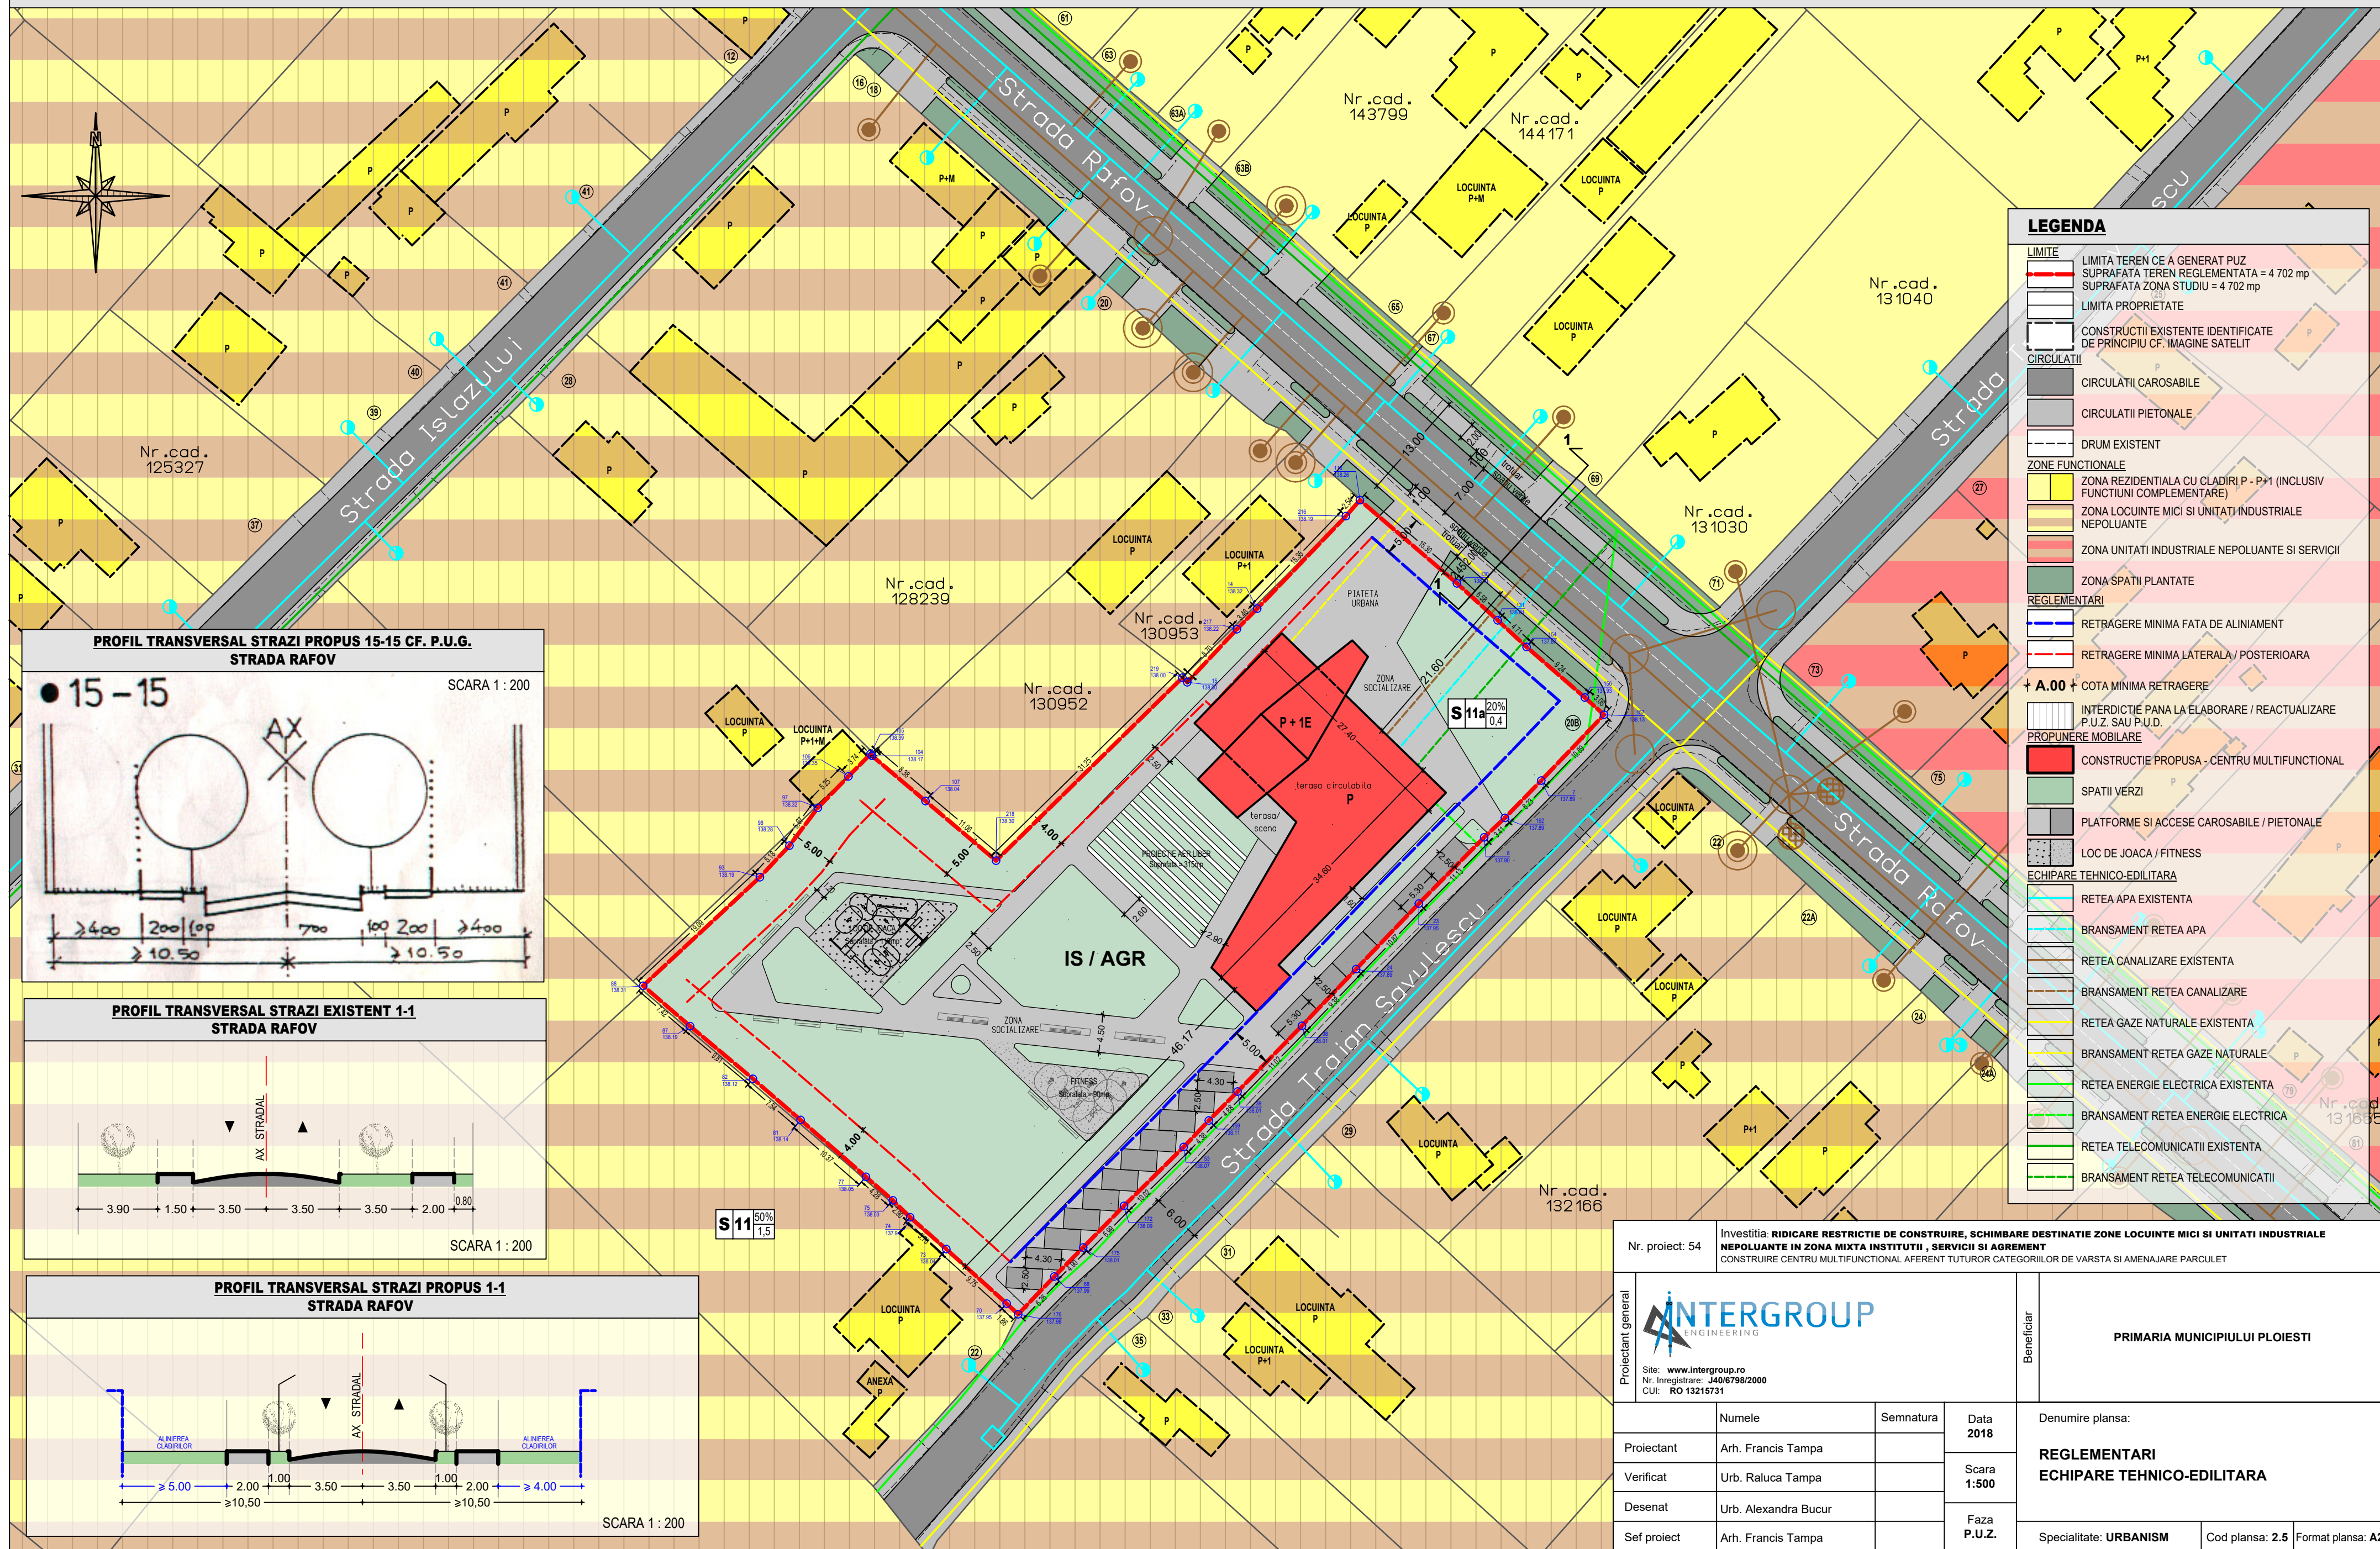

Nr. proiect: 54		Investitia: RIDICARE RESTRICTIE DE CONSTRUIRE, SCHIMBARE DESTINATIE ZONE LOCUINTE MICI SI UNITATI INDUSTRIALE NEPOLUANTE IN ZONA MIXTA INSTITUTII , SERVICII SI AGREMENT					
		CONSTRUIRE CENTRU MULTIFUNCTIONAL AFERENT TUTUROR CATEGORIILOR DE VARSTA SI AMENAJARE PARCULET					
Proiectant general				Beneficiar	PRIMARIA MUNICIPIULUI PLOIESTI		
	Site: www.intergroup.ro						
	Nr. Inregistrare: J40/6798/2000						
	CUI: RO 13215731						
		Numele	Semnatura	Data 2018	Denumire plansa: REGLEMENTARI ECHIPARE TEHNICO-EDILITARA		
	Proiectant	Arh. Francis Tampa		Scara 1:500			
	Verificat	Urb. Raluca Tampa					
	Desenat	Urb. Alexandra Bucur					
	Sef proiect	Arh. Francis Tampa		Faza P.U.Z.	Specialitate: URBANISM	Cod plansa: 2.5	Format plansa: A2