

REGLEMENTARI URBANISTICE 3



SITUATIA PROPUZA cf. P.M.U.D.
PLOIESTI 2015

Diagram illustrating the proposed road layout (SITUATIA PROPUZA) for Ploiesti 2015, showing various lanes and dimensions.

Key elements and dimensions (from left to right):

- SV (Sidewalk): 2.00m
- T (Tree): 1.50m
- B (Green-paved area): 2.25m
- T (Tree): 1.50m
- C (Car lane): 7.00m
- TM (Tram lane): 7.00m
- C (Car lane): 7.00m
- T (Tree): 1.50m
- B (Green-paved area): 2.25m
- T (Tree): 1.50m
- SV (Sidewalk): 2.00m

Total width: 32.00m.

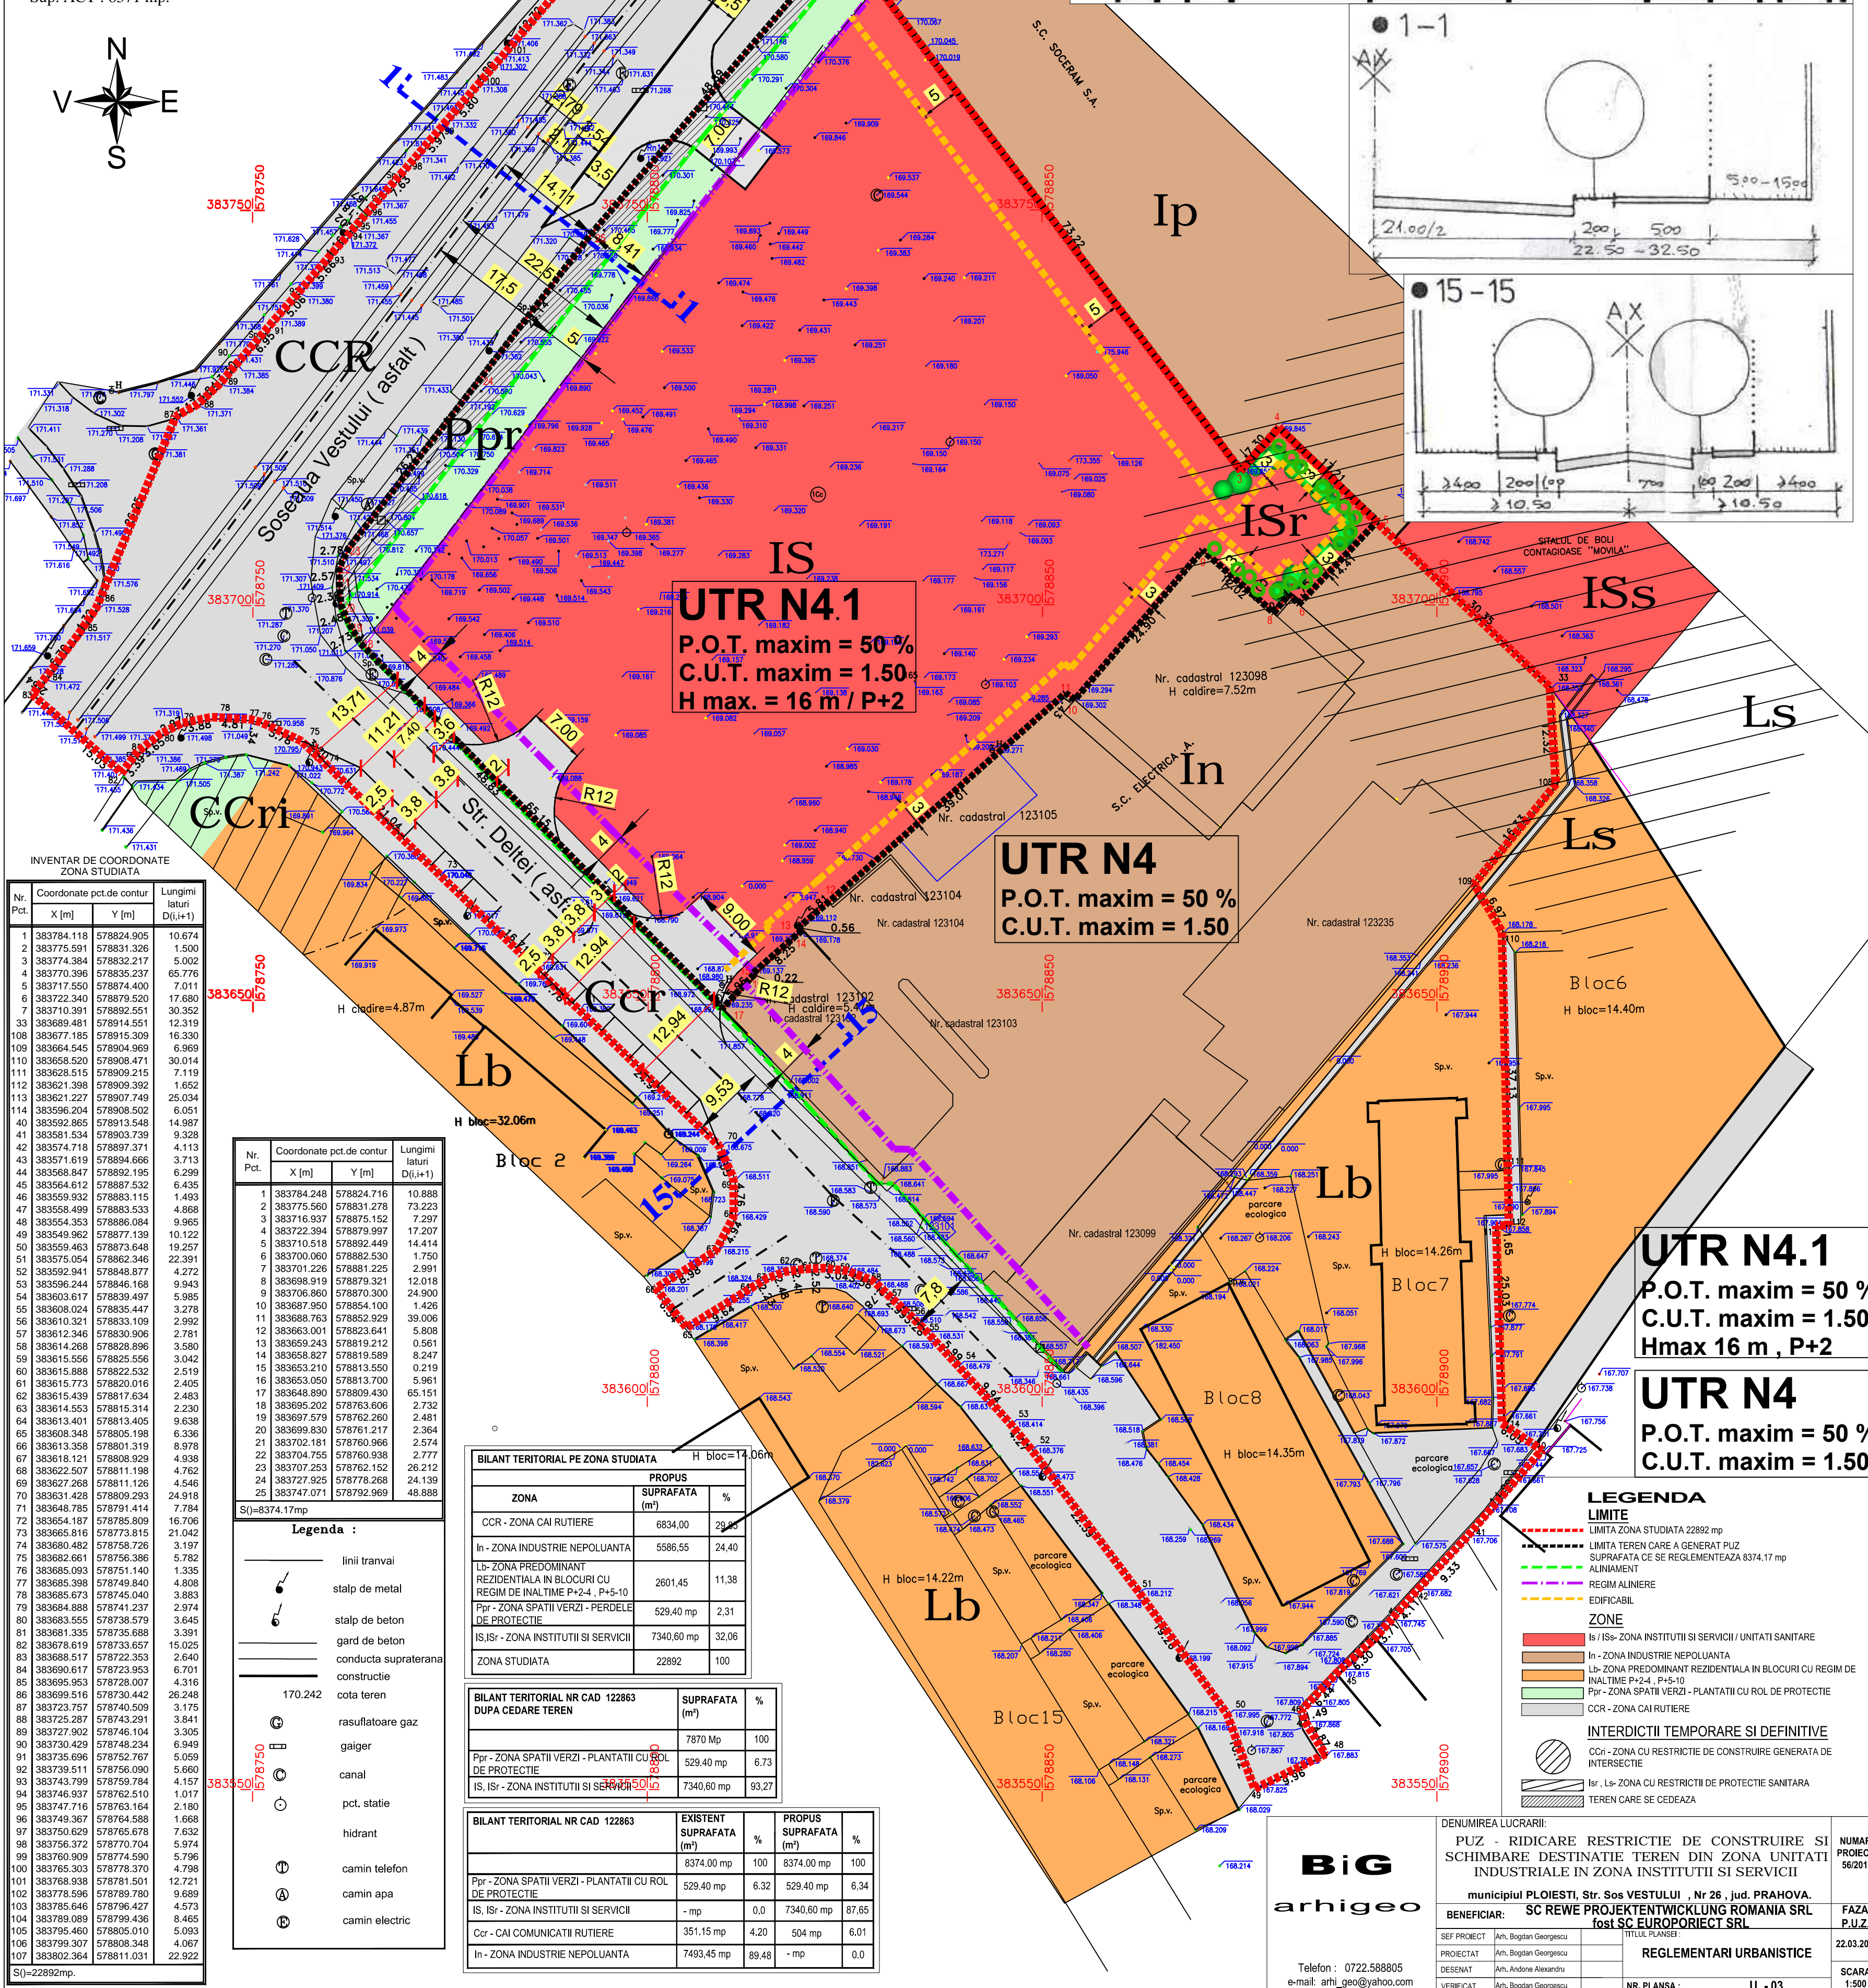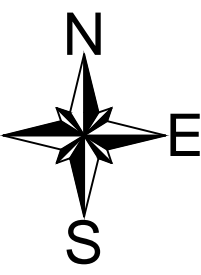

DENUMIREA LUCRARI:			PUZ - RIDICARE RESTRICTIE DE CONSTRUIRE SI SCHIMBARE DESTINATIE TEREN DIN ZONA UNITATI INDUSTRIALE IN ZONA INSTITUTII SI SERVICII		NUMAR PROIECT 56/2011
municipiul PLOIESTI, Str. Sos VESTULUI , Nr 26 , jud. PRAHOVA.					
BENEFICIAR:			SC REWE PROJEKTENTWICKLUNG ROMANIA SRL foist SC EUROPROJECT SRL		FAZA P.U.Z.
SEF PROIECT	Arh. Bogdan Georgescu		TITULUL PLANSEI:		22.03.2012
PROIECTAT	Arh. Bogdan Georgescu		REGLEMENTARI URBANISTICE		
DESENAT	Arh. Andone Alexandru				
VERIFICAT	Arh. Bogdan Georgescu		NR. PI ANSA - 11 - 03		
					SCARA: 1:500