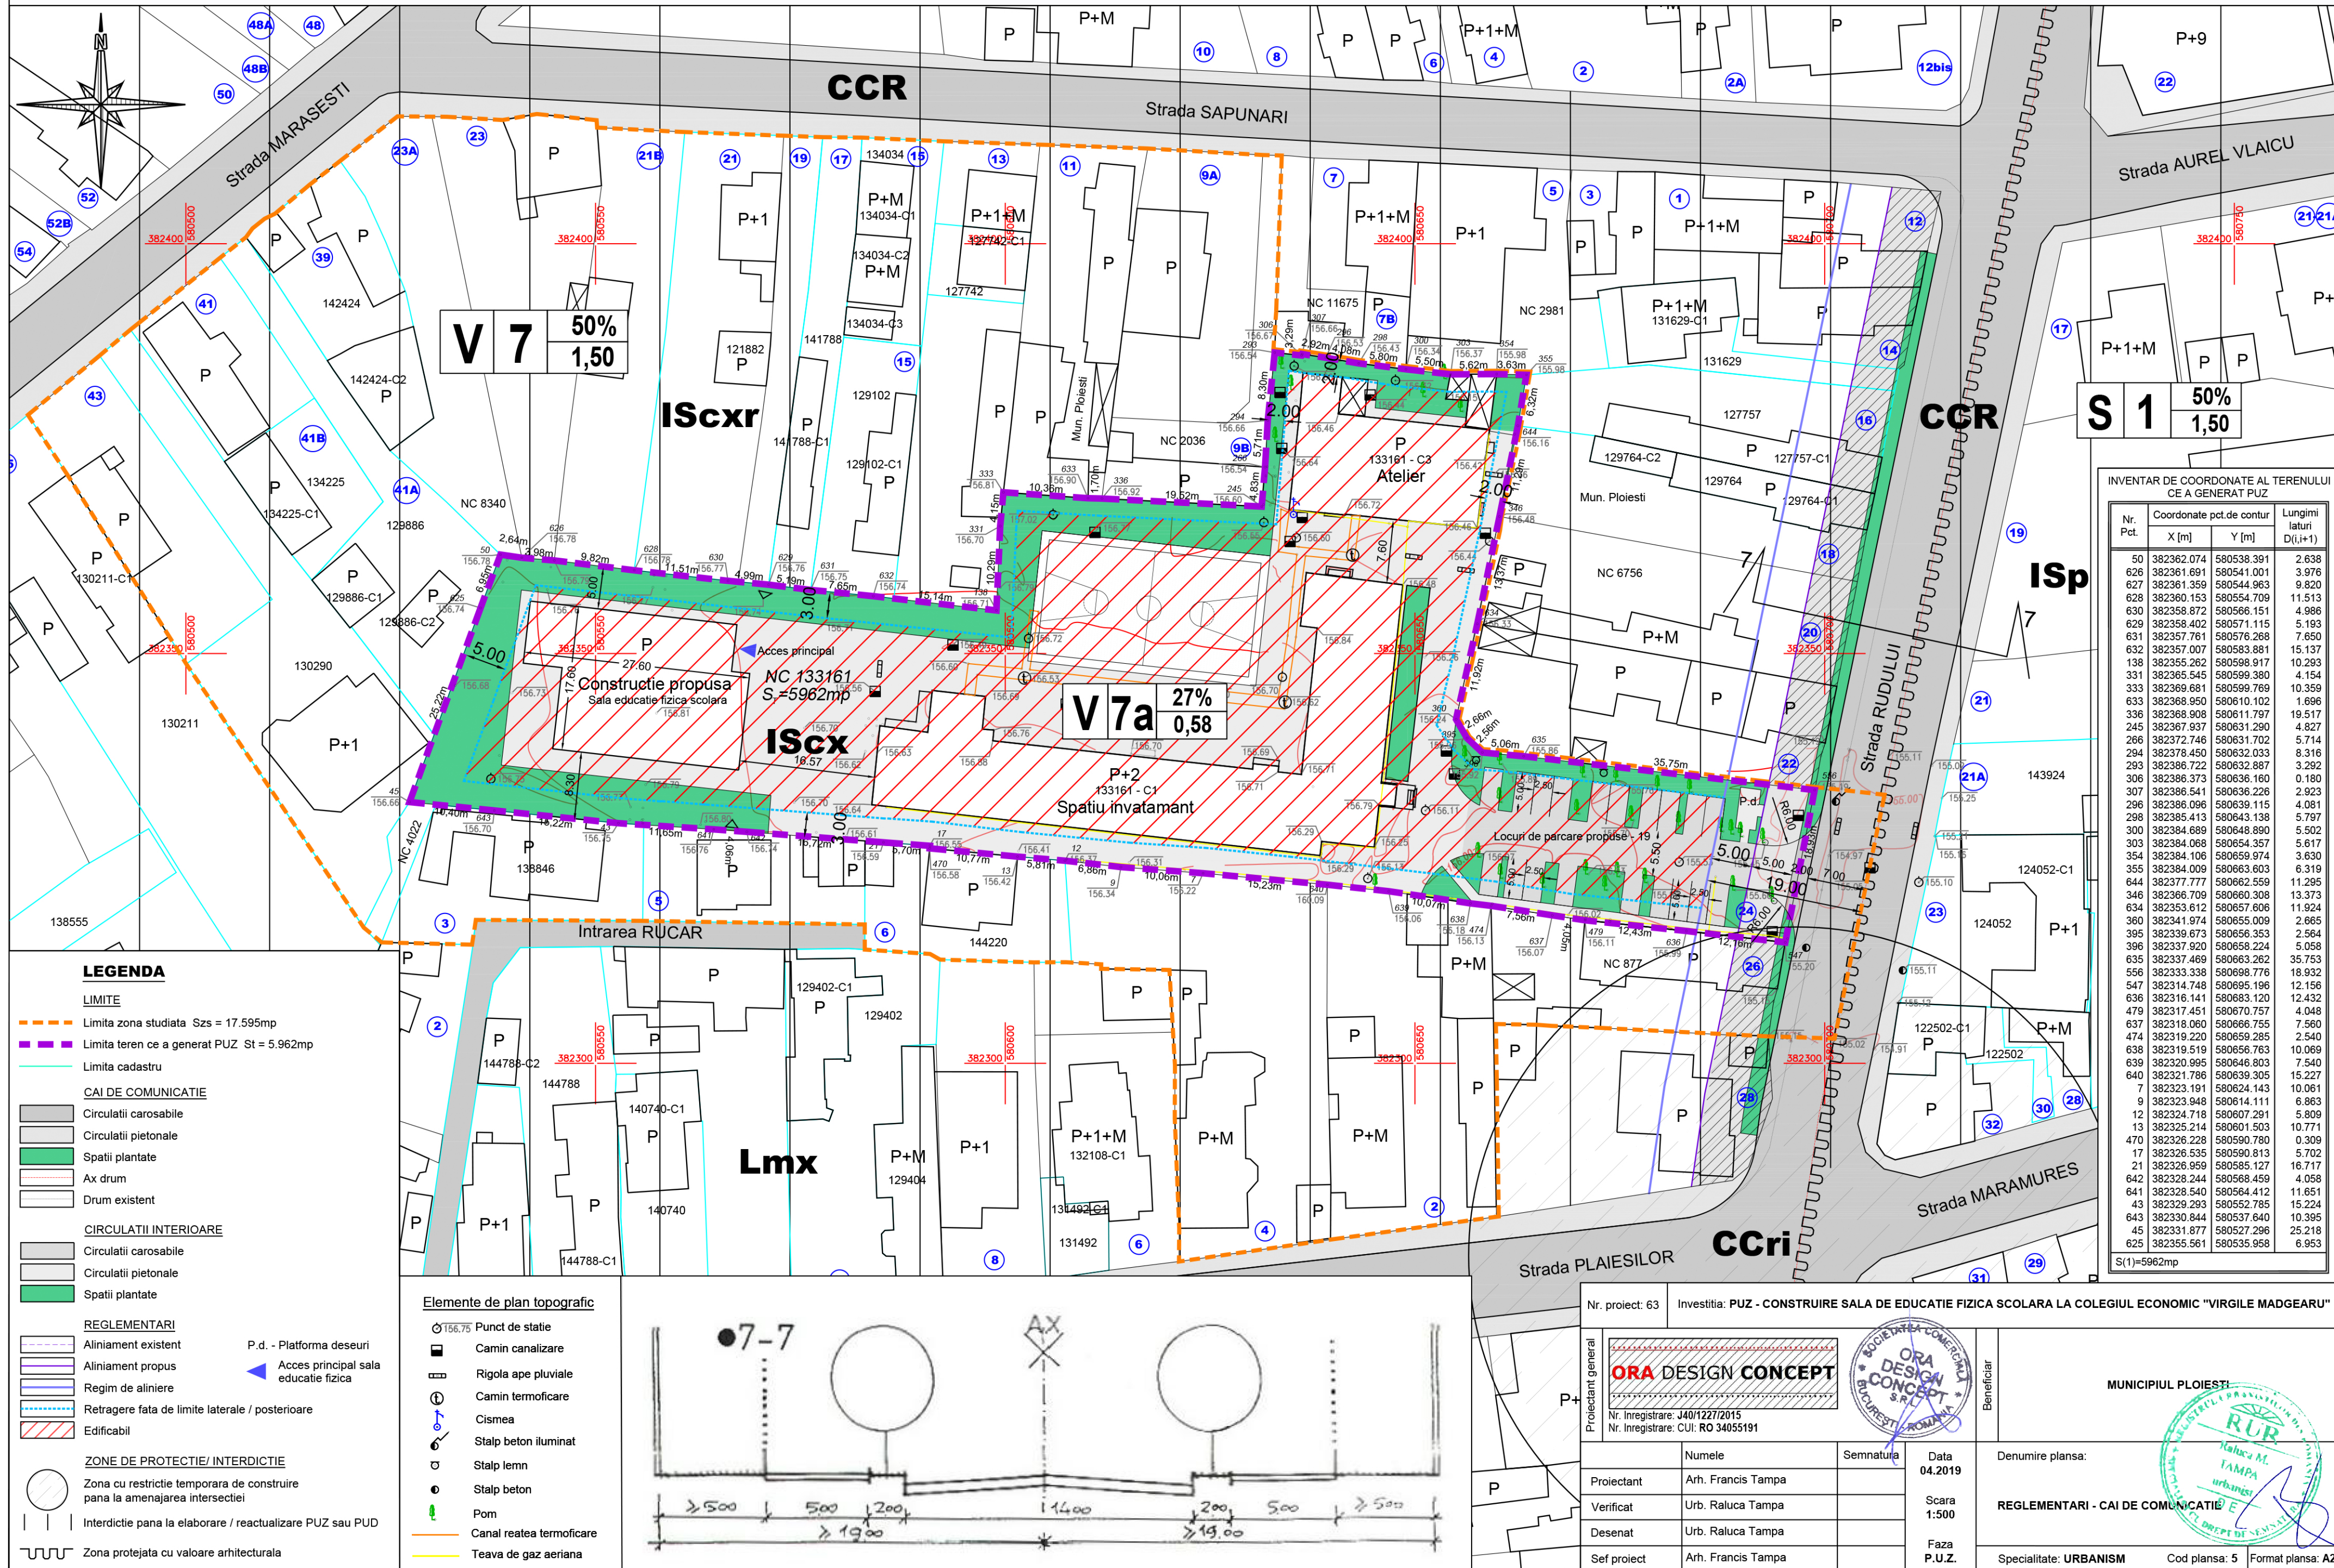


PUZ - CONSTRUIRE SALA DE EDUCATIE FIZICA SCOLARA LA COLEGIUL ECONOMIC "VIRGIL MADGEARU"

Strada RUDULUI, nr. 24, Municipiul Ploiesti, Judet Prahova

REGLEMENTARI - CAI DE COMUNICATIE

Scara 1:500



INVENTAR DE COORDONATE AL TERENULUI
CE A GENERAT PUZ

Nr. Pct.	Coordonate pct.de contur	Lungimi latari D(i,i+1)
X [m]	Y [m]	
50	382362.074	580538.391
626	382361.691	580541.001
627	382361.359	580544.963
628	382360.153	580554.709
630	382358.872	580566.151
629	382358.402	580571.115
631	382357.761	580576.268
632	382357.007	580583.881
138	382355.262	580598.917
331	382365.545	580599.380
333	382369.681	580599.769
633	382368.950	580610.102
336	382368.908	580611.797
245	382367.937	580631.290
266	382372.746	580631.702
294	382378.450	580632.033
293	382386.722	580632.887
306	382386.373	580636.160
307	382386.541	580636.226
296	382386.096	580639.115
298	382385.413	580643.138
300	382384.689	580648.890
303	382384.068	580654.357
354	382384.106	580659.974
355	382384.009	580663.803
644	382377.777	580662.559
346	382366.709	580660.308
634	382353.612	580657.806
360	382341.974	580655.009
395	382339.673	580656.353
396	382337.920	580658.224
635	382337.469	580663.262
556	382333.338	580698.776
547	382314.748	580695.196
636	382316.141	580683.120
479	382317.451	580670.757
637	382318.060	580666.755
474	382319.220	580659.285
638	382319.519	580656.763
639	382320.995	580646.803
640	382321.786	580639.305
7	382323.191	580624.143
12	382323.948	580614.111
13	382324.718	580607.291
470	382326.228	580590.780
17	382326.535	580590.813
21	382328.959	580585.127
642	382328.244	580568.459
641	382328.540	580564.412
43	382329.293	580552.785
643	382330.844	580537.640
45	382331.877	580527.296
625	382355.561	580535.958

S(1)=5962mp

LEGENDA

LIMITE

- Limita zona studiata Szs = 17.595mp
- Limita teren ce a generat PUZ St = 5.962mp
- Limita cadastru

CAI DE COMUNICATIE

- Circulatii carosabile
- Circulatii pietonale
- Spatii plantate
- Ax drum
- Drum existent

CIRCULATII INTERIOARE

- Circulatii carosabile
- Circulatii pietonale
- Spatii plantate

REGLEMENTARI

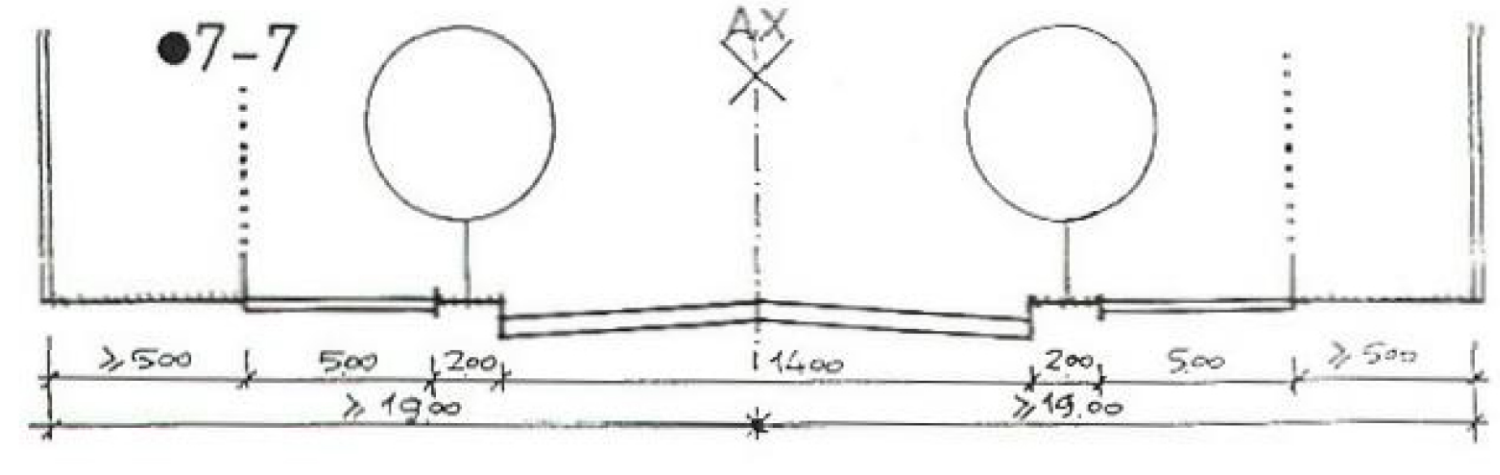
- Aliniament existent
- Aliniament propus
- Regim de aliniere
- Retragere fata de limite laterale / posteriore
- Edificabil

ZONE DE PROTECTIE/ INTERDICTIE



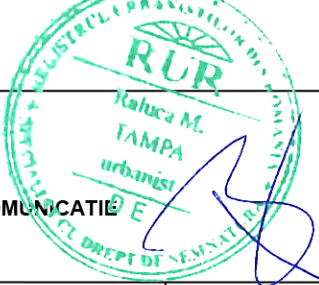
- Zona cu restrictie temporara de construire pana la amenajarea intersectiei
- Interdictie pana la elaborare / reactualizare PUZ sau PUD
- Zona protejata cu valoare arhitecturala

Elemente de plan topografic

- 156.75 Punct de statie
- Camin canalizare
- ▬ Rigola ape pluviale
- ⊕ Camin termoficare
- ⊕ Cismea
- ⊕ Stalp beton iluminat
- ⊕ Stalp lemn
- ⊕ Stalp beton
- ⊕ Pom
- Canal reatea termoficare
- Teava de gaz aeriana



Nr. proiect: 63 Investitia: PUZ - CONSTRUIRE SALA DE EDUCATIE FIZICA SCOLARA LA COLEGIUL ECONOMIC "VIRGIL MADGEARU"

Proiectant general				Beneficiar	<div>MUNICIPIUL PLOIESTI</div> 		
	Nr. Inregistrare: J40/1227/2015 Nr. Inregistrare: CUI: RO 34055191						
	Numele	Semnatura	Data	Denumire plansa:			
Proiectant	Arh. Francis Tampa		04.2019	REGLEMENTARI - CAI DE COMUNICATIE			
Verificat	Urb. Raluca Tampa		Scara 1:500				
Desenat	Urb. Raluca Tampa		Faza P.U.Z.	Specialitate: URBANISM	Cod plansa: 5	Format plansa: A2	
Sef proiect	Arh. Francis Tampa						