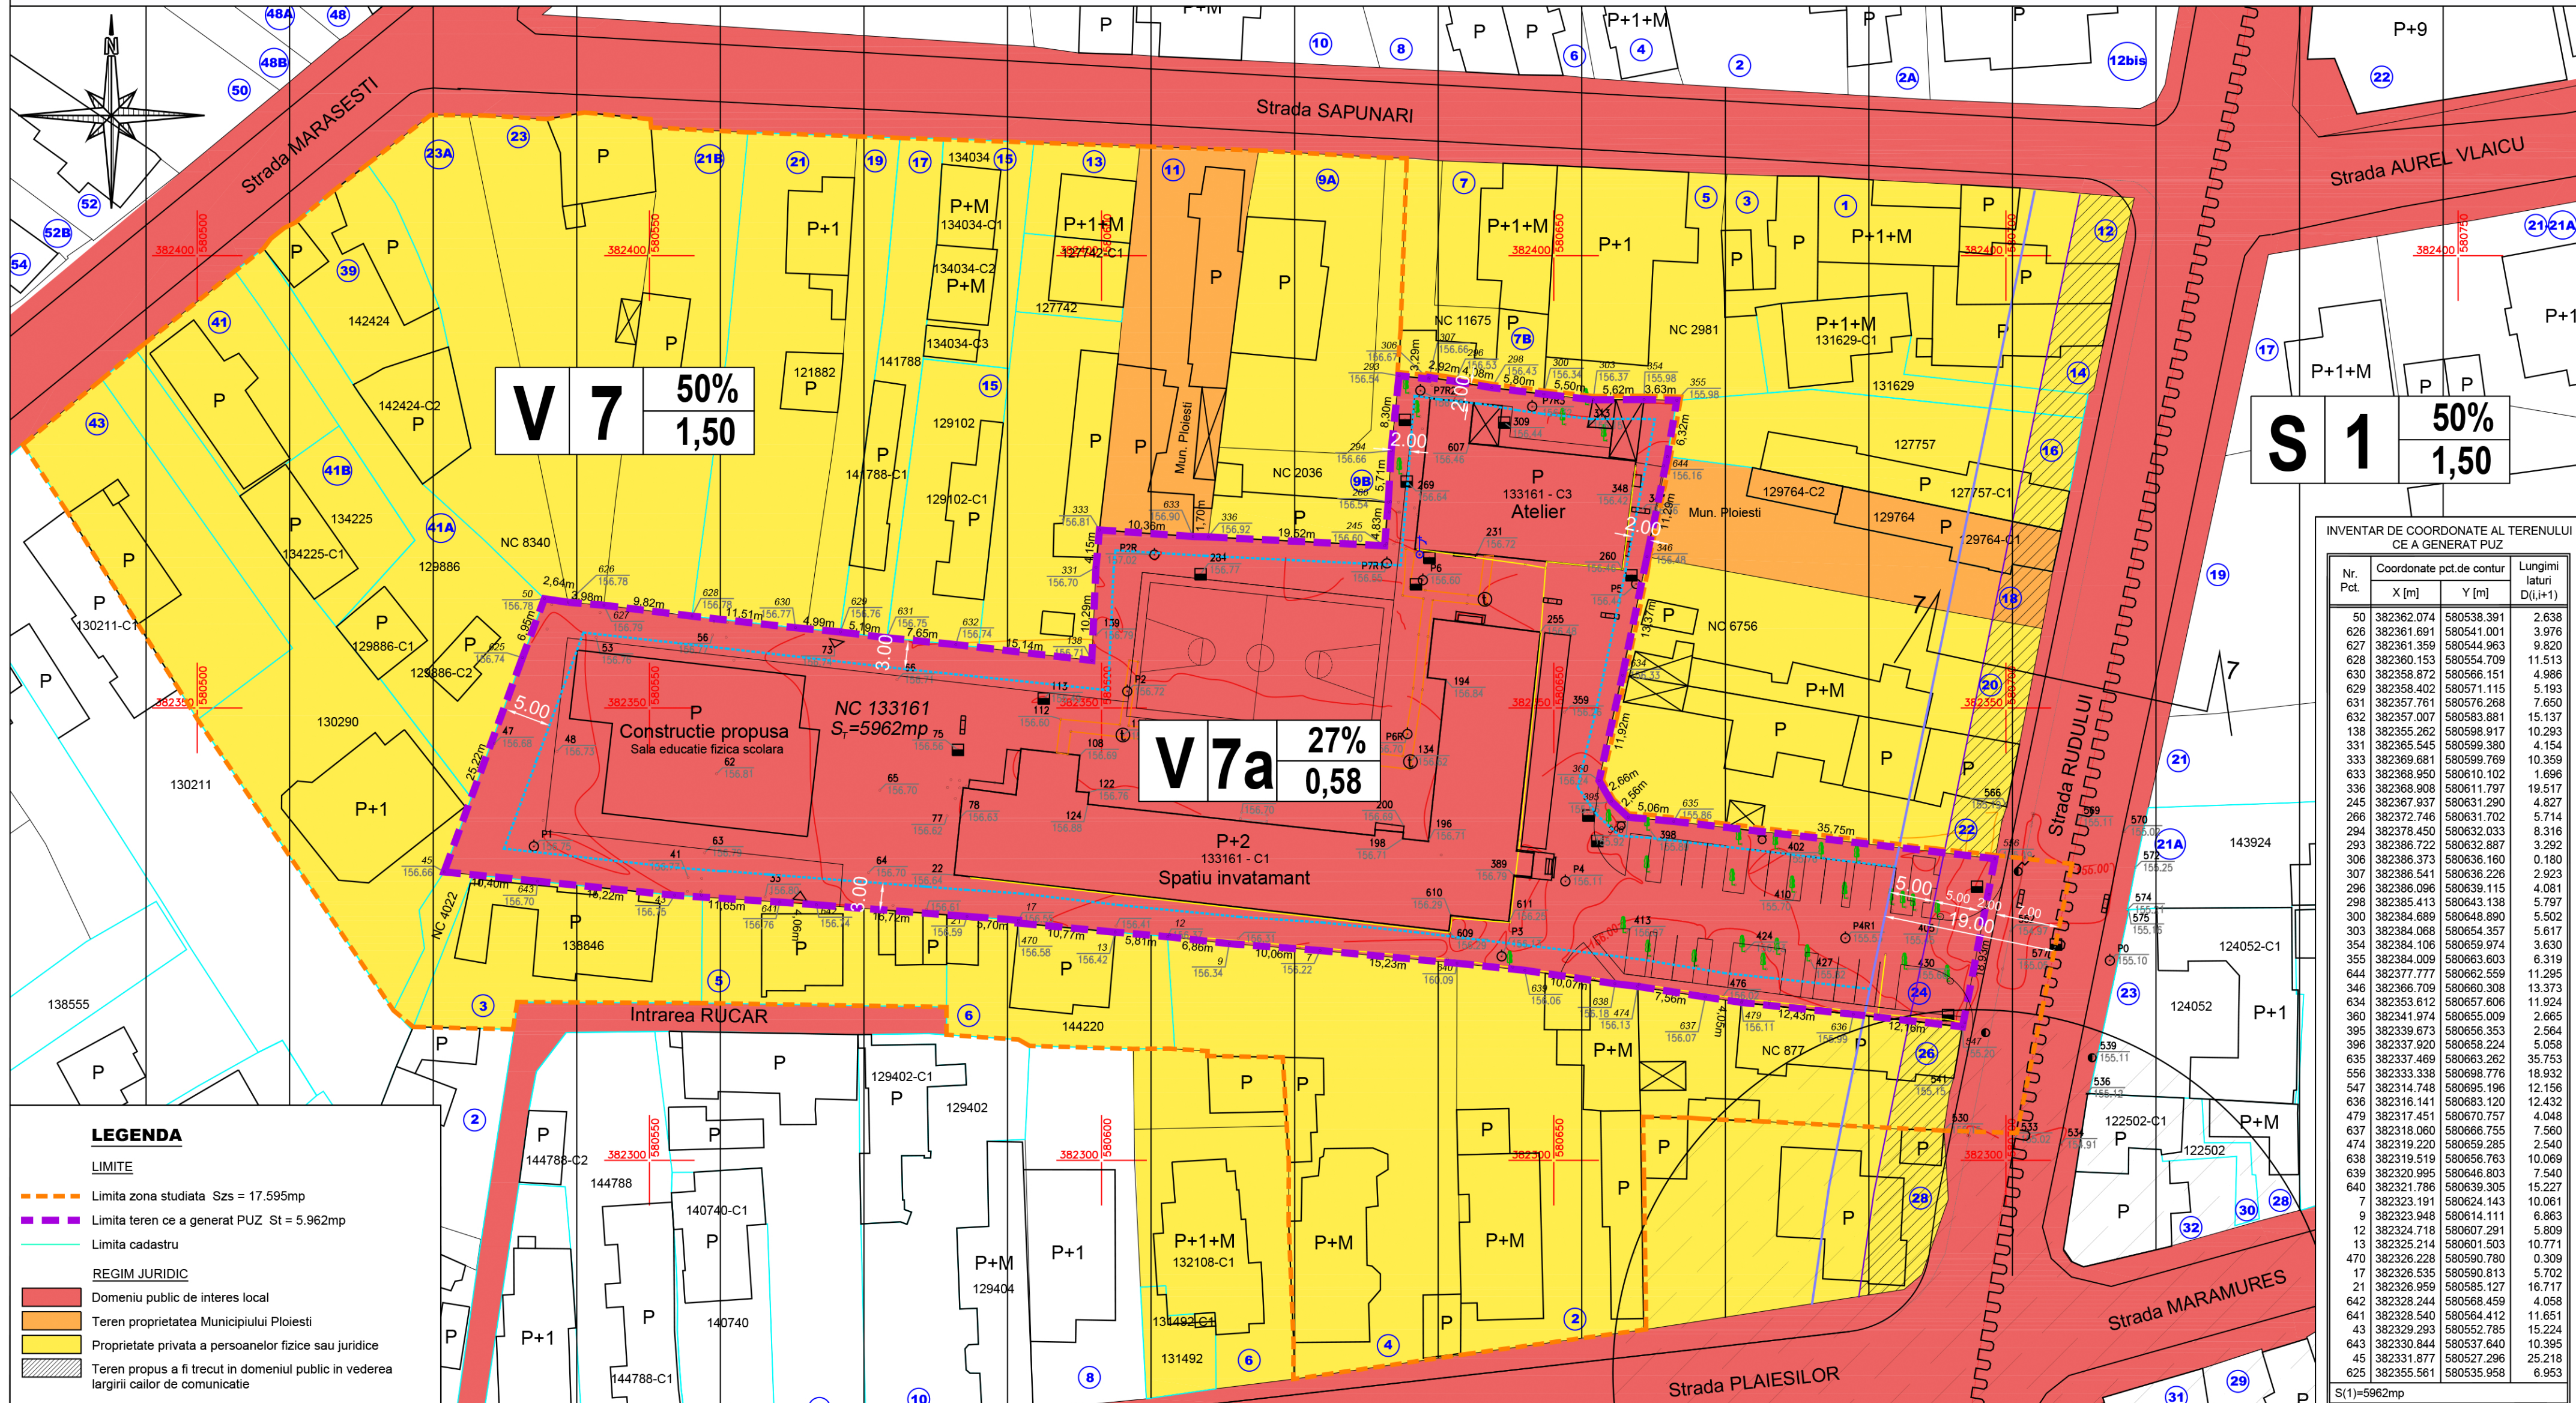


## PUZ - CONSTRUIRE SALA DE EDUCATIE FIZICA SCOLARA LA COLEGIUL ECONOMIC "VIRGIL MADGEARU"

Strada RUDULUI, nr. 24, Municipiul Ploiesti, Judet Prahova

REGLEMENTARI - REGIM JURIDIC

Scara 1:500

INVENTAR DE COORDONATE AL TERENULUI  
CE A GENERAT PUZ

Nr. Pct.	Coordonate pct.de contur		Lungimi laturi D(i,i+1)
	X [m]	Y [m]	
50	382362.074	580538.391	2.638
626	382361.691	580541.001	3.976
627	382361.359	580544.963	9.820
628	382360.153	580554.709	11.513
630	382358.872	580566.151	4.966
629	382358.402	580571.115	5.193
631	382357.761	580576.268	7.650
632	382357.007	580583.881	15.137
138	382355.262	580598.917	10.293
331	382365.545	580599.380	4.154
333	382369.681	580599.769	10.359
633	382368.950	580610.102	1.696
336	382368.908	580611.797	19.517
245	382367.937	580631.290	4.827
266	382372.746	580631.702	5.714
294	382378.450	580632.033	8.316
293	382386.722	580632.887	3.292
306	382386.373	580636.160	0.180
307	382386.541	580636.226	2.923
296	382386.096	580639.115	4.081
298	382385.413	580643.138	5.797
300	382384.689	580648.890	5.502
303	382384.068	580654.357	5.617
354	382384.106	580659.974	3.630
355	382384.009	580663.603	6.319
644	382377.777	580662.559	11.295
346	382366.709	580660.308	13.373
634	382353.612	580657.606	11.924
360	382341.974	580655.009	2.865
395	382339.673	580656.353	2.564
396	382337.920	580658.224	5.058
635	382337.469	580663.262	35.753
556	382333.338	580698.776	18.932
547	382314.748	580695.196	12.156
636	382316.141	580683.120	12.432
479	382317.451	580670.757	4.048
637	382318.060	580666.755	7.560
474	382319.220	580659.285	2.540
638	382319.519	580656.763	10.069
639	382320.995	580646.803	7.540
640	382321.786	580639.305	15.227
7	382323.191	580624.413	10.061
9	382323.948	580614.111	6.863
12	382324.718	580607.291	5.809
13	382325.214	580601.503	10.771
470	382326.228	580590.780	0.309
17	382326.535	580590.813	5.702
21	382326.959	580585.127	16.717
642	382328.244	580568.459	4.058
641	382328.540	580564.412	11.651
43	382329.293	580552.785	15.224
643	382330.844	580537.640	10.395
45	382331.877	580527.296	25.218
625	382355.561	580535.958	6.953

S(1)=5962mp

## LEGENDA

## LIMITE

- Limita zona studiata Szs = 17.595mp
- Limita teren ce a generat PUZ St = 5.962mp
- Limita cadastru

## REGIM JURIDIC

- Domeniu public de interes local
- Teren proprietatea Municipiului Ploiesti
- Proprietate privata a persoanelor fizice sau juridice
- Teren propus a fi trecut in domeniul public in vederea largirii calilor de comunicatie

## REGLEMENTARI


- Aliniament existent
- Aliniament propus
- Regim de aliniere
- Retragere fata de limite laterale / posteriore
- Edificabil
- Ax drum
- Drum existent

## ZONE DE PROTECTIE/INTERDICTIE

- Zona cu restrictie temporara de construire pana la amenajarea intersectiei
- Interdictie pana la elaborare / reactualizare PUZ sau PUD
- Zona protejata cu valoare arhitecturala

## Elemente de plan topografic

- Punct de statie
- Camin canalizare
- Rigola ape pluviale
- Camin termoficare
- Cisnea
- Stalp beton iluminat
- Stalp lemn
- Stalp beton
- Pom
- Canal reatea termoficare
- Teava de gaz aeriana

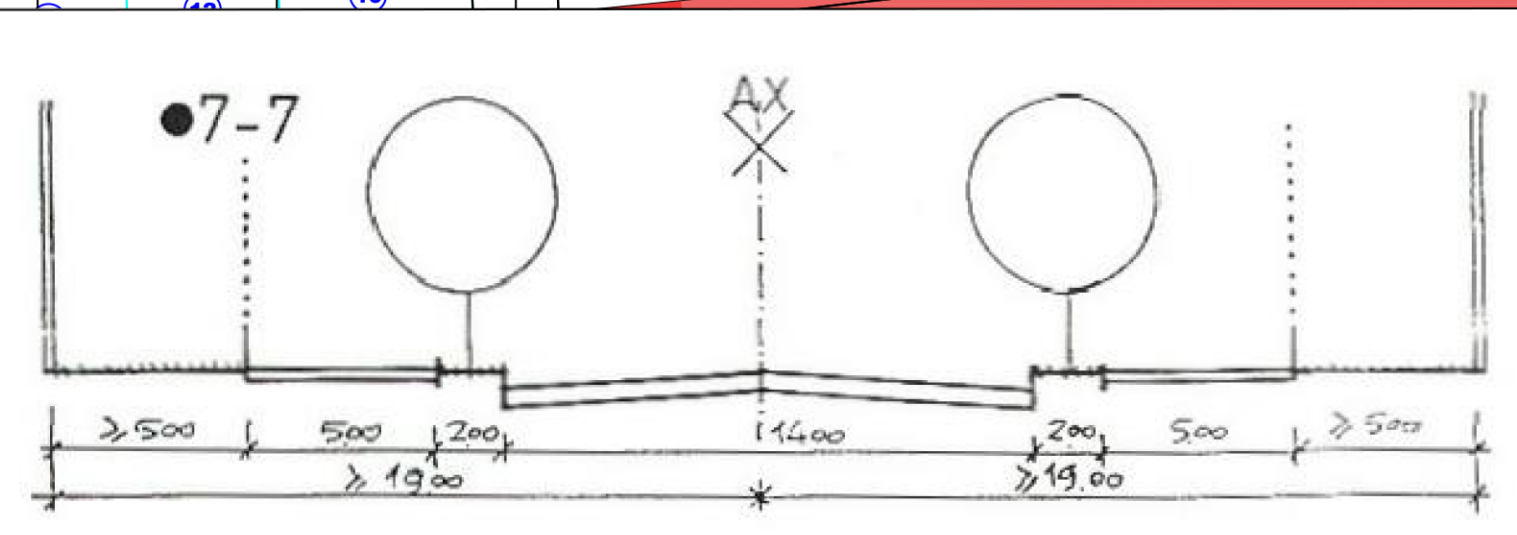

Nr. proiect: 63 Investitia: PUZ - CONSTRUIRE SALA DE EDUCATIE FIZICA SCOLARA LA COLEGIUL ECONOMIC "VIRGIL MADGEARU"

Proiectant general	Numele	Semnatura	Data	Denumire plansa:
	Arh. Francis Tampa		04.2019	REGLEMENTARI - REGIM JURIDIC
Verificat	Urb. Raluca Tampa		Scara 1:500	Specialitate: URBANISM
Desenat	Urb. Raluca Tampa		Faza P.U.Z.	Cod plansa: 6
Sef proiect	Arh. Francis Tampa			Format plansa: A2