

**PLAN URBANISTIC ZONAL**  
Scara 1:500

**-INTRAVILAN-**

Adresa amplasament: Mun. Ploiesti, Str. Mihai Bravu nr. 9, Jud. Prahova

Proprietar: Grigorescu Alexandru Bogdan

Domiciliul: Mun. Ploiesti, Str. Mihai Bravu nr. 9, Jud. Prahova

Conform: Extras de carte funciara nr. 22624/01.03.2019


(numar cadastral 127443)

Certificat de urbanism nr. 1356/08.11.2017

Aviz de incepere a lucrarii nr. 963/08.03.2019

S(Din acte)= 600mp

S(Din masuratori)= 725mp

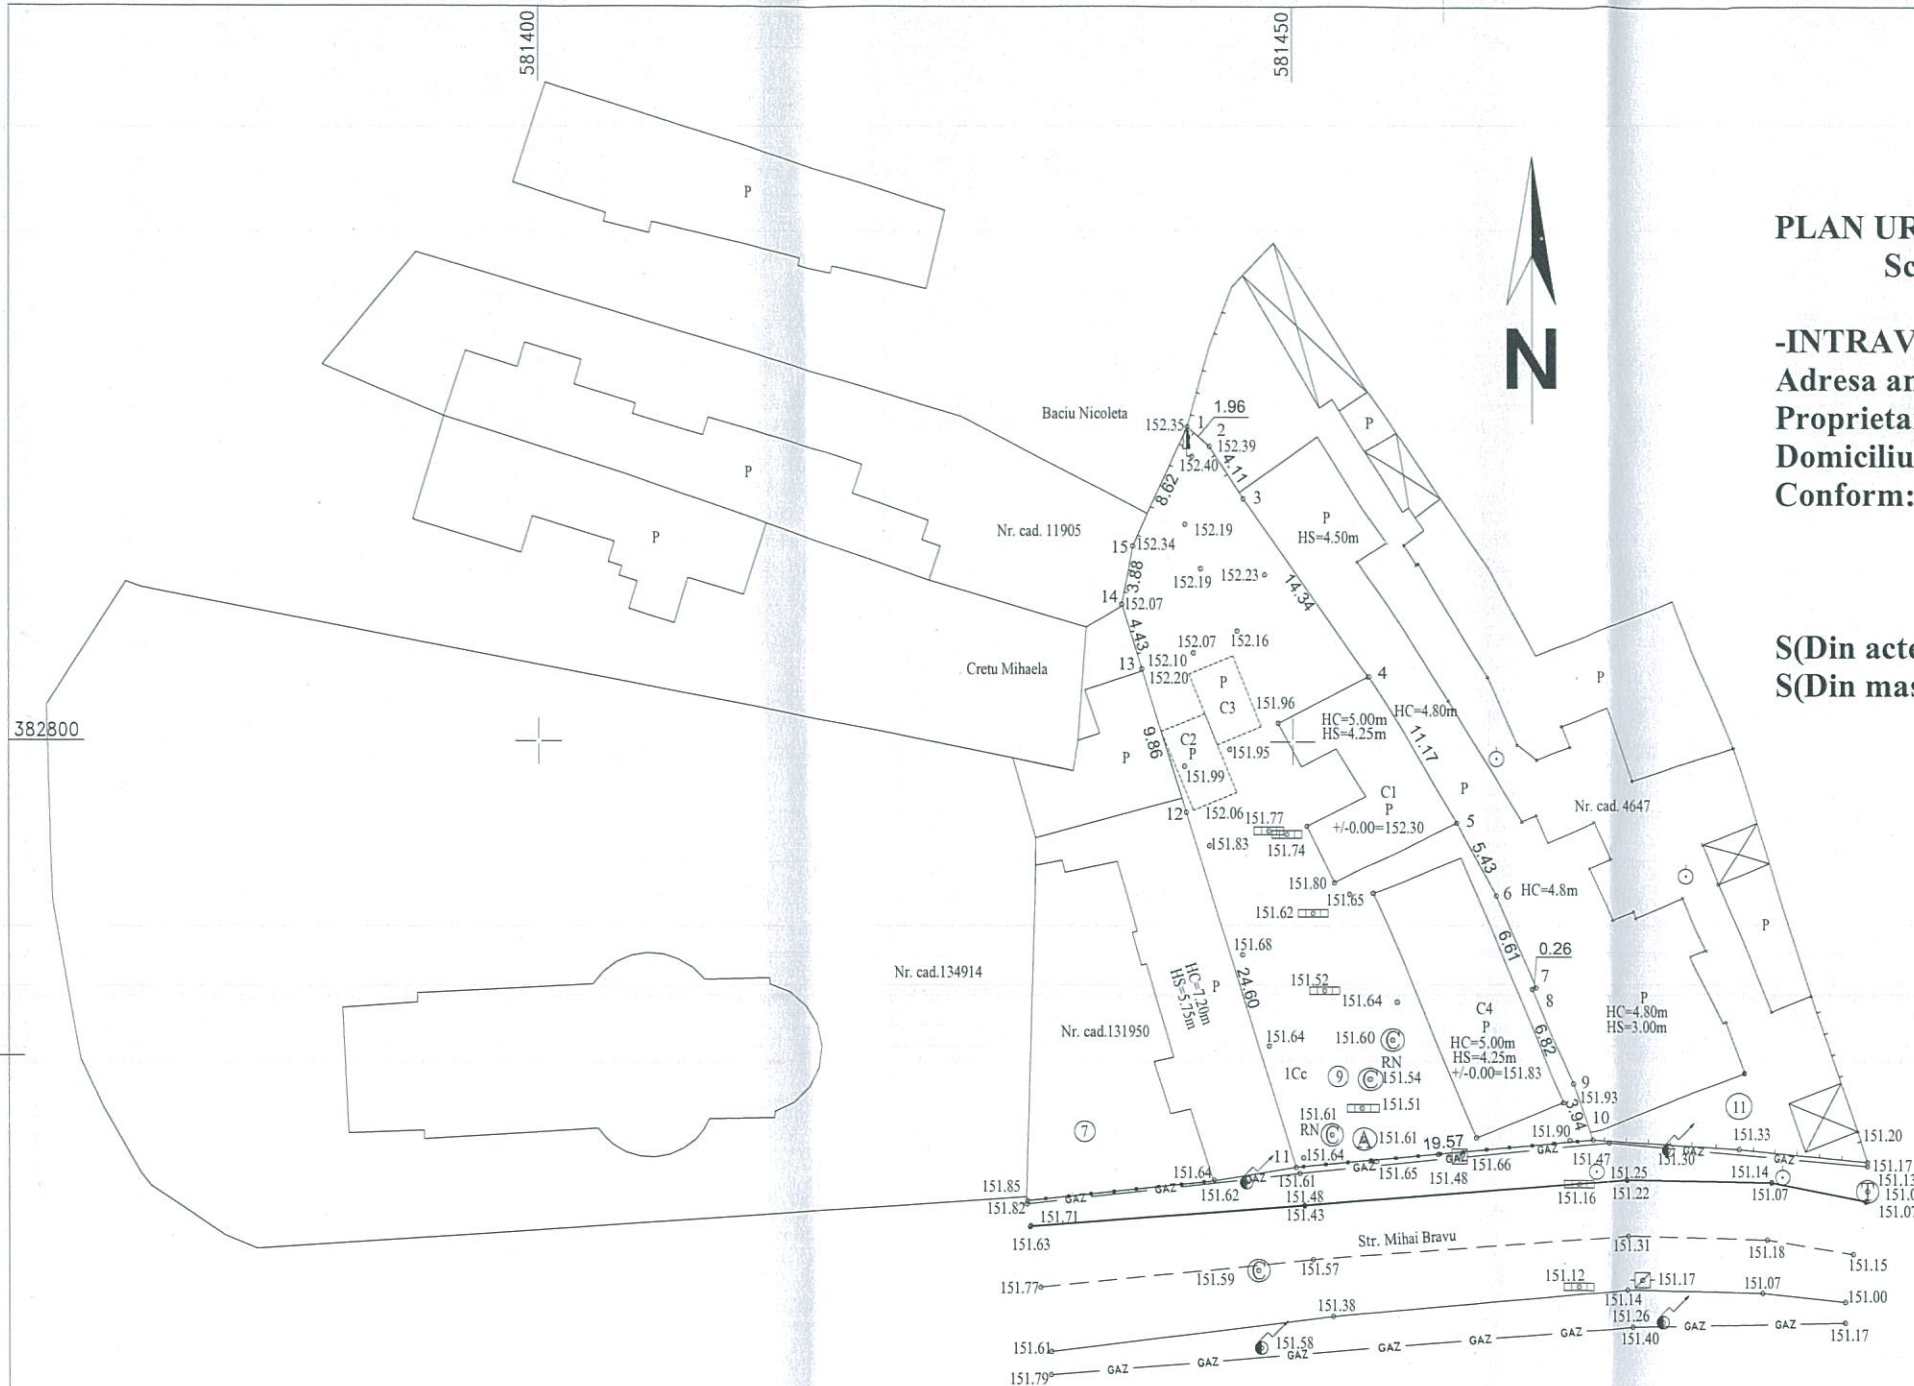



28031/ 05 APR. 2019

Prezentul document receptionat  
este valabil insotit de procesul verbal  
de receptie nr. 1461  
data 04 APR 2019

Oficiul de Cadastru si Publicitate Imobiliara Prahova  
**HENȚA MARIAN**  
CONSILIER GR. I A

**LEGENDA:**

- |     |     |                |
|-----|-----|----------------|
| GAZ | GAZ | CONDUCTA GAZ   |
| --- | --- | AX DRUM        |
| --- | --- | GARD METAL     |
| --- | --- | GARD LEMN      |
| Ⓣ   |     | CAMIN TELEFON  |
| Ⓐ   |     | CAMIN APA      |
| Ⓢ   |     | CAMIN CANAL    |
| --- |     | RIGOLA         |
| Ⓢ   |     | CUTIE GAZE     |
| Ⓢ   |     | STALP ELECTRIC |
| Ⓢ   |     | POM            |

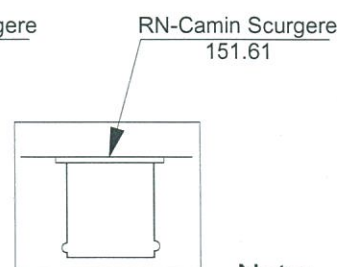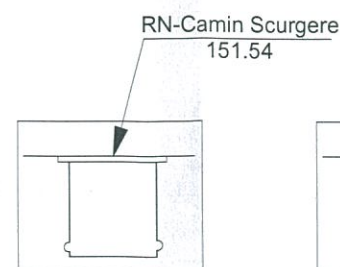

Nota:  
Sistem de proiectie Stereo 70.

Data: Martie 2019



VIZA O.C.P.I. PRAHOVA  
CONFORM LEGEA 350/2001 REPUBLICATA

Beneficiar:  
**Grigorescu Alexandru Bogdan**

Planșa  
nr. 1  
UM  
(m)

PLAN URBANISTIC ZONAL IN SCOPUL:  
"PUZ-RIDICARE RESTRICTIE DE CONSTRUIRE  
SI SCHIMBARE DESTINATIE DIN ZONA  
INSTITUTII SI SERVICII CU FUNCTIUNI  
COMPLEXE IN ZONA MIXTA INSTITUTII  
SI SERVICII/LOCUINTE COLECTIVE  
SI MODIFICARE INDICATORI  
URBANISTICI, ALINIAMENT, ALINIERE"