

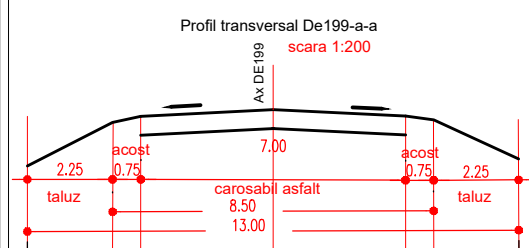
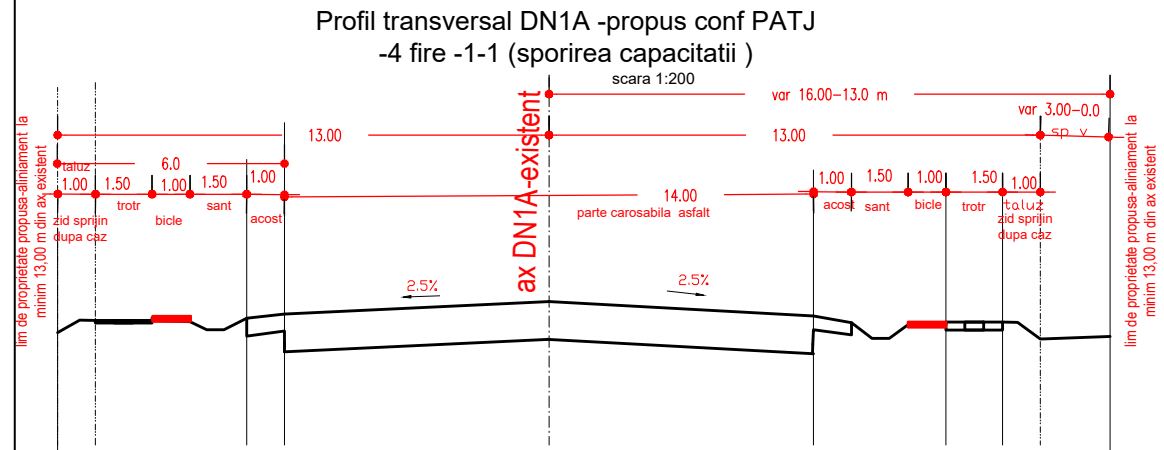


Ppr N

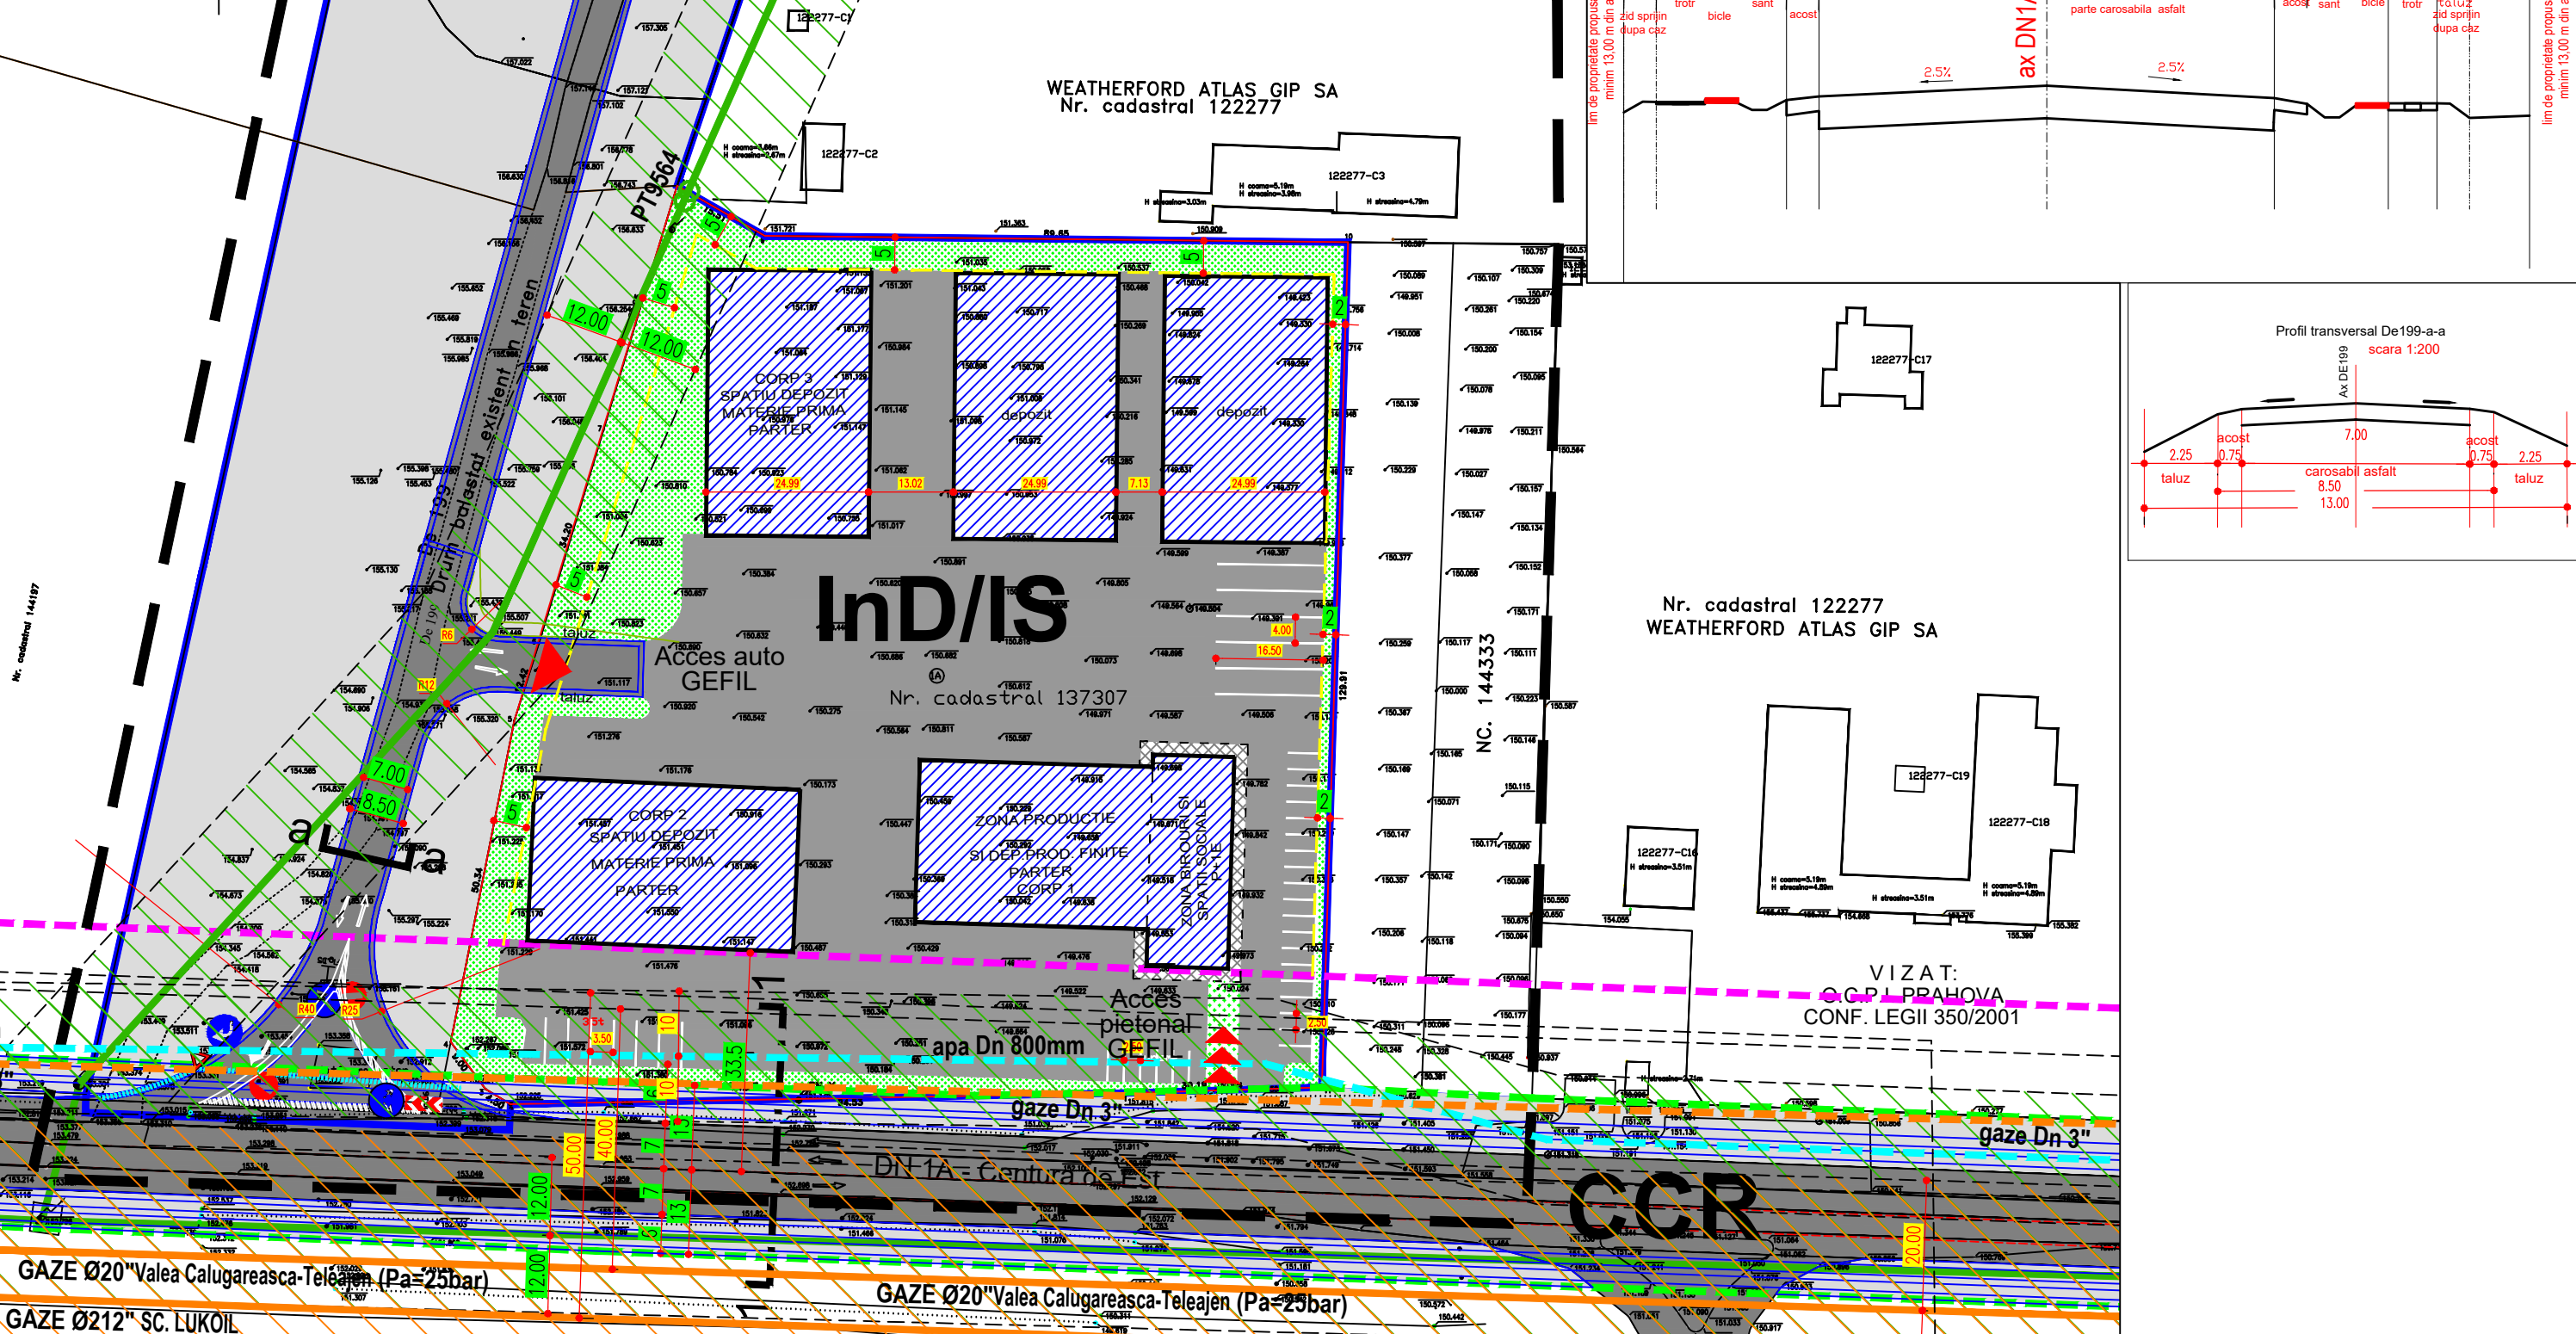

Nr. cadastral 122277
WEATHERFORD ATLAS GIP SA

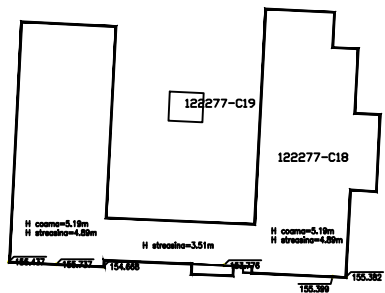

VIZAT:
C.C.P. PRAHOVA
CONF. LEGII 350/2001

- LEGENDA:
- Limite
 - Limita zona studiata 41265.3 mp
 - Limita zona reglementata 26615.7 mp
 - Limita aliniament
 - Limita regim aliniere
 - Limita edificabil
 - Acces auto GEFIL
 - Acces pietonal GEFIL

- Acces auto GEFIL
- Acces pietonal GEFIL
- Constructii propuse
- Platforma betonata
- Trotuar
- Spatii verzi

UTR E 7B
60% 1.8

BiG
studio-arh
design

Telefon : 0722.588805
e-mail: arhi_geo@yahoo.com

DENUMIREA LUCRARII: PUZ PENTRU SCHIMBARE DESTINATIE DIN ZONA RELETE IN ZONA PENTRU CONSTRUIRE CLADIRE BIROURI , HALA PRODUCTIE , SPATII DEPOZITARE , SISTEMATIZARE VERTICALA , IMPREJMUIRE TEREN , BRANSAMENTE UTILITATI SI STABILIRE INDICATORI URBANISTICI PLOIESTI , CENTURA DE EST , nr. 107 C, TARLA 13 P A200 , JUD. PRAHOVA				NUMAR PROIECT 85 /2019
BENEFICIAR: SC. GEFIL SA				FAZA PUZ
SEF PROIECT	Arh. Bogdan Georgescu		TITLUL PLANSEI : PLAN MOBILARE	DATA 06.2019
PROIECTAT	Arh. Bogdan Georgescu			SCARA 1:1000
DESENAT	Arh. Alexandru Andone			
VERIFICAT	Arh. Bogdan Georgescu			
NR. PLANSA : U - 06				