


INCADRARE IN PLAN MOBILITATE URBANA SCARA 1:5000

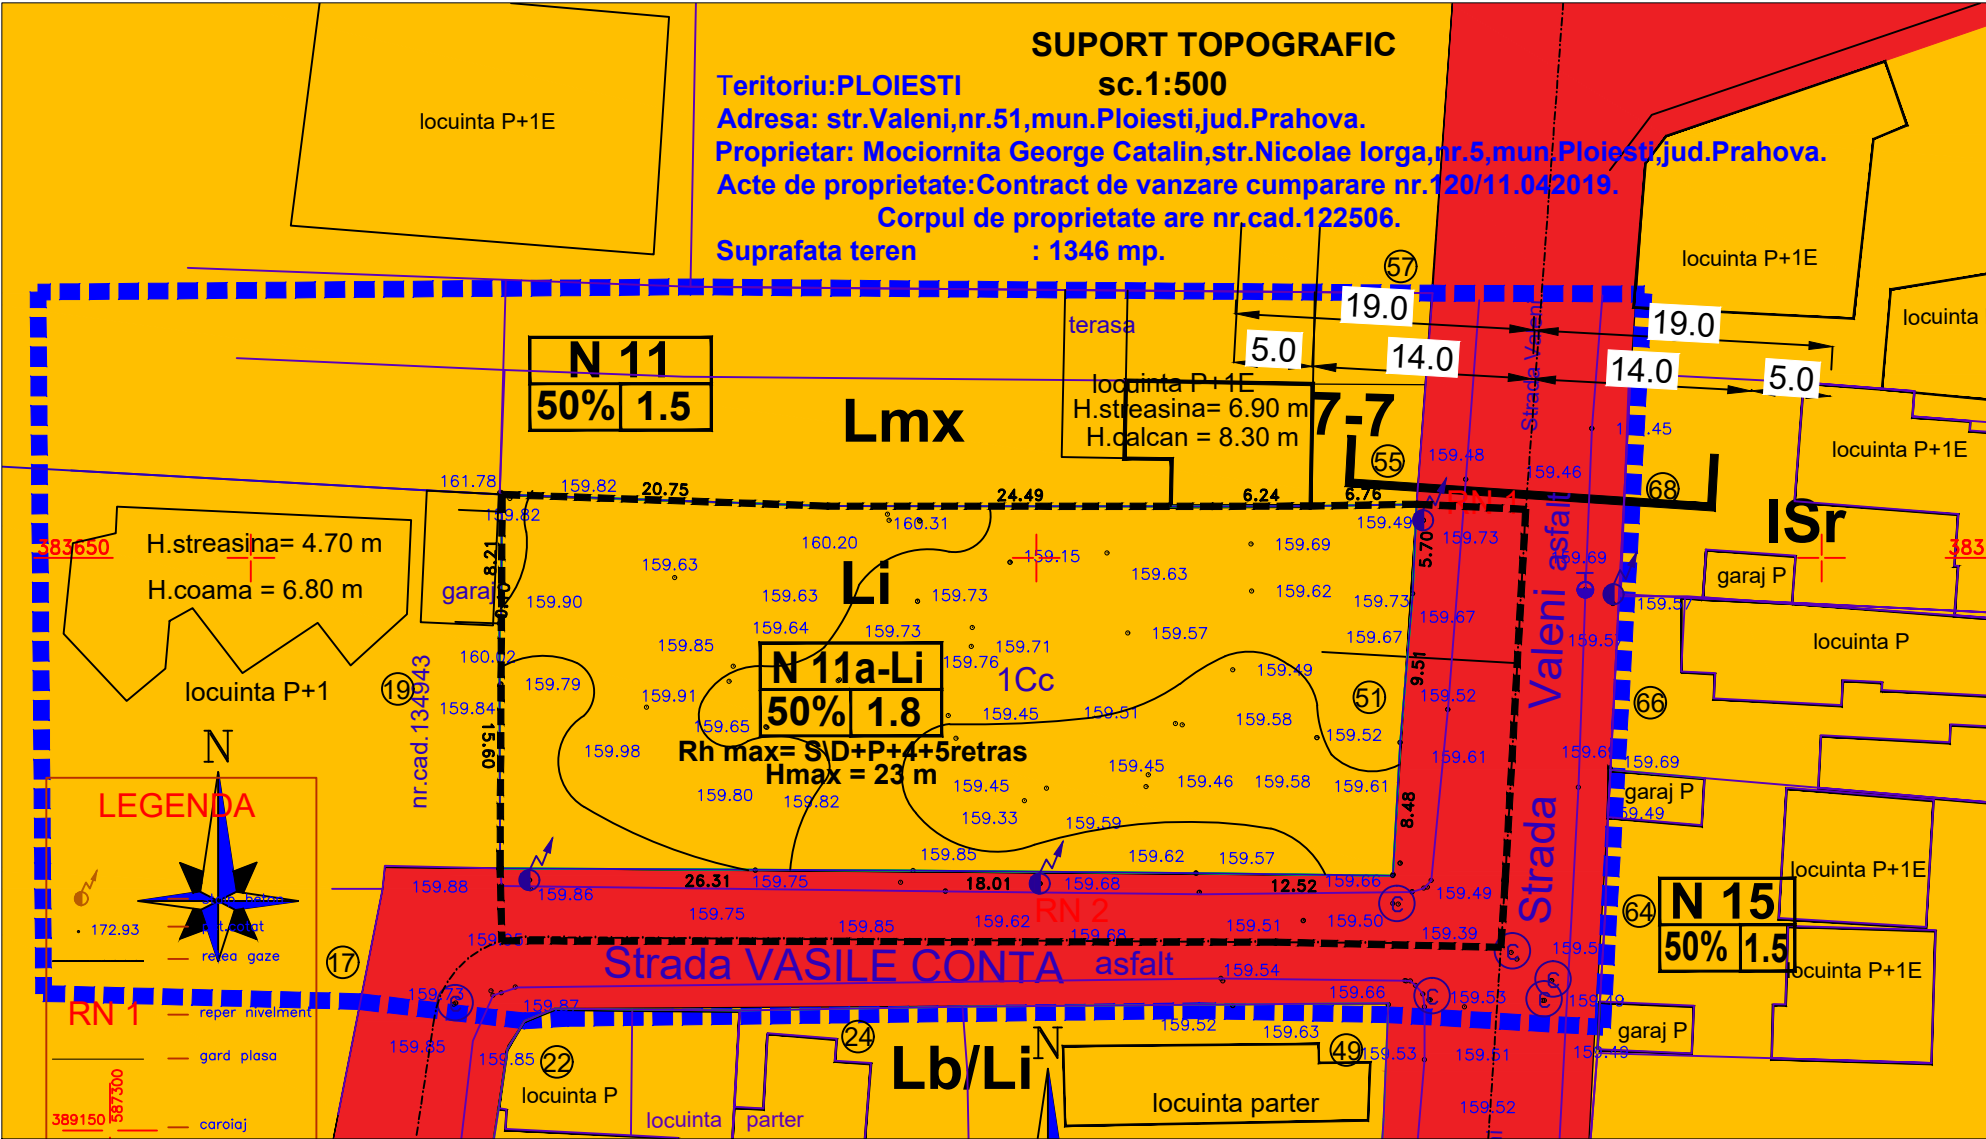

LEGENDA
Limite

- Limita zona studiata S = 4600mp
- Limita zona reglementata S= 1797mp

Regimul juridic

- Proprietate privata persoane fizice / juridice
- Domeniul public al statului

PROFIL 7-7 SCARA 1:200

| | | | |
|---------|---------|----------|---------|
| N 11 | | N 11a-Li | |
| max.50% | max.1.5 | max.50% | max.1.8 |

Rh max = S/D+P+4+5retras
H.max = 23 m

BiG
arhigeo

Telefon : 0722.588805
e-mail: arhi_geo@yahoo.com

| | | | | |
|--|-----------------------|--|-----------------------------|----------------------|
| DENUMIREA LUCRARII: | | | | NUM PROI 126/2 |
| PUZ PENTRU CONSTRUIRE IMOBIL LOCUINTE COLECTIVE S/D+P+4+5retras municipiul PLOIESTI, Str. Valeni, Nr. 51, jud. Prahova | | | | |
| BENEFICIAR: MOCIORNITA GEORGE CATALIN | | | | FAZ PU |
| SEF PROIECT | Arh. Bogdan Georgescu | | TITLUL PLANSEI : | 08.2 |
| PROIECTAT | Arh. Bogdan Georgescu | | TIPUL DE PROPRIETATE | |
| DESENAT | Arh. Andone Alexandru | | | |
| VERIFICAT | Arh. Bogdan Georgescu | | NR. PLANSA : U - 05 | SCA 1:5 1:50 |