


SUPORT TOPOGRAFIC
sc.1:500

RN 2

REPER NIVELMENT

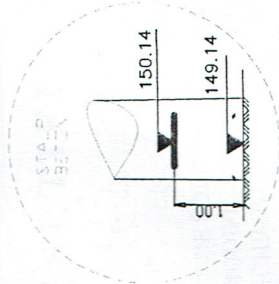

Teritoriu: PLOIESTI


Adresa: str. Veronica Micle, nr. 23, mun. Ploiesti, jud. Prahova.

Proprietar: Amuza Aurelian, Amuza Roxana Loredana, sat Paulesti, str. Magurei, nr. 10, com. Paulesti.

Acte de proprietate: Act notarial nr. 930/10.05.2019

Corpul de proprietate are nr. cad. 133621.

Suprafata teren : 608 mp.

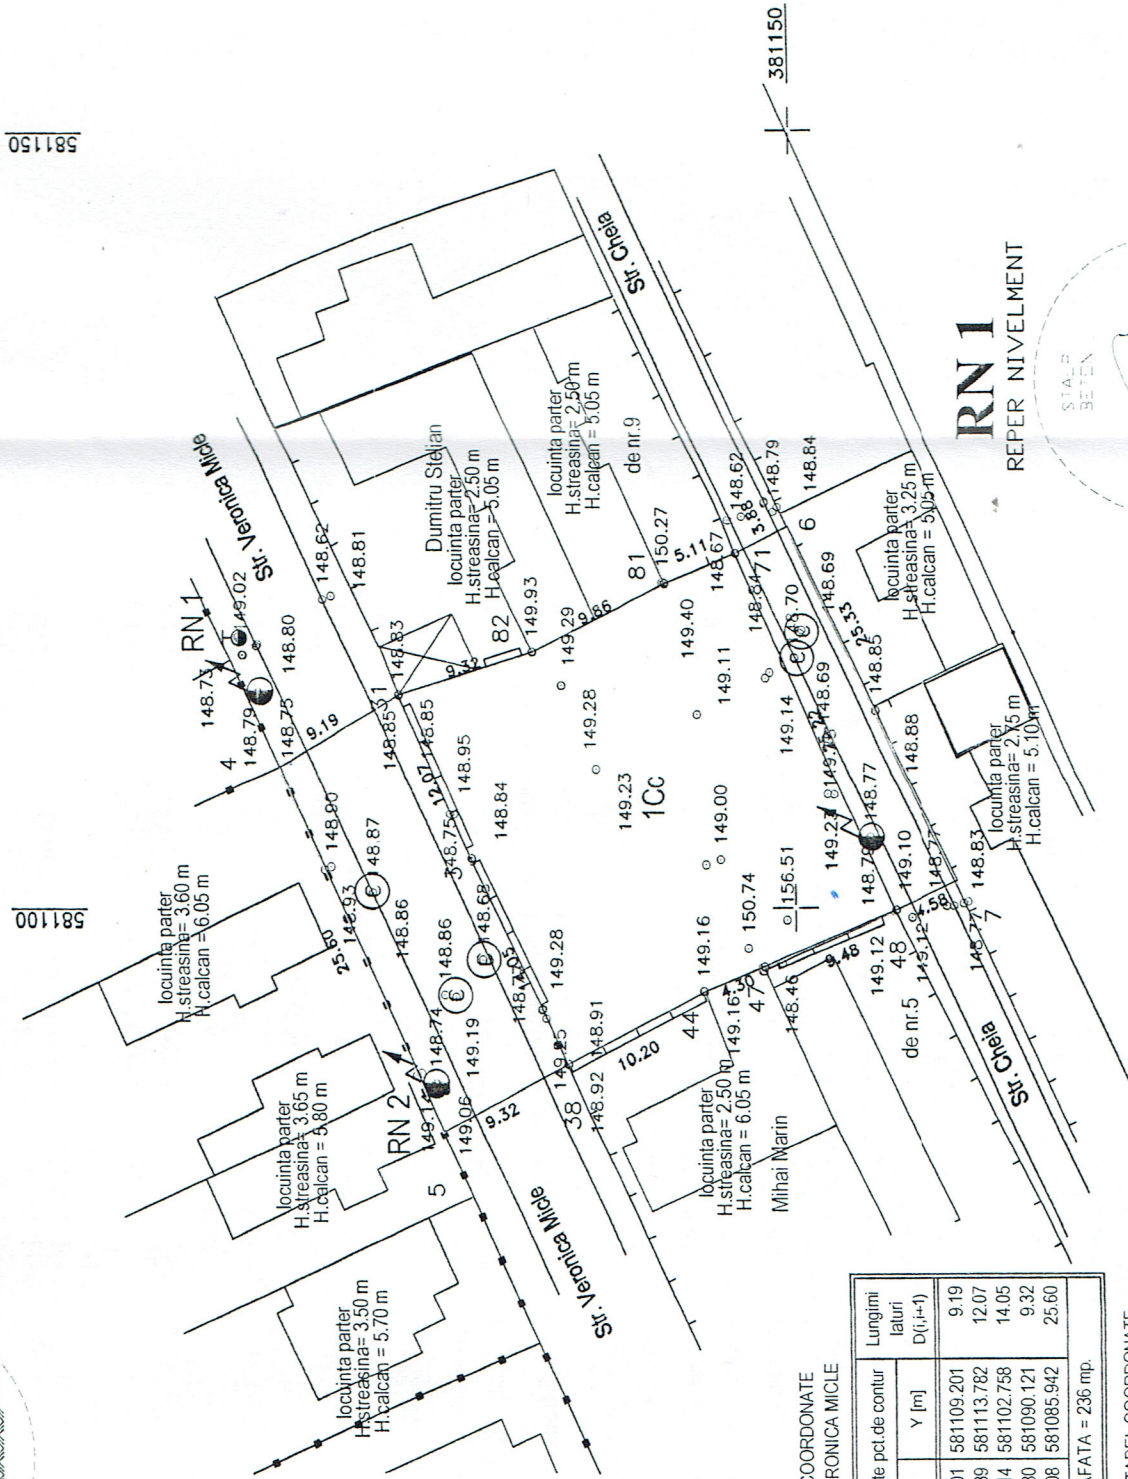

TABEL COORDONATE IMOBIL
NR. CAD. 133621

Nr. Pct.	Coordonate pct. de contur		Lungimi latari D(i,i+1)
	X [m]	Y [m]	
31	381176.239	581113.782	9.32
82	381167.339	581116.542	9.86
81	381158.495	581120.904	5.11
71	381153.753	581122.807	25.22
48	381143.297	581099.855	9.48
47	381152.086	581096.310	4.30
44	381156.070	581094.702	10.20
38	381165.180	581090.121	14.05
3	381171.314	581102.758	12.07
SUPRAFATA = 608 mp			

TABEL COORDONATE
STR. CHEIA

Nr. Pct.	Coordonate pct. de contur		Lungimi latari D(i,i+1)
	X [m]	Y [m]	
71	381153.753	581122.807	3.88
6	381150.253	581124.492	25.33
7	381139.127	581101.741	4.58
48	381143.297	581099.855	25.22
SUPRAFATA = 107 mp			

TABEL COORDONATE
STR. VERONICA MICLE

Nr. Pct.	Coordonate pct. de contur		Lungimi latari D(i,i+1)
	X [m]	Y [m]	
4	381184.201	581109.201	9.19
31	381176.239	581113.782	12.07
3	381171.314	581102.758	14.05
38	381165.180	581090.121	9.32
5	381173.508	581085.942	25.60
SUPRAFATA = 236 mp.			

TABEL COORDONATE
SUPRAFATA TEREN ZONA DE STUDIU

Nr. Pct.	Coordonate pct. de contur		Lungimi latari D(i,i+1)
	X [m]	Y [m]	
4	381184.201	581109.201	9.19
31	381176.239	581113.782	9.32
82	381167.339	581116.542	9.86
81	381158.495	581120.904	5.11
71	381153.753	581122.807	3.88
6	381150.253	581124.492	25.33
7	381139.127	581101.741	4.58
48	381143.297	581099.855	9.48
47	381152.086	581096.310	4.30
44	381156.070	581094.702	10.20
38	381165.180	581090.121	9.32
5	381173.508	581085.942	25.60
SUPRAFATA = 951 mp.			

Vizat O.C.P.I.-Prahova conf. L.50/1991-Republicata;
si Ord.700/2014

Sistem proiectie STEREOGRAFICA '70-Plan de referinta Marea Neagra

OBIECTUL: SUPORT TOPOGRAFIC
pentru plan de situatie necesar la
"CERTIFICAT DE URBANISM"

PFA. CAPITAN V. VIOREL
Certificat de autorizare
seria RO-PH-F
Nr.0152/2012
categoria -B -

Scara
1 : 500

BENEFICIAR

Amuza Aurelian, Amuza Roxana Loredana, sat Paulesti, str. Magurei, nr. 10, com. Paulesti.