
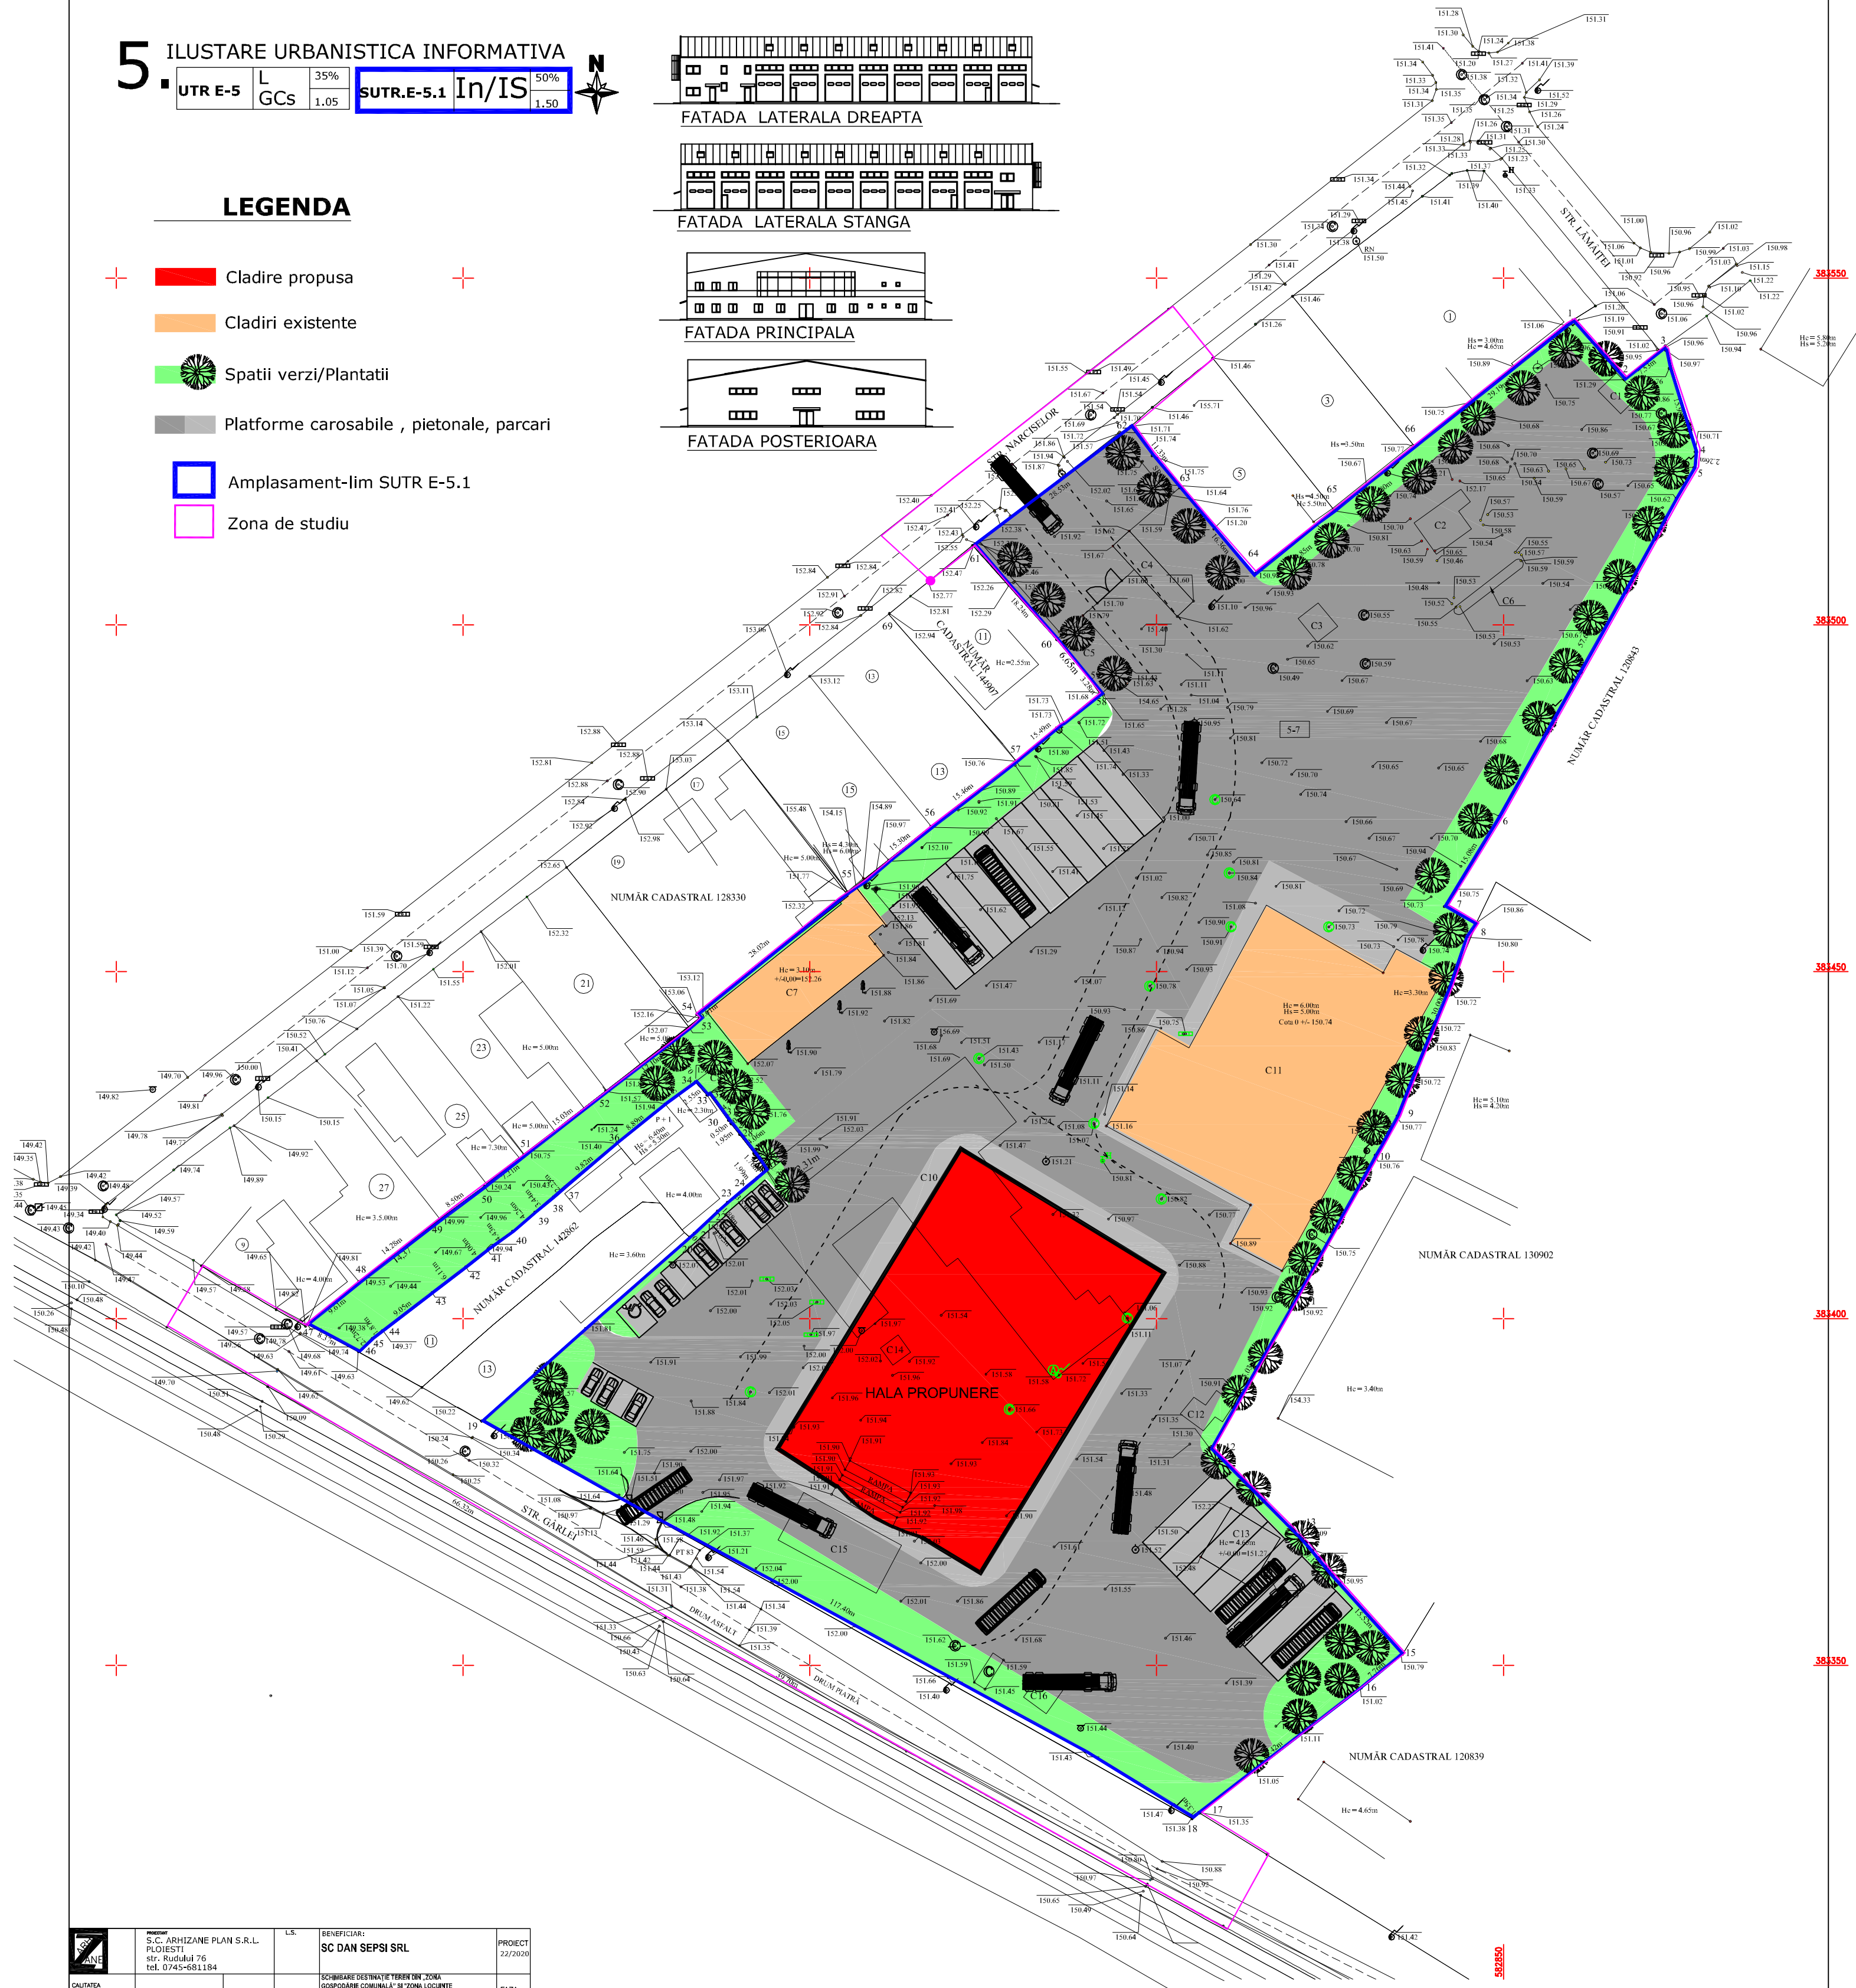


5. ILUSTARE URBANISTICA INFORMATIVA

UTR E-5	L	35%	SUTR.E-5.1 In/IS	50%
	GCS	1.05		1.50

LEGENDA

- Cladire propusa
- Cladiri existente
- Spatii verzi/Plantatii
- Platforme carosabile , pietonale, parcare
- Amplasament-lim SUTR E-5.1
- Zona de studiu

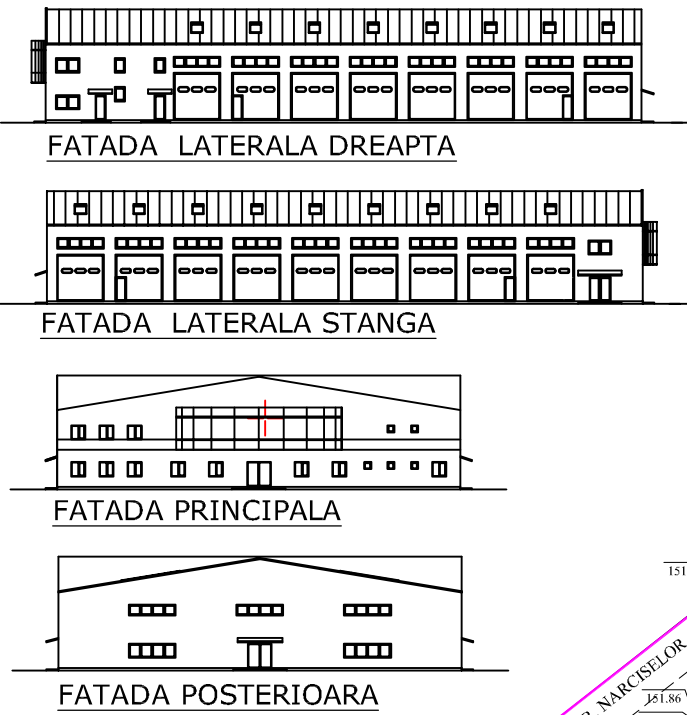

PROIECTANT S.C. ARHIZANE PLAN S.R.L. PLOIESTI str. Rudului 76 tel. 0745-681184	L.S. BENEFICIAR: SC DAN SEPSI SRL	PROIECT 22/2020
CAUTATEA	NUME	FAZA
SEF PROIECT	orh. Andreea Aluchi	PUZ
PROIECTAT	orh. Andreea Aluchi	PLANSA
DESEINAT	DATA Oct2020	5.