


PUZ- REGLEMENTARE ZONA SI STABILIRE INDICATORI URBANISTICI- CONSTRUIRE LOCUINTA INDIVIDUALA P+1E+M

Prahova, Ploiesti,
Bvd. Republicii nr. 182H
NC 137542

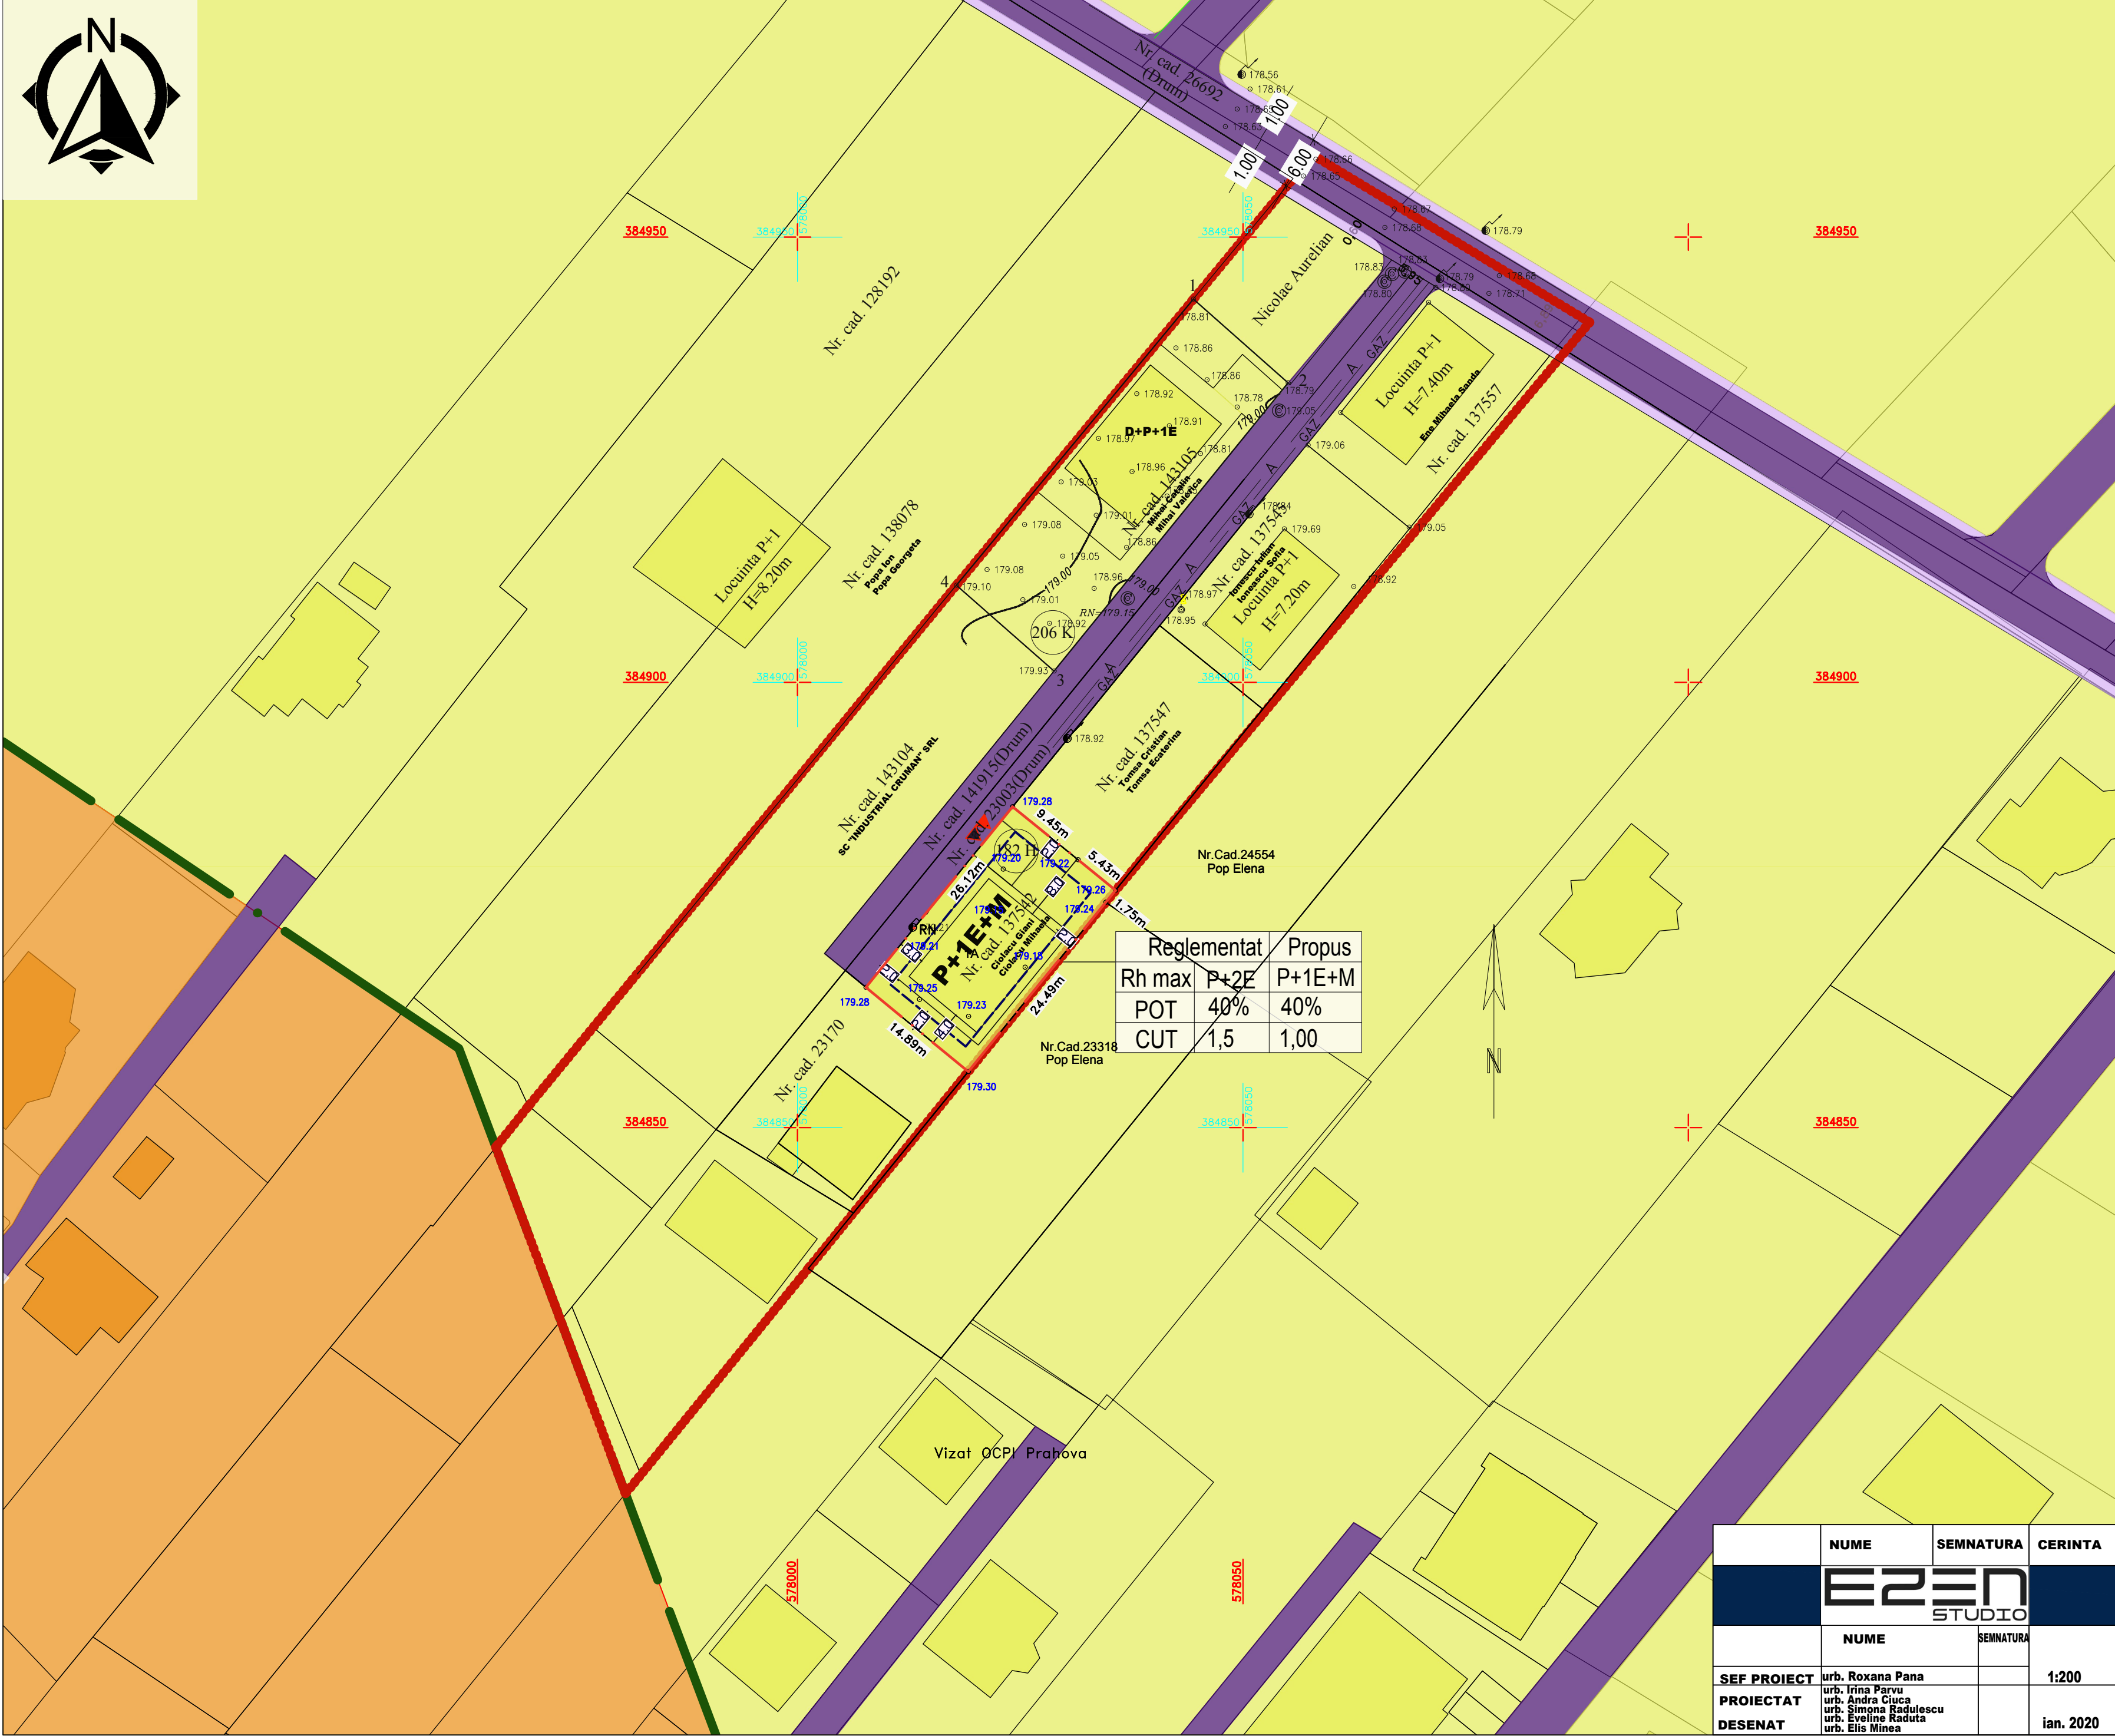

Reglementat		Propus
Rh max	P+2E	P+1E+M
POT	40%	40%
CUT	1,5	1,00

Reglementari urbanistice

LEGENDA

Limite

- Limita zonei studiate
- Limita terenului supus documentatiei
- Limita edificabil
- Limita intravilan existent

Circulatii

- Circulatie carosabila
- Circulatie pietonala
- Acces auto
- Acces pietonal

Zonificare functionala

- Locuire individuala in afara intravilanului PUG Mun. Ploiesti
- Subzona N6



	Existent	Reglementat N6	Propus
POTmax	0%	40%	40%
CUTmax	0,0	1,5	1,00
Rh max	-	P+2E	P+1E+M
H max	-	10 m	10 m

	NUME	SEMNATURA	CERINTA	REFERAT/EXPERTIZA NR./DATA	
	EZEN STUDIO			BENEFICIARI: CIOLACU GIANI & CIOLACU MIHAELA	
				Amplasament: Bvd. Republicii nr. 182 H, Ploiesti, Prahova NC137542	
	NUME	SEMNATURA		TITLU PROIECT: PUZ- REGLEMENTARE ZONA SI STABILIRE INDICATORI URBANISTICI- CONSTRUIRE LOCUINTA INDIVIDUALA P+1E+M	PROIECT NR. P47/2019 FAZA
SEF PROIECT	urb. Roxana Pana		1:200	TITLU PLANSA: Reglementari urbanistice	PLANSA NR.
PROIECTAT	urb. Irina Parvu				
DESENAT	urb. Andra Cluca urb. Simona Radulescu urb. Eveline Raduta urb. Elis Minea		ian. 2020		