

3. REGLEMENTARI TEHNICO EDILITARE

LEGENDA

- Limita zona studiu 951 mp
- Limita parcela care va genera PUZ- SUTR S3A, 608 mp

ECHIPARE EDILITARA - existent

- LEA Linie electrica aeriana
- APA Conducta apa
- GAZE Retea gaze
- C Canalizare


ECHIPARE EDILITARA - propus informativ

- LEA Linie electrica aeriana
- APA Conducta apa
- GAZE Retea gaze
- C Canalizare
- Platforma gospodareasca

UTR S3	60%	"CS1"
P+2	1,8	



SUTR S3A	60%	"Lb/IS"
S+P+3E/S+P+3Er	1,8	

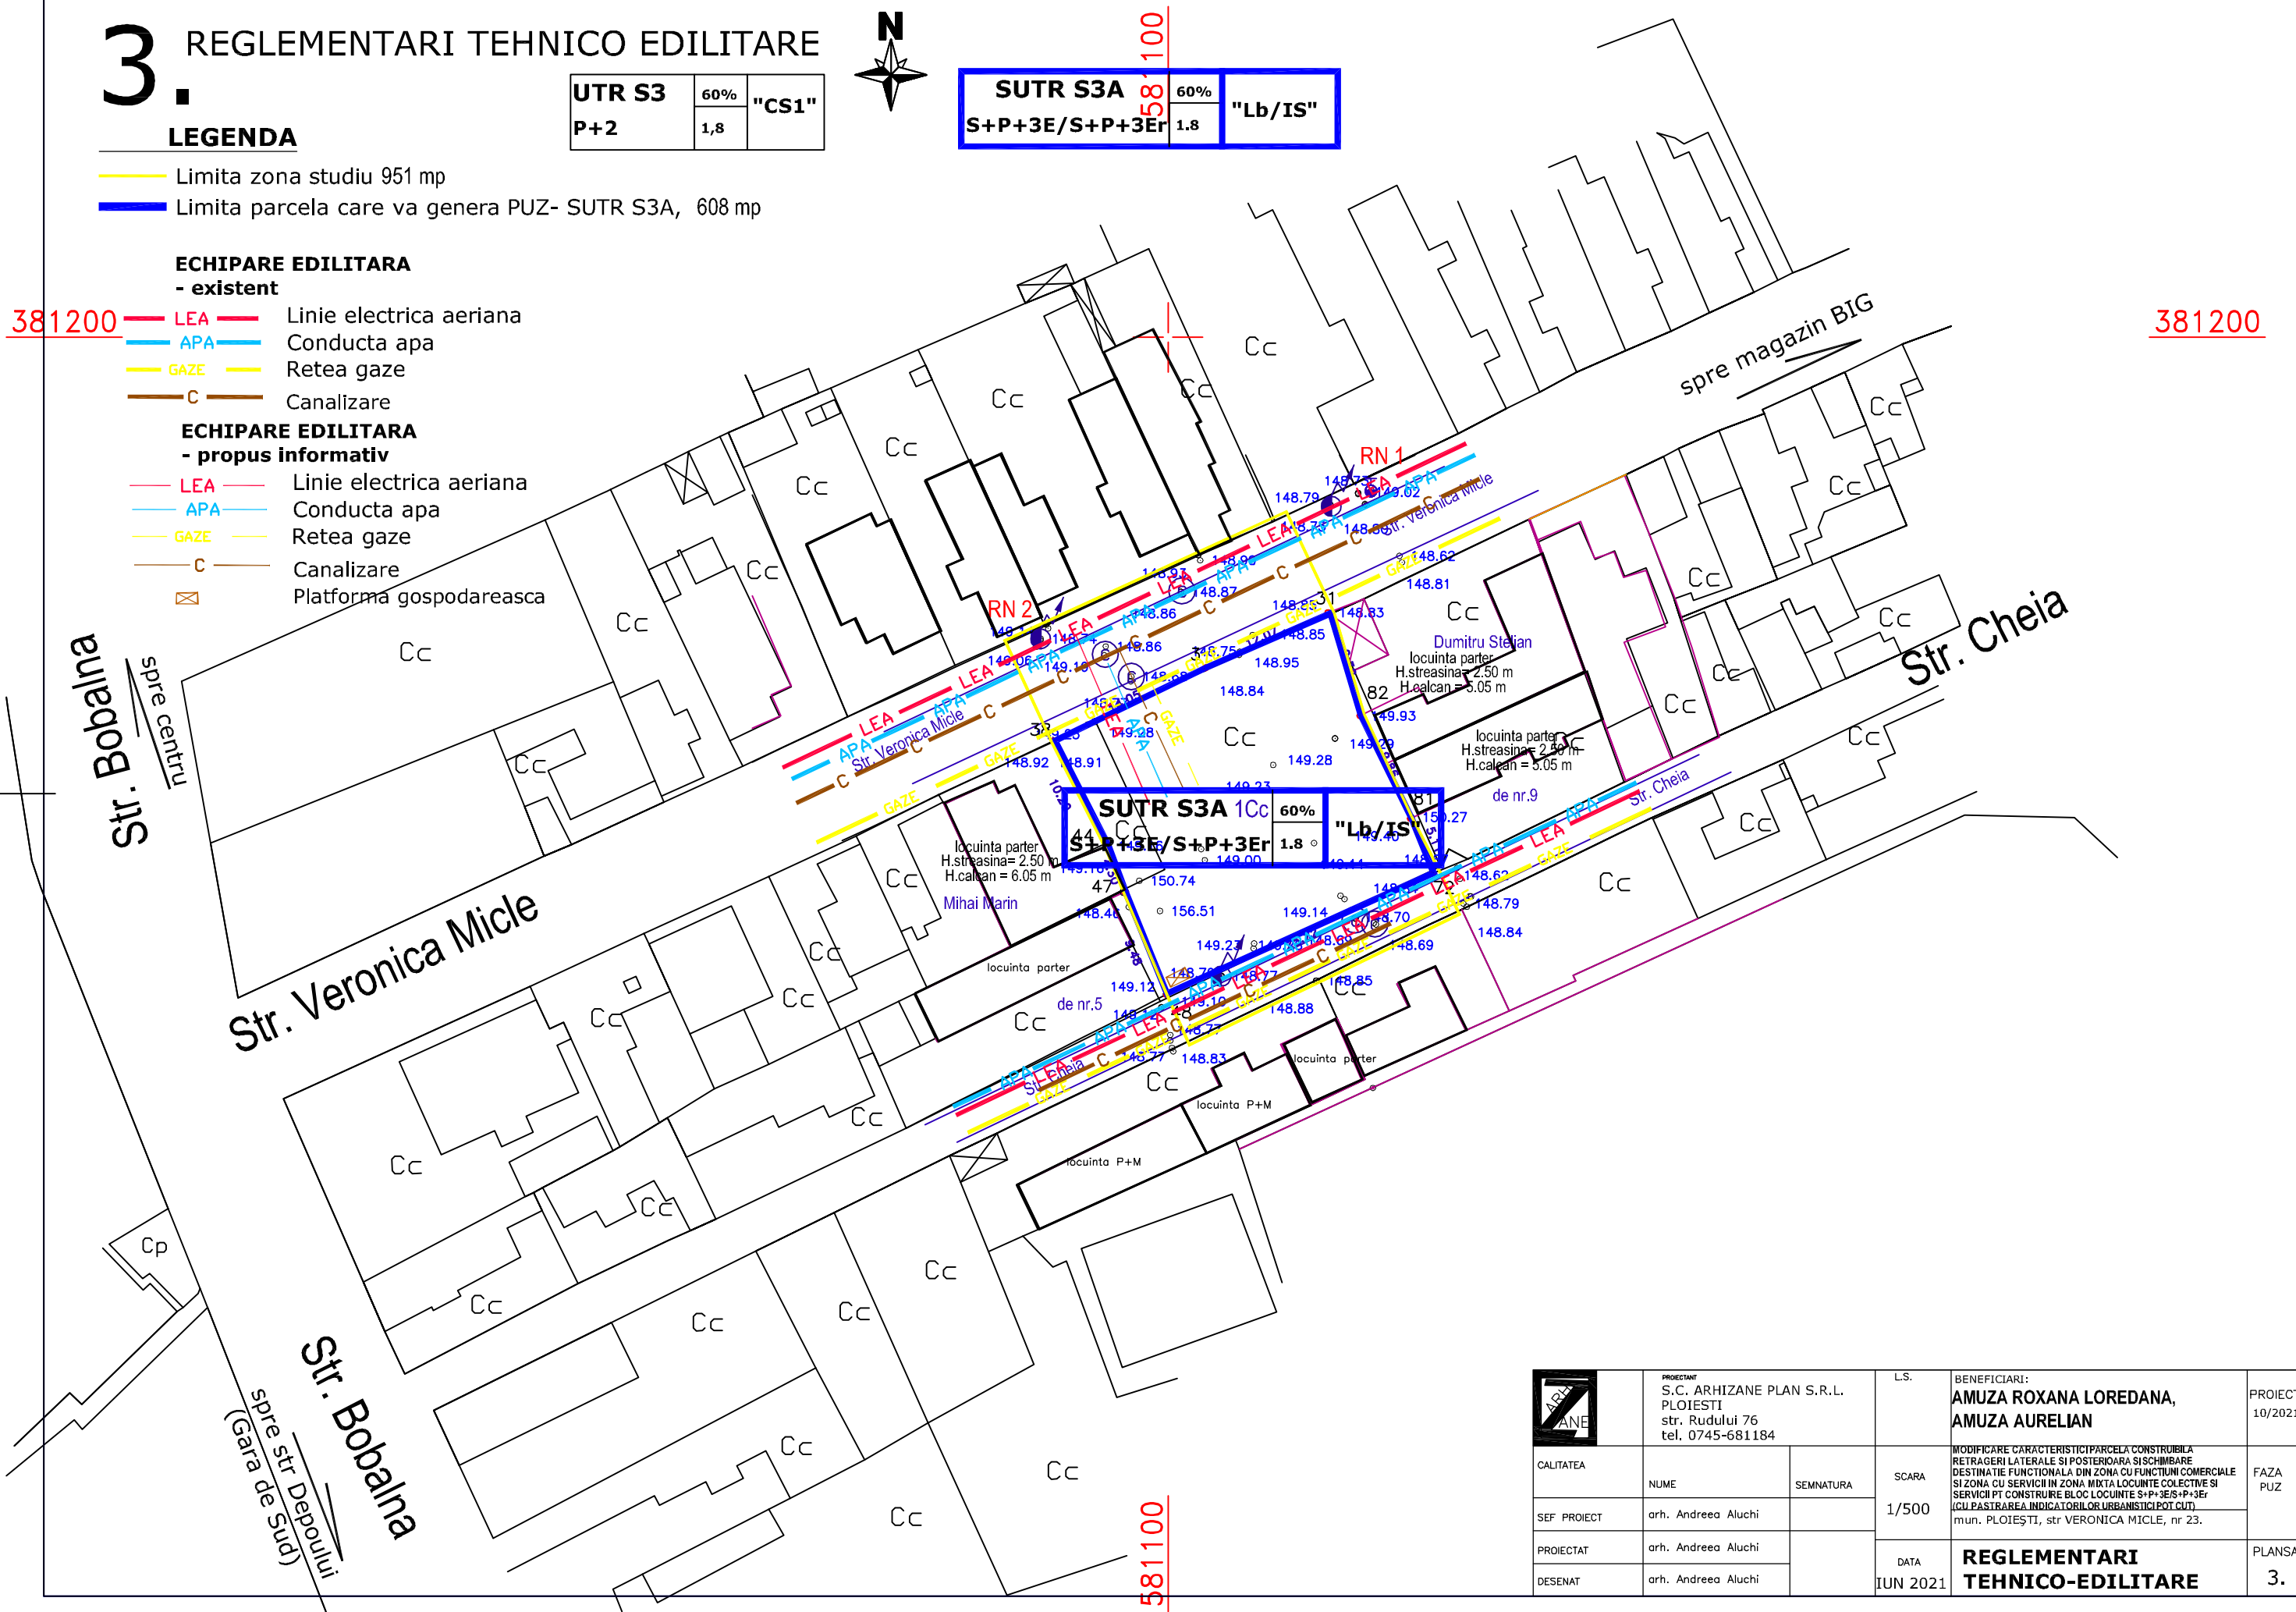

	PROIECTANT S.C. ARHIZANE PLAN S.R.L. PLOIESTI str. Rudului 76 tel. 0745-681184		L.S.	BENEFICIARI: AMUZA ROXANA LOREDANA, AMUZA AURELIAN	PROIECT 10/2021
	CALITATEA	NUME	SEMNATURA	SCARA	FAZA PUZ
	SEF PROIECT	arh. Andreea Aluchi		1/500	
	PROIECTAT	arh. Andreea Aluchi		DATA	PLANSĂ
DESENAT	arh. Andreea Aluchi		IUN 2021	REGLEMENTARI TEHNICO-EDILITARE	3.