

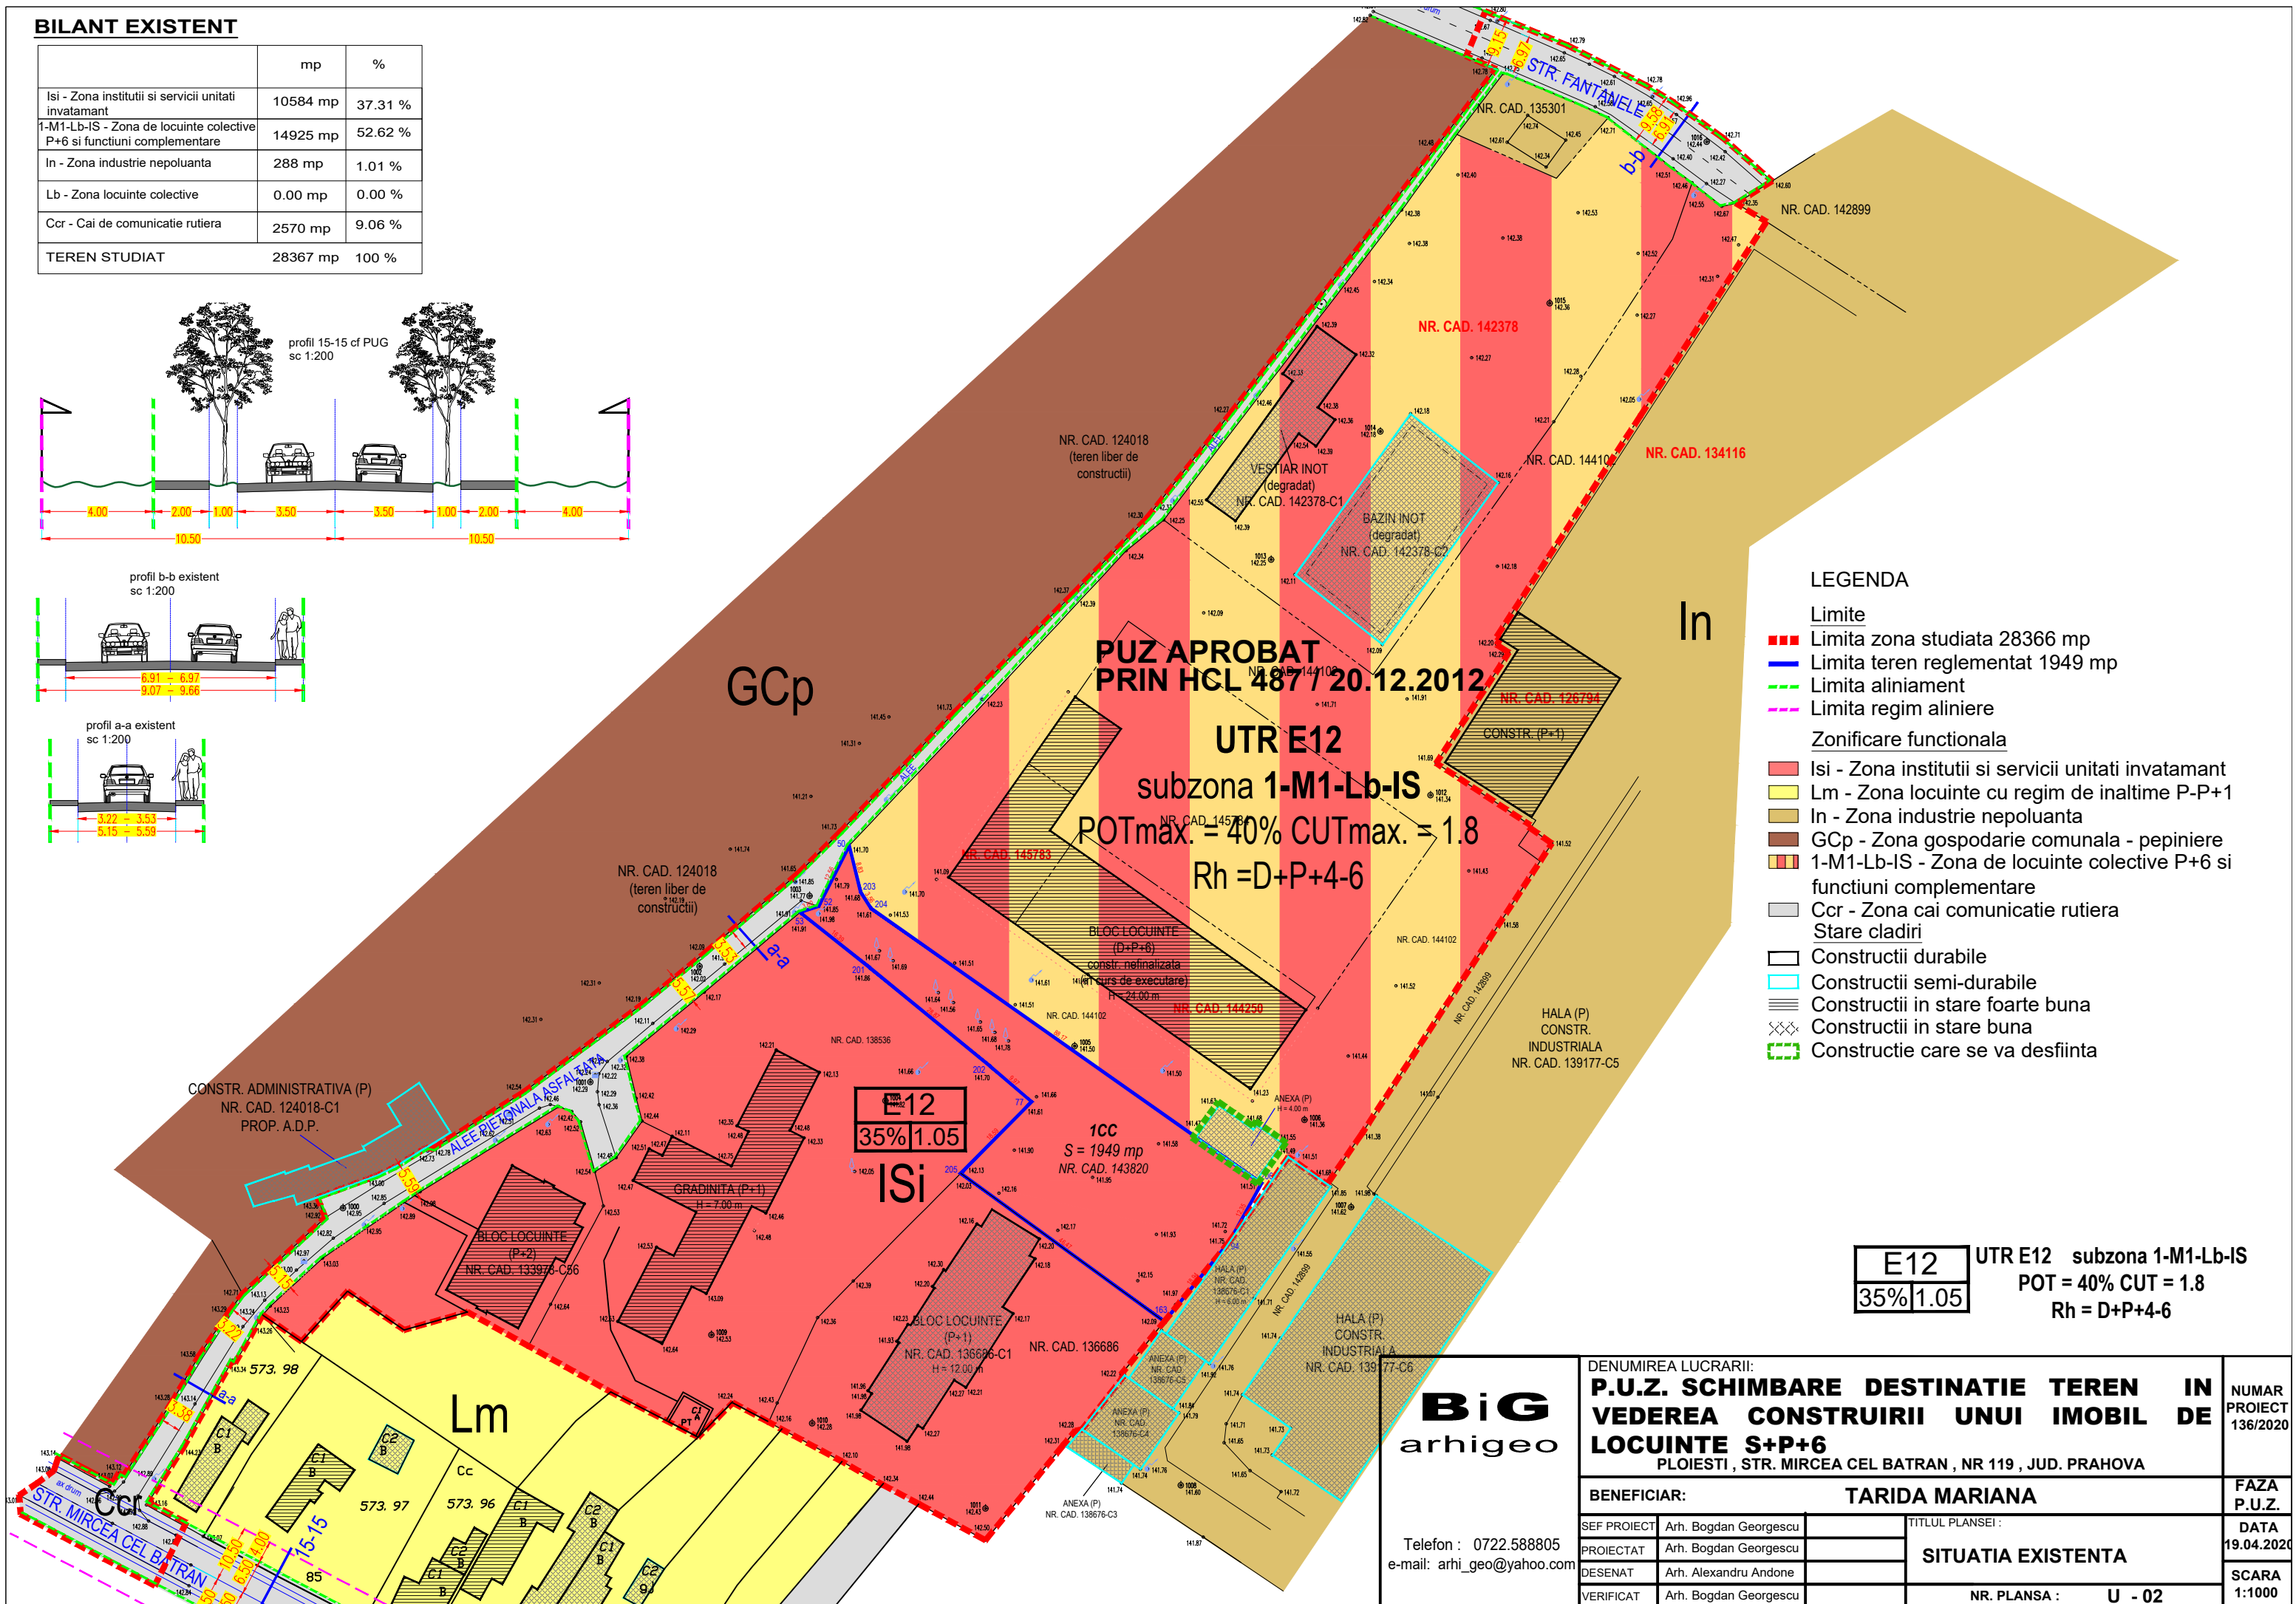
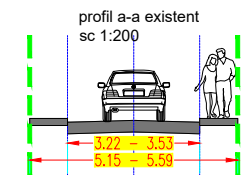


	mp	%
Isi - Zona institutii si servicii unitati invatamant	10584 mp	37.31 %
1-M1-Lb-IS - Zona de locuinte colective P+6 si functiuni complementare	14925 mp	52.62 %
In - Zona industrie nepoluanta	288 mp	1.01 %
Lb - Zona locuinte colective	0.00 mp	0.00 %
Ccr - Cai de comunicatie rutiera	2570 mp	9.06 %
TEREN STUDIAT	28367 mp	100 %

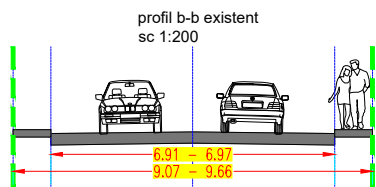

 Constructie care se va desfiinta

E12 UTR E12 subzona 1-M1-Lb-IS
POT = 40% CUT = 1.8
Rh = D+P+4-6

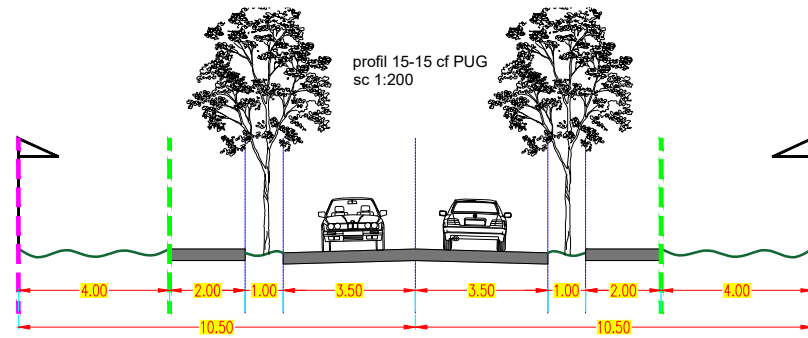

BiG
arhigeo

Telefon : 0722.588805
e-mail: arhi_geo@yahoo.com

DENUMIREA LUCRARI:				NUMAR PROIECT 136/2020
P.U.Z. SCHIMBARE DESTINATIE TEREN IN VEDEREA CONSTRUIRII UNUI IMOBIL DE LOCUINTE S+P+6 PLOIESTI , STR. MIRCEA CEL BATRAN , NR 119 , JUD. PRAHOVA				
BENEFICIAR: TARIDA MARIANA				FAZA P.U.Z.
SEF PROIECT	Arh. Bogdan Georgescu		TITLUL PLANSEI :	DATA 19.04.2020
PROIECTAT	Arh. Bogdan Georgescu		SITUATIA EXISTENTA	
DESENAT	Arh. Alexandru Andone			
VERIFICAT	Arh. Bogdan Georgescu		NR. PLANSA : U - 02	