

SUPORT TOPOGRAFIC

Scara 1:500

-INTRAVILAN-

Adresa amplasament: Mun. Ploiesti, Str. Gheorghe Grigore Cantacuzino nr. 72-74, T 118, Cc 17, Cc 18, Jud. Prahova

Proprietari: FRUSINOIU BOGDAN FLORIN

FRUSINOIU CARMEN ANTOANETA

Domiciliul: Mun. Ploiesti, Str. Veniamin Costache nr. 1, bl. 28B, et. 4, ap. 14, Jud. Prahova

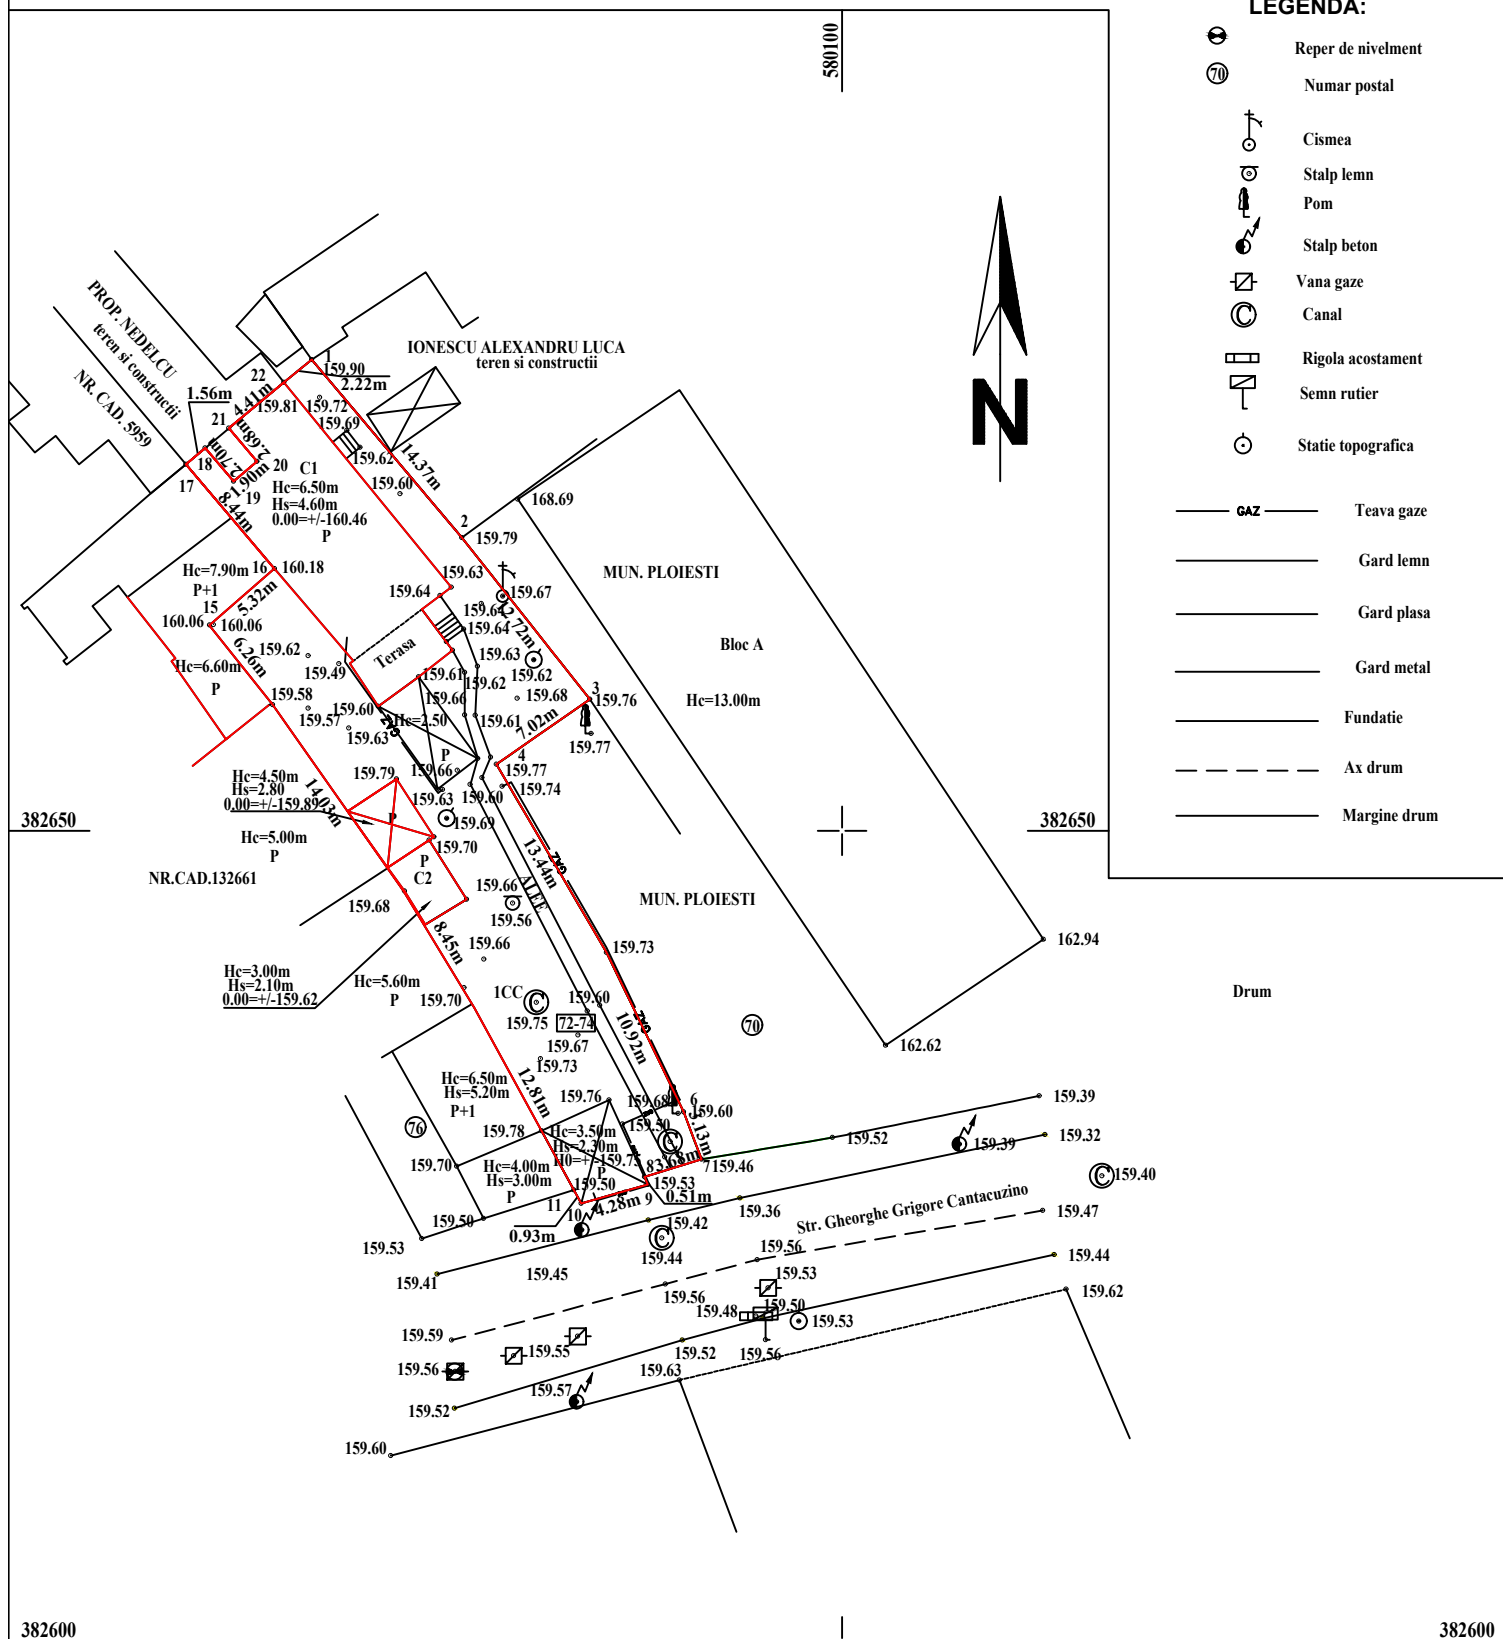
Conform: Extras de carte funciara nr. 18260/09.02.2021

- NR. CAD. 140784

Certificat de urbanism nr. 234/01.03.2021

S(Din acte)= 576mp

S(Din masuratori)=591mp

VIZA O.C.P.I. PRAHOVA
CONFORM LEGEA 50/1991 REPUBLICATA IN 2004

Data: Mai 2018

Scara: 1:500

Beneficiari
FRUSINOIU BOGDAN FLORIN
FRUSINOIU CARMEN ANTOANETAPlanşa
nr. 1
UM
(m)AUTORIZAT
SOVA DAN CONSTANTIN
Categorica A
Seria RO-B-F Nr. 1977