



SC 1 : 500

TERITORIUL: MUN. PLOIESTI, STR. TRAIAN NR.16
NUME PROPRIETAR:SC CAMION SERVICES LOGISTIC SRL

NUMARUL CADASTRAL PROVIZORIU AL BUNULUI IMOBIL: 141397

Sup. ACT : 1590 mp

Sup. MAS. : 1590 mp

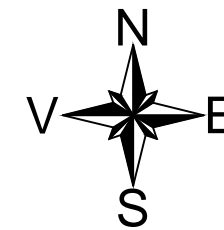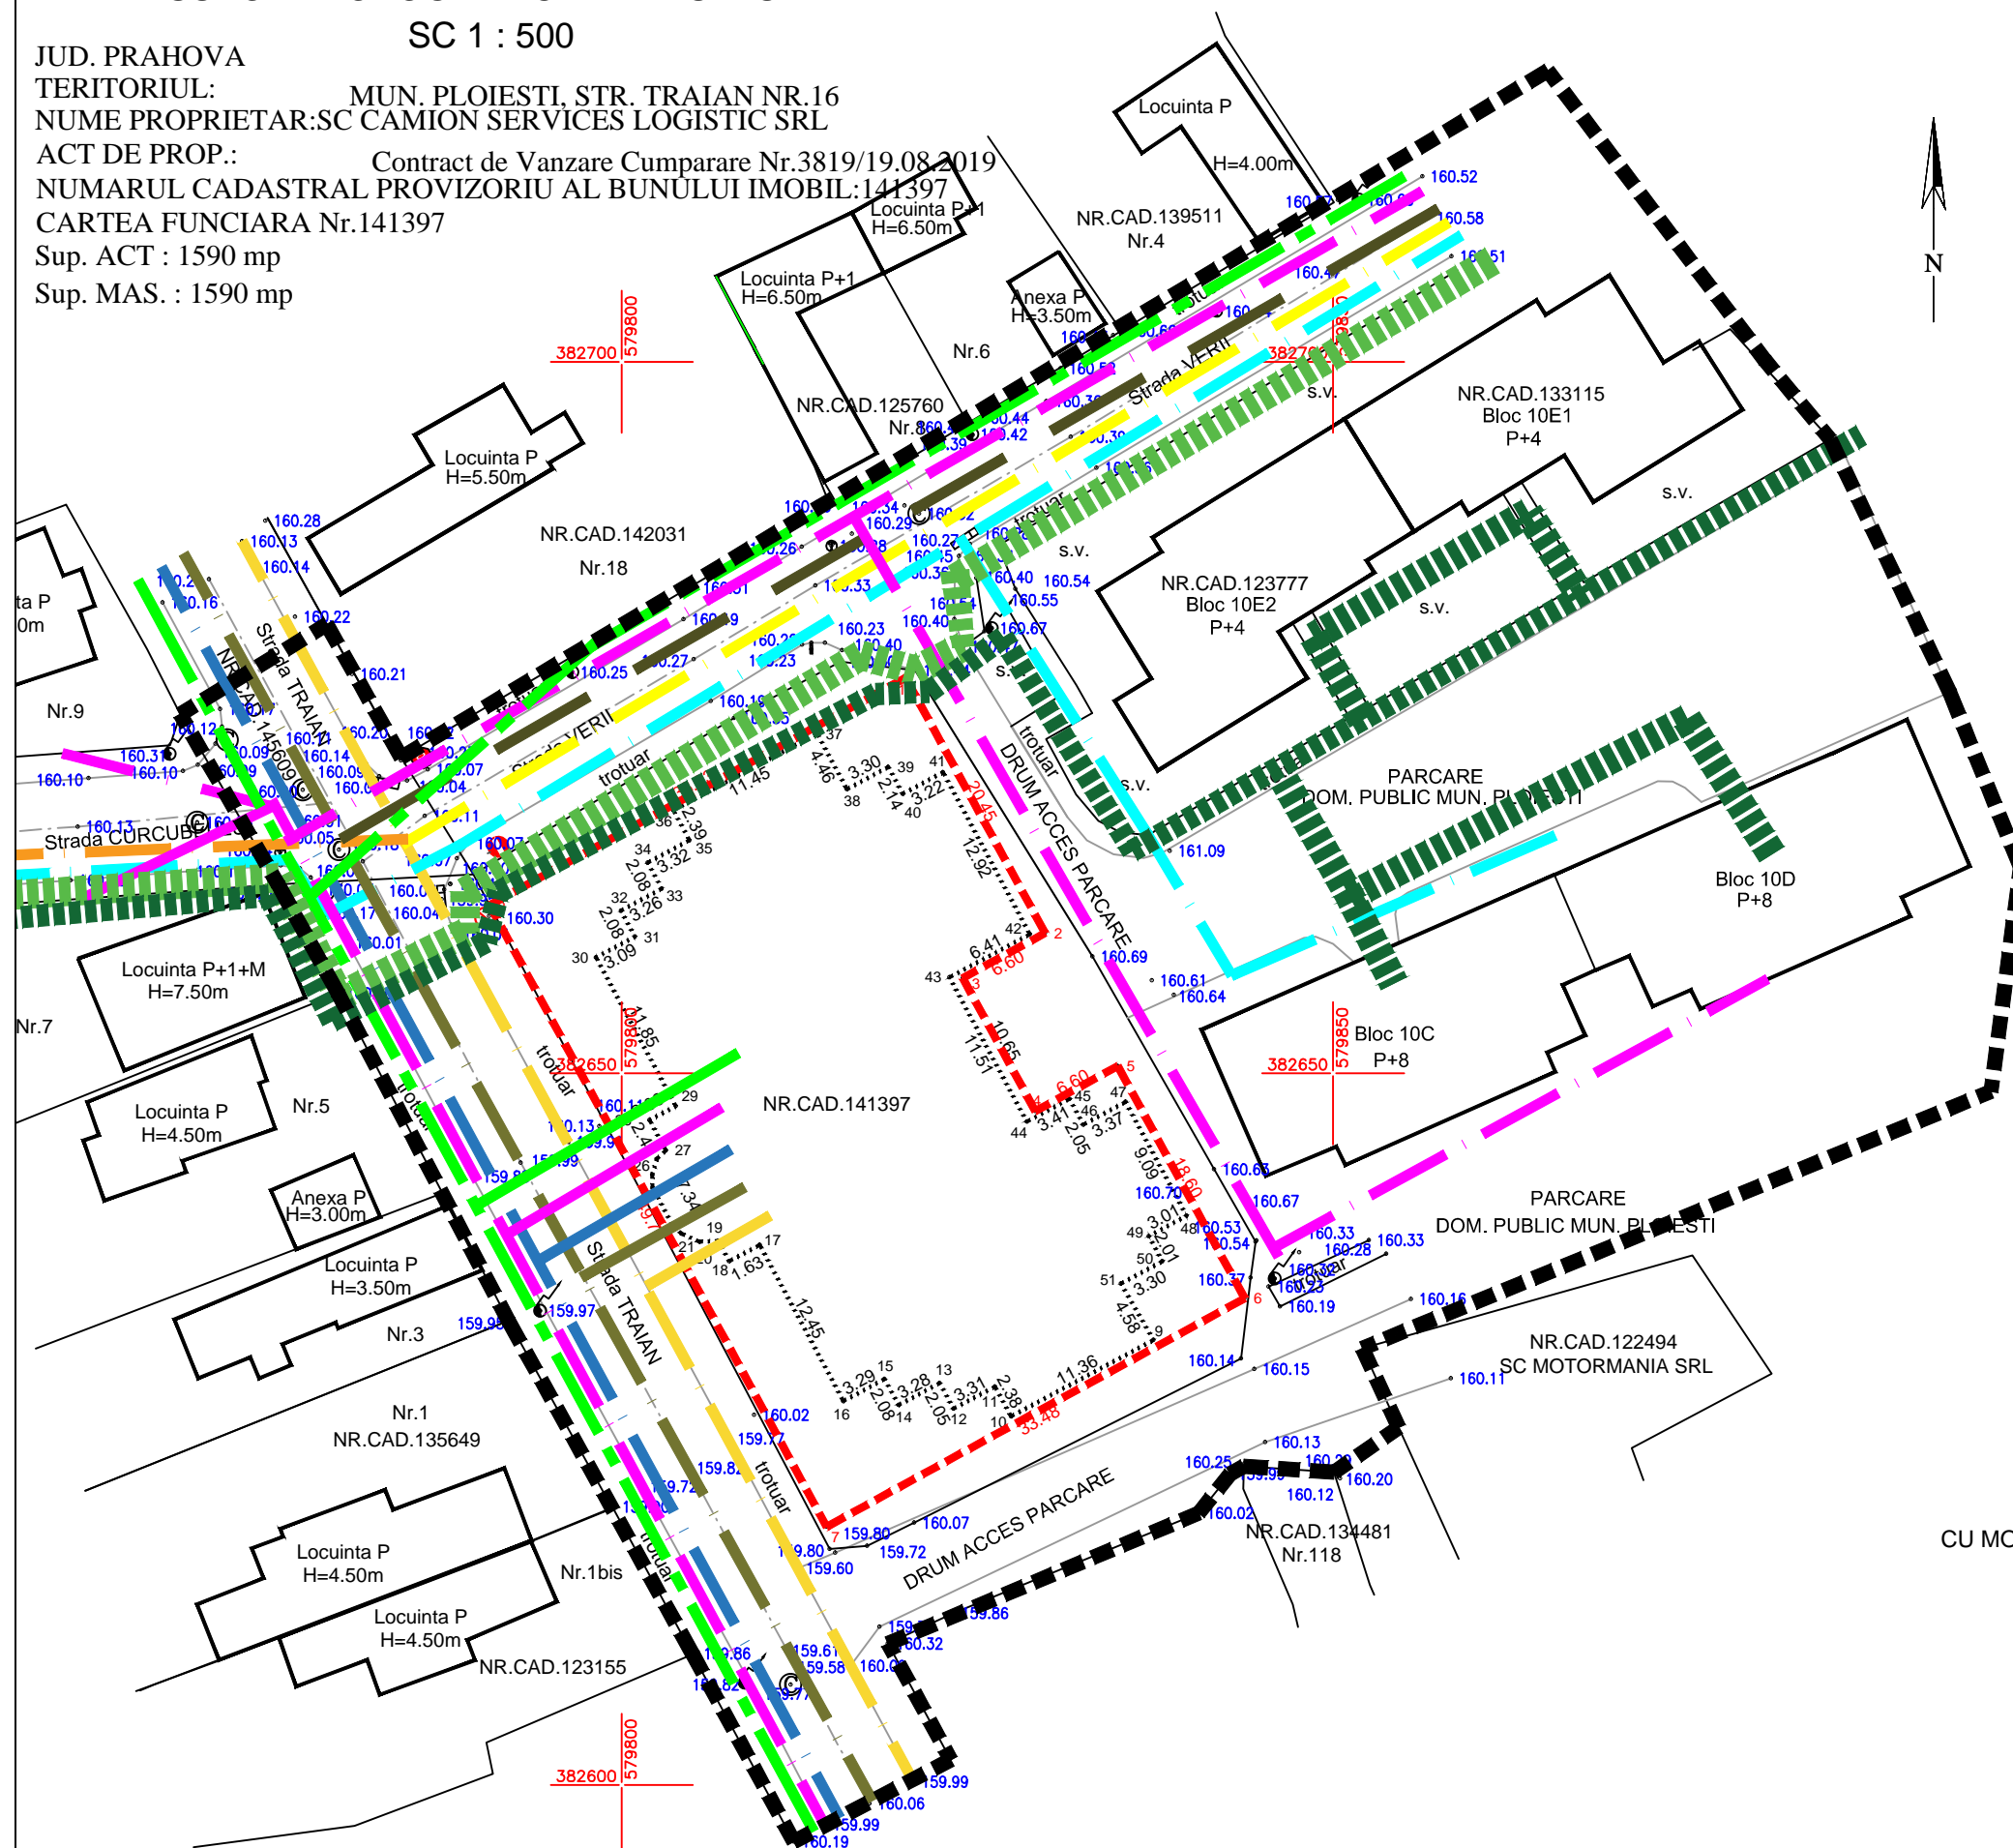

REGLEMENTARI EDILITARE

4

LEGENDA

- | | |
|------|--|
| ■■■■ | LIMITA ZONA STUDIATA - 8240 mp |
| ■■■■ | LIMITA TEREN CARE A GENERAT P.U.Z. - 1590 mp |
| ■■■■ | RETEA DE ELECTRICITATE LEA 0,4 TYIR |
| ■■■■ | RETEA DE ELECTRICITATE LES 20 kV |
| ■■■■ | RETEA DE ELECTRICITATE LES 0,4 kV |
| ■■■■ | RETEA DE GAZE NATURALE GN OL RP 6" (subterana) |
| ■■■■ | RETEA DE GAZE NATURALE GN OL RP 2" (subterana) |
| ■■■■ | RETEA DE GAZE NATURALE GN OL RP 8" (subterana) |
| ■■■■ | RETEA DE APA PEID 200 |
| ■■■■ | RETEA DE APA PEID 110 - 160 |
| ■■■■ | RETEA DE CANALIZARE B400/CIRCULAR |
| ■■■■ | RETEA DE CANALIZARE B250/CIRCULAR |
| ■■■■ | RETEA DE CANALIZATIE TELEFONICA |

- BRANSAMENT REȚEA DE APA
■ BRANSAMENT REȚEA DE CANALIZARE
■ BRANSAMENT REȚEA DE CANALIZARE
■ BRANSAMENT REȚEA DE CANALIZATIE TELEFONICA

INVENTAR DE COORDONATE TEREN

Nr. Prct.	Coordonate pct.de contur		Lungimea latit.
	X [m]	Y [m]	
1	382677.803	579819.948	20.4
2	382659.857	579829.754	6.6
3	382656.693	579823.962	10.6
4	382647.347	579829.068	6.6
5	382650.511	579834.860	18.6
6	382634.189	579843.779	33.4
7	382618.136	579814.397	49.7
8	382661.824	579790.703	33.3

S=1590mp

N5.a	POT max.= 50 %
	CUT max.= 3.9

Rh.max.=2S+P+8
H max. = 33m

BiG

studio-arh
design

Telefon : 0722.588805
e-mail: arhi_geo@yahoo.com

NUMAR PROIECT 107 / 2020

FAZA PUZ

10.2020

SCARA 1:500 / 1:5000

DENUMIREA LUCRARI:

P.U.Z. PENTRU CONSTRUIRE CLADIRE LOCUINTE COLECTIVE
2S+P+8 , PARCARE SUBTERANA, SPATIU COMERCIAL, AMENAJARE
PARCAJE, CIRCULATIE PIETONALA, SPATII VERZI, IMPREJMUIRE
TEREN (SUP. ST. 8.240 mp)

Amplasament: str. TRAIAN, nr. 16 , MUN. PLOIESTI, jud. Prahova

BENEFICIAR: **S.C. CAMION SERVICES LOGISTIC SRL**

SEF PROIECT	Arh. Bogdan Georgescu	TITLUL PLANSEI : REGLEMENTARI EDILITARE NR. PLANSA : A - 04
PROIECTAT	Arh. Bogdan Georgescu	
DESENAT	Arh. Andone Alexandru	
VERIFICAT	Arh. Bogdan Georgescu	