


**02.2**

**LEGENDA**  
**LIMITE**  
- - - - - LIMITA ZONA STUDIATA - 4.700 mp  
— LIMITA ZONA REGLEMENTATA - 381 mp  
- - - - - ALINIAMENT  
- - - - - REGIM DE ALINIERE


**ZONIFICARE FUNCTIONALA**  
IScxr - Zona Institutii si Servicii  
Ccr - Zona Cai de Comunicatie  
Zona cu interdictie de construire pana la elaborare PUD/PUZ si zona cu restrictie de construire in intersectii complexe

**STAREA FONDULUI CONSTRUIT**  
Constructii durabile  
Constructii semi-durabile  
Constructii in stare foarte buna  
Constructii in stare buna

**PROFIL STRADAL**

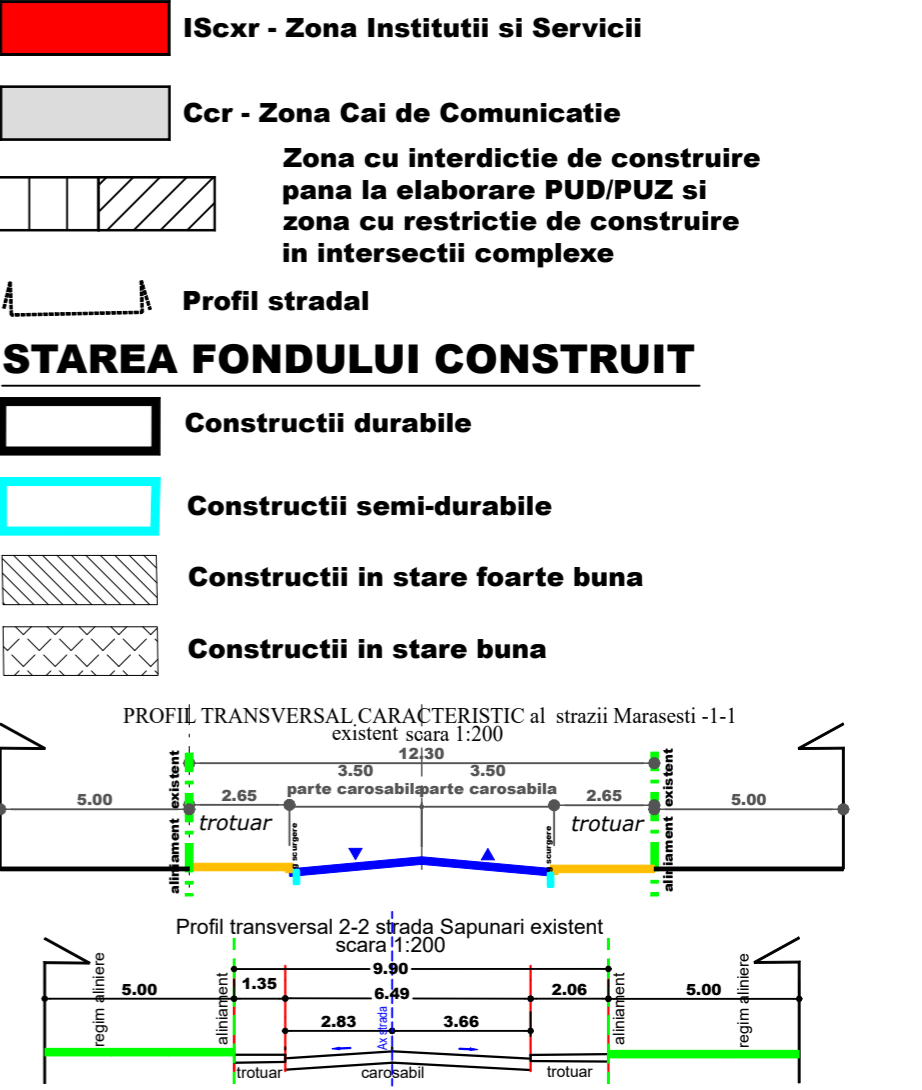

UTR V6	
50%	1.50

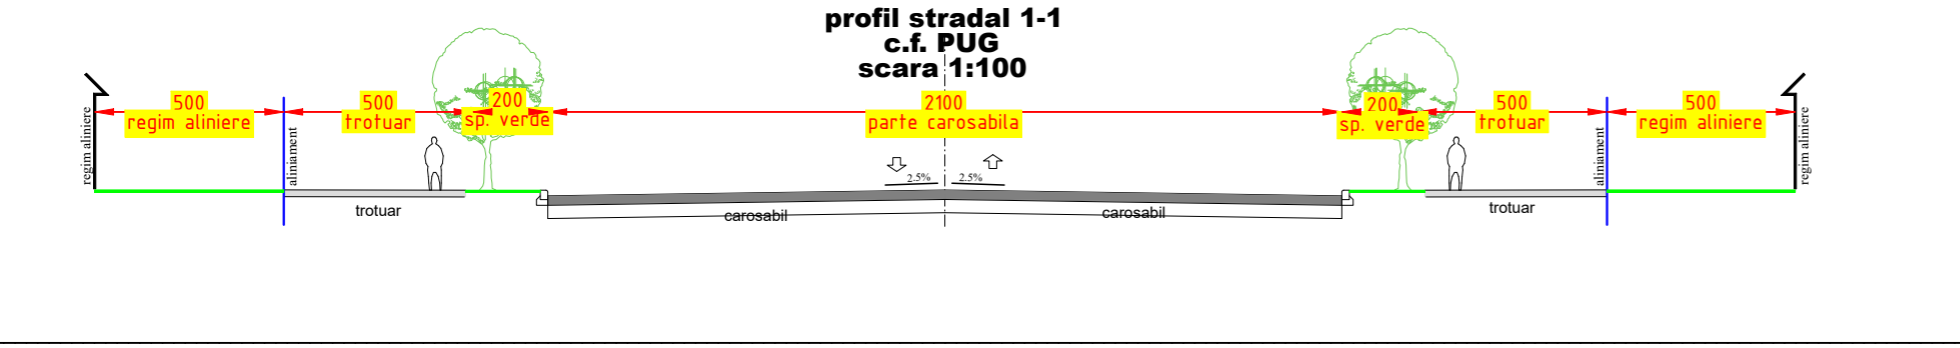

<div>BiG</div> <div>arhigeo</div> <div>Telefon : 0722.588805</div> <div>e-mail: arhi_geo@yahoo.com</div>	DENUMIREA LUCRARI:			NUMAR PROIECT 178 / 2021
	INTOCMIRE PUZ - RIDICARE RESTRICTIE DE CONSTRUIRE GENERATA DE INTERSECTIE IN VEDEREA CONSTRUIRII UNEI LOCUINTE (ZONA ST. 4.700 mp)			FAZA P.U.Z.
	AMPLASAMENT : Str. Marasesti, nr. 48, Mun. Ploiesti, Jud. Prahova			
	BENEFICIAR: BADICEANU ALEXANDRA			DATA 24.08.2021  SCARA 1:500
	SEF PROIECT Arh. Bogdan Georgescu		TITLUL PLANSEI :	
	PROIECTAT Arh. Bogdan Georgescu		SITUATIA EXISTENTA	
DESENAT Arh. Bogdan Georgescu				
VERIFICAT Arh. Bogdan Georgescu		NR. PLANSA : U - 02.2		