

# PLAN DE AMPLASAMENT SI DELIMITARE AL IMOBILULUI

SCARA 1: 1000


Nr. cadastral	Suprafata masurata a imobilului (mp)	Adresa imobilului
145198	28968 mp	INTRAVILAN, MUN. PLOIESTI, STR. MIHAI BRAVU, NR.231,

Nr. Cartea Funciara	Unitate Administrativ Teritoriala (UAT)
	MUN. PLOIESTI, JUD. PRAHOVA

A. Date referitoare la teren		
Nr. parcela	Categorie de folosinta	Suprafata (mp)
1	CC	28968
Total		28968

B. Date referitoare la constructii		
Cod	Destinatie	Suprafata construita la sol (mp)
Total		

Suprafata LOT 1 = 28968 mp

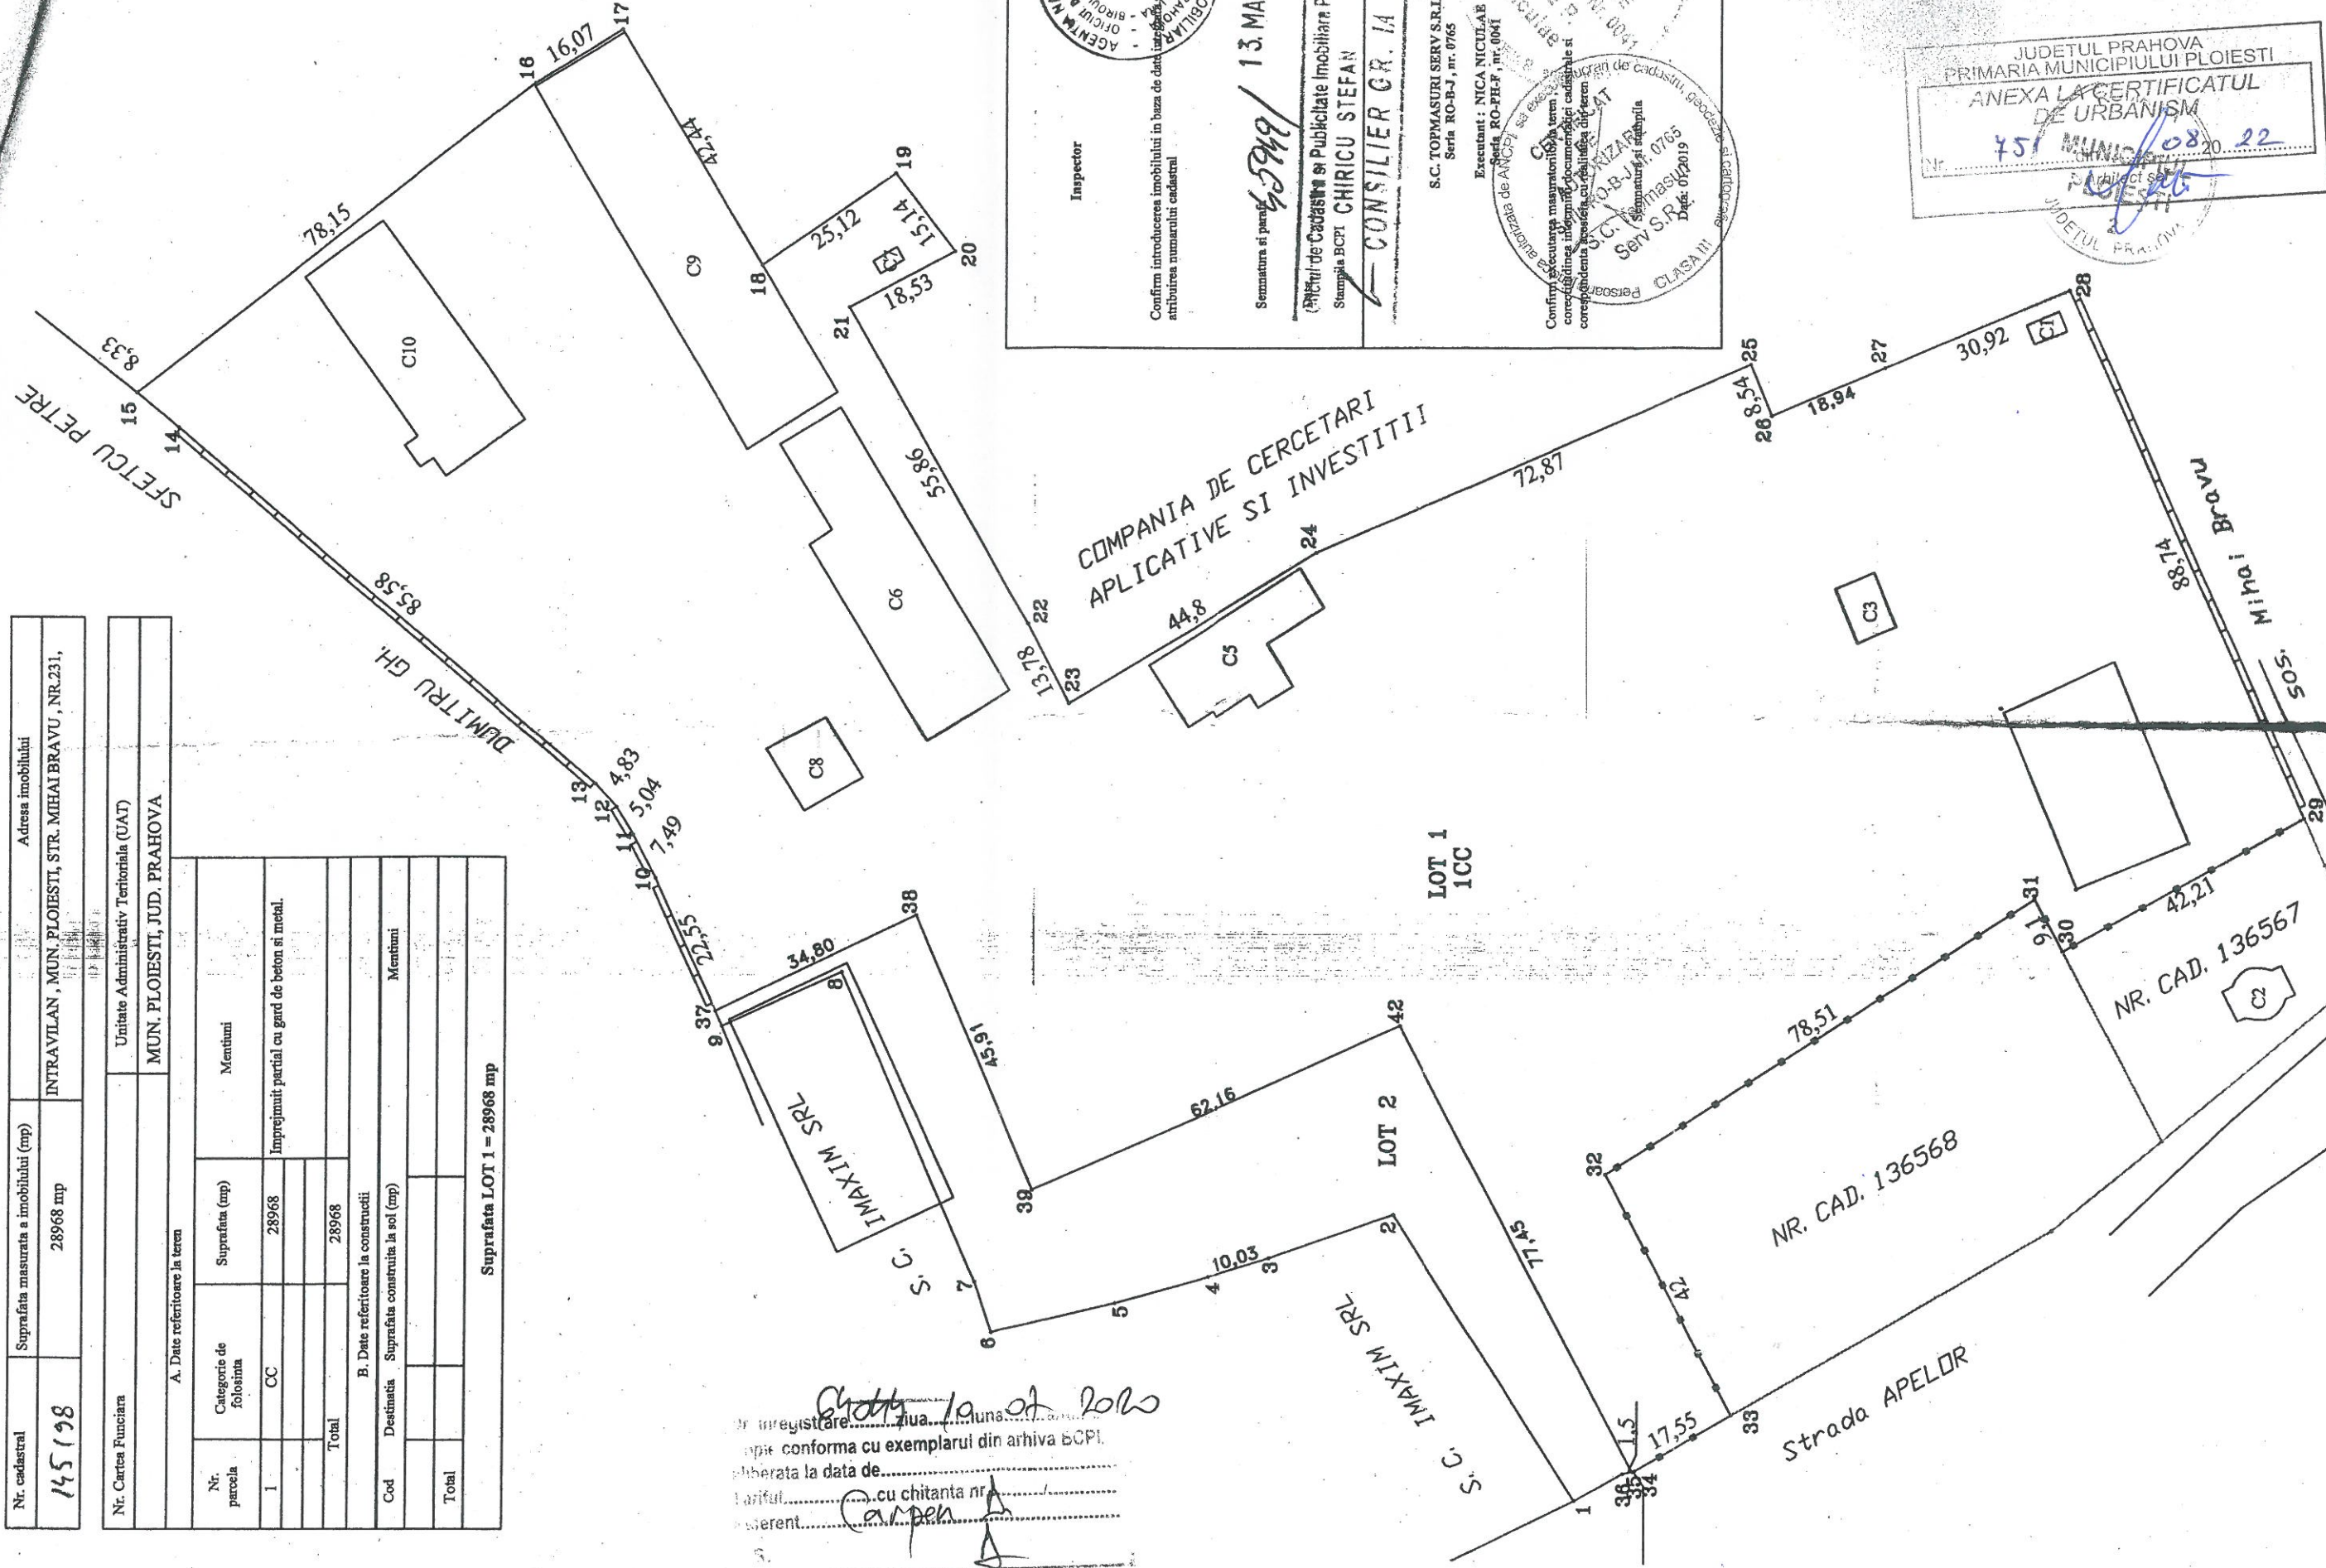

Inspector

Confirm introducerea imobilului in baza de date cadastrale si atribuirea numarului cadastral

Semnatura si paraula 45949 / 13. MAI. 2019

Oficiul de Cadastru si Publicitate Imobiliara Prahova  
Stampila BCPI CHIRICU STEFAN

CONSILIER CR. 14

S.C. TOPMASURI SERV S.R.L.

Seria RO-B-J, nr. 0765

Executant: NICA NICULAE

Seria RO-PHF, nr. 0041

Niculae

Confirm executarea masuratorilor la teren, corectarea informatiilor documentelor cadastrale si corespondenta acestora cu realitatea din teren

CLASA III

CLASA III



21