




Profil transversal tip -11-11 conform PUZ Cartier Mitica Apostol
strada Branduselor , scara 1:100

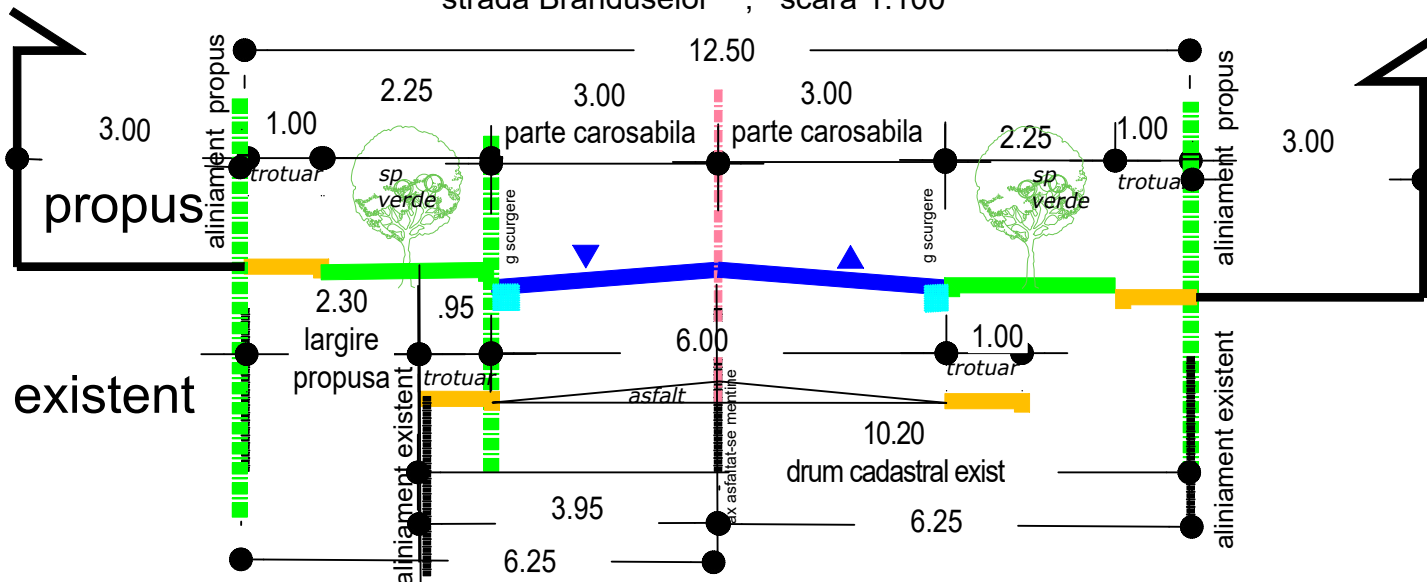

Profil transversal tip -11c-11c conform PUZ Cartier Mitica Apostol
strada Trestioarei , scara 1:100

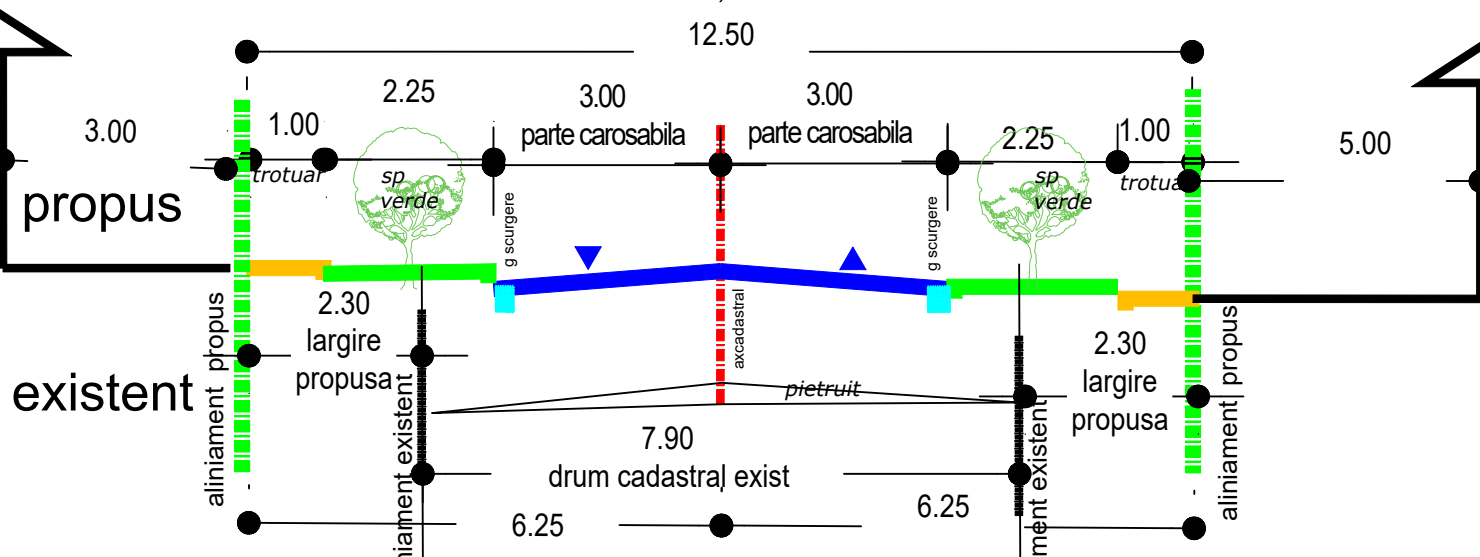

Profil transversal tip -A*-A* , drum nou creat in incinta studiata
scara 1:100

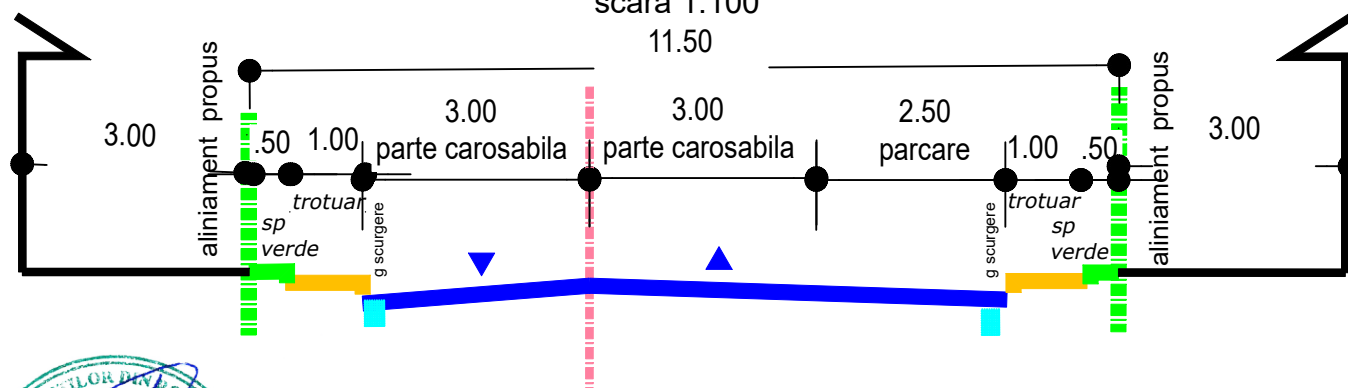

Telefon : 0722.588805
e-mail: arhi_geo@yahoo.com

DENUMIREA LUCRĂRII:
PLAN URBANISTIC ZONAL INTRODUCERE TEREN IN INTRAVILAN (S=28.370 mp), ZONA LOCUINTE SI FUNCTIUNI COMPLEMENTARE, ZONA MIXTA INSTITUTII SI SERVICII SI LOCUINTE, ZONA CAI DE COMUNICATII SI ZONA SPATII VERZI SI PARCELARE TEREN PENTRU AMPLASARE CARTIER RESIDENTIAL SI AMENJARE DRUMURI (Sst=35.730mp)

AMPLASAMENT: com. TARGSORU VECHI, NC20985, NC20613, NC23690, T.27 A 155/105, A 155/106, A 155/107, DE155/47, DE154, DE157, DE F.N (Extravilan Targoru Vechi si intravilan Ploiesti), str.Branduselor, str.Trestioarei

BENEFICIAR:

POPESCU CORNEL

SEF PROIECT Arh. Bogdan Georgescu

PROIECTAT Arh. Bogdan Georgescu

DESENAT Arh. Bogdan Georgescu

VERIFICAT Arh. Bogdan Georgescu

TITLUL PLANSEI :

PROFILE STRADALE

NR. PLANSA : **U - 03.1**

NUMAR
PROIECT
164/2021

FAZA
P.U.Z.

DATA
10.03.2021

SCARA
1:1000