

PLAN URBANISTIC ZONAL

SCHIMBARE DESTINATIE TEREN DIN ZONA UNITATI
INDUSTRIE NEPOLUANTA IN ZONA PENTRU
INSTITUTII SI SERVICII DE INTERES GENERAL
SI ZONA DE LOCUINTE COLECTIVE
STRADA GAGENI , NR. 92,
PLOIESTI, JUDETUL PRAHOVA


8.1

PUZ


PROFILE TRANSVERSALE

SC 1 / 100

PROFIL TRANSVERSAL (1-1)
SCARA 1:100

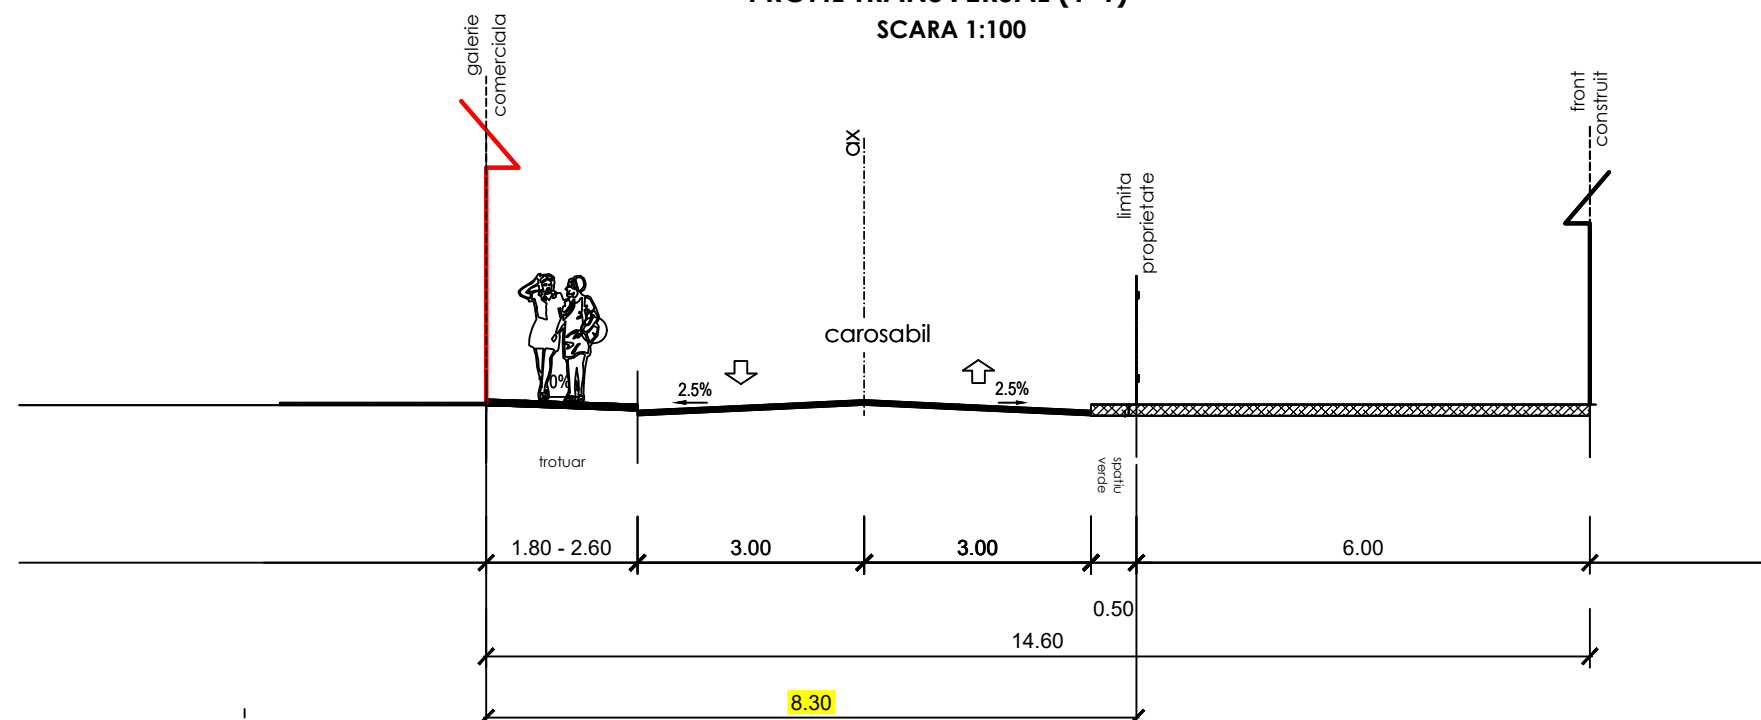

PROFIL TRANSVERSAL (2-2)
SCARA 1:100

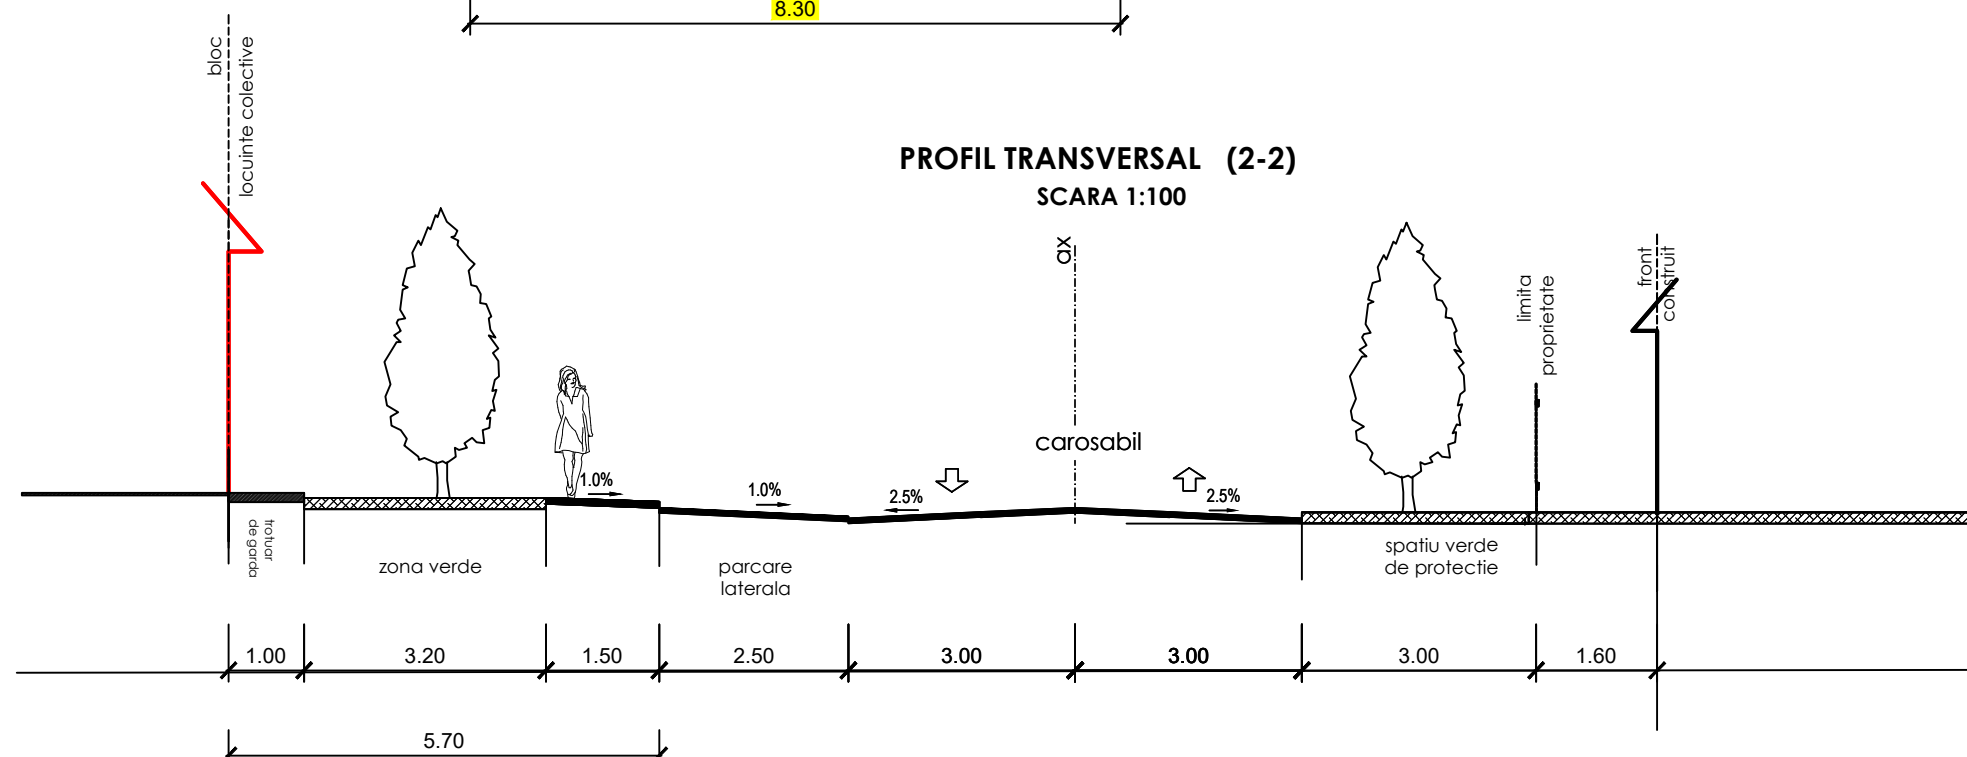

Verificator/ Expert	Nume	Semnatura	Cerinta	Referat/Expertiza nr. data	
	ZAB TEN CONSULTING CUI : RO 31744590; J:29 / 877 / 2013 PUCHENI MARI NR. 550			Beneficiar: DOMENIILE ALEXANDRION RHEIN 1892 SA	
				Amplasament: Ploiesti, Str. Gageni, nr. 92, Jud. Prahova	
Calitate:	Nume/ Titlu	Semnatura	Scara: 1/ 100	Denumire proiect: PUZ - SCHIMBARE DESTINATIE TEREN DIN ZONA UNITATI INDUSTRIE NEPOLUANTA IN ZONA PENTRU INSTITUTII SI SERVICII DE INTERES GENERAL SI ZONA DE LOCUINTE COLECTIVE -	FAZA: PUZ
Sef proiect:	Urb. Vladimir Cazan				
Proiectat :	Ing. Vlad Ghitulescu				
Desenat :	Urb. Vladimir Cazan		Data: 10.2022	Denumire plansa: PROFILE TRANSVERSALE	Plansa: 8.1