

PLAN URBANISTIC ZONAL

PUZ SCHIMBARE DESTINATIE TEREN DIN ZONA
ACTIVITATI DE PRODUCTIE SI TRANSPORTURI
SI ZONA ACTIVITATI DE PRODUCTIE SERVICII SI
SPATII VERZI IN ZONA DE INSTITUTII SI SERVICII
SI ZONA DE LOCUINTE COLECTIVE

6.3

PUZ


STRADA RUDULUI, NR. 262

PROFILE TRANSVERSALE 2-2, 3-3

SC 1 / 100


PROFIL TRANSVERSAL (2b-2c)

SCARA 1:100

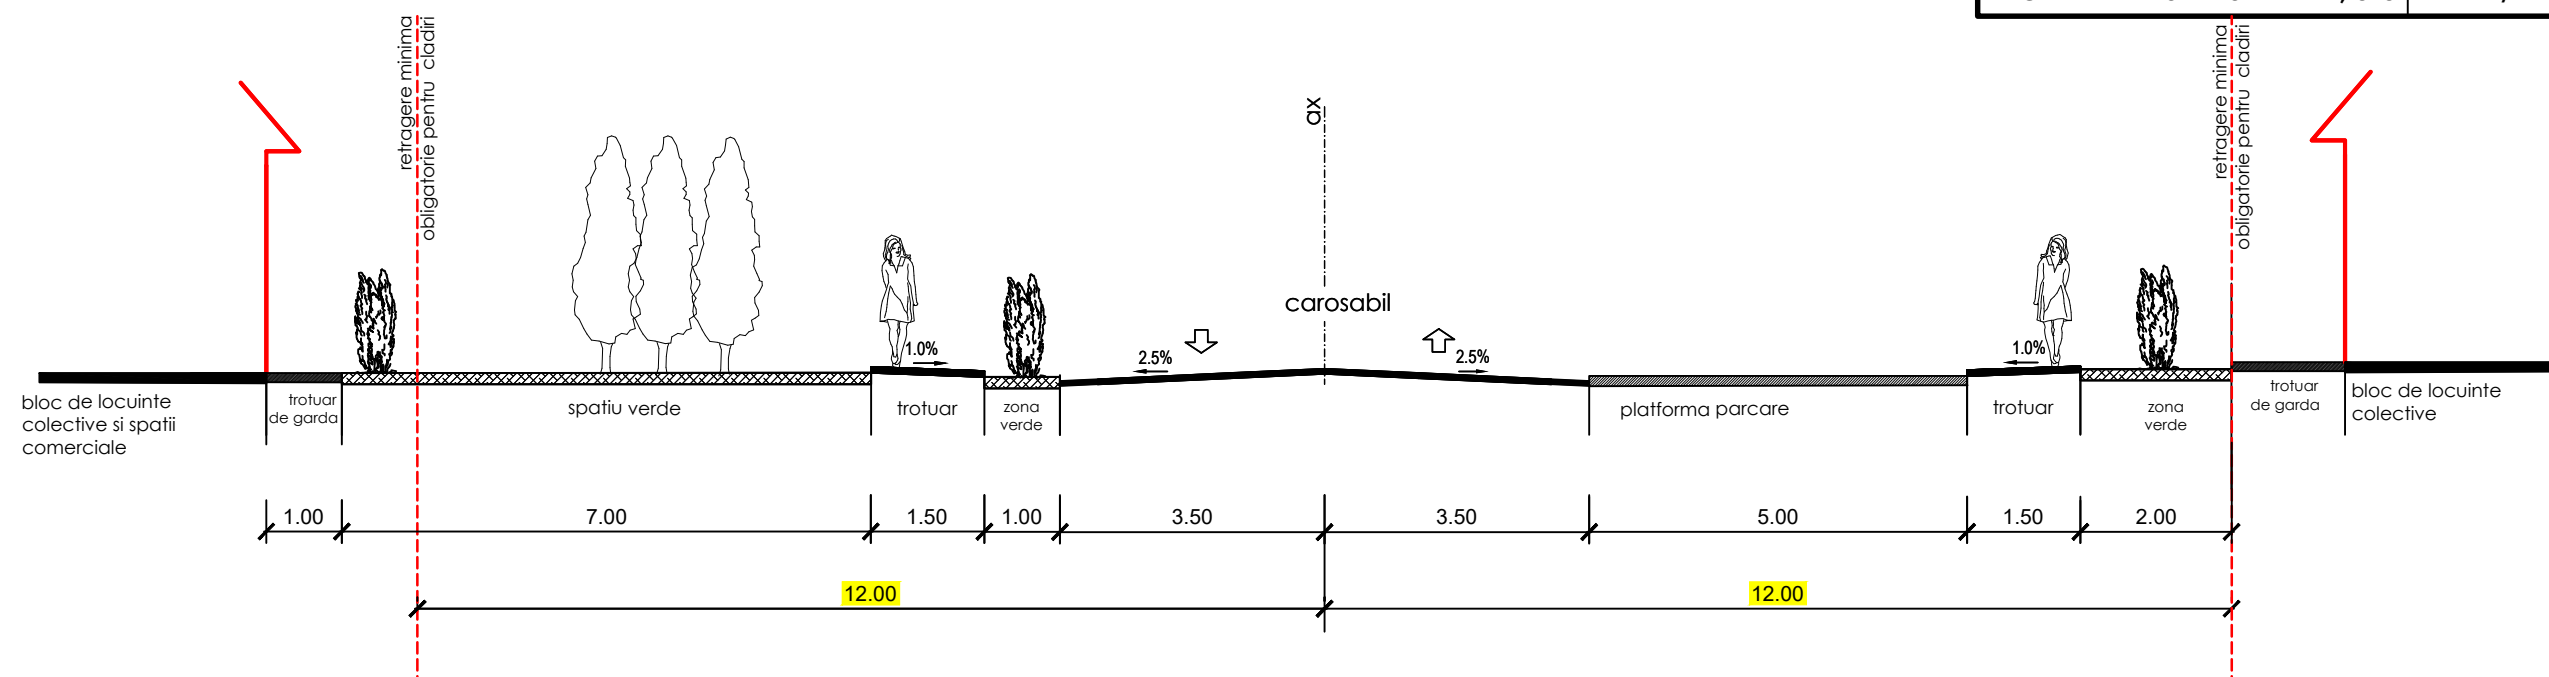

PROFIL TRANSVERSAL (3a-3a)

SCARA 1:100

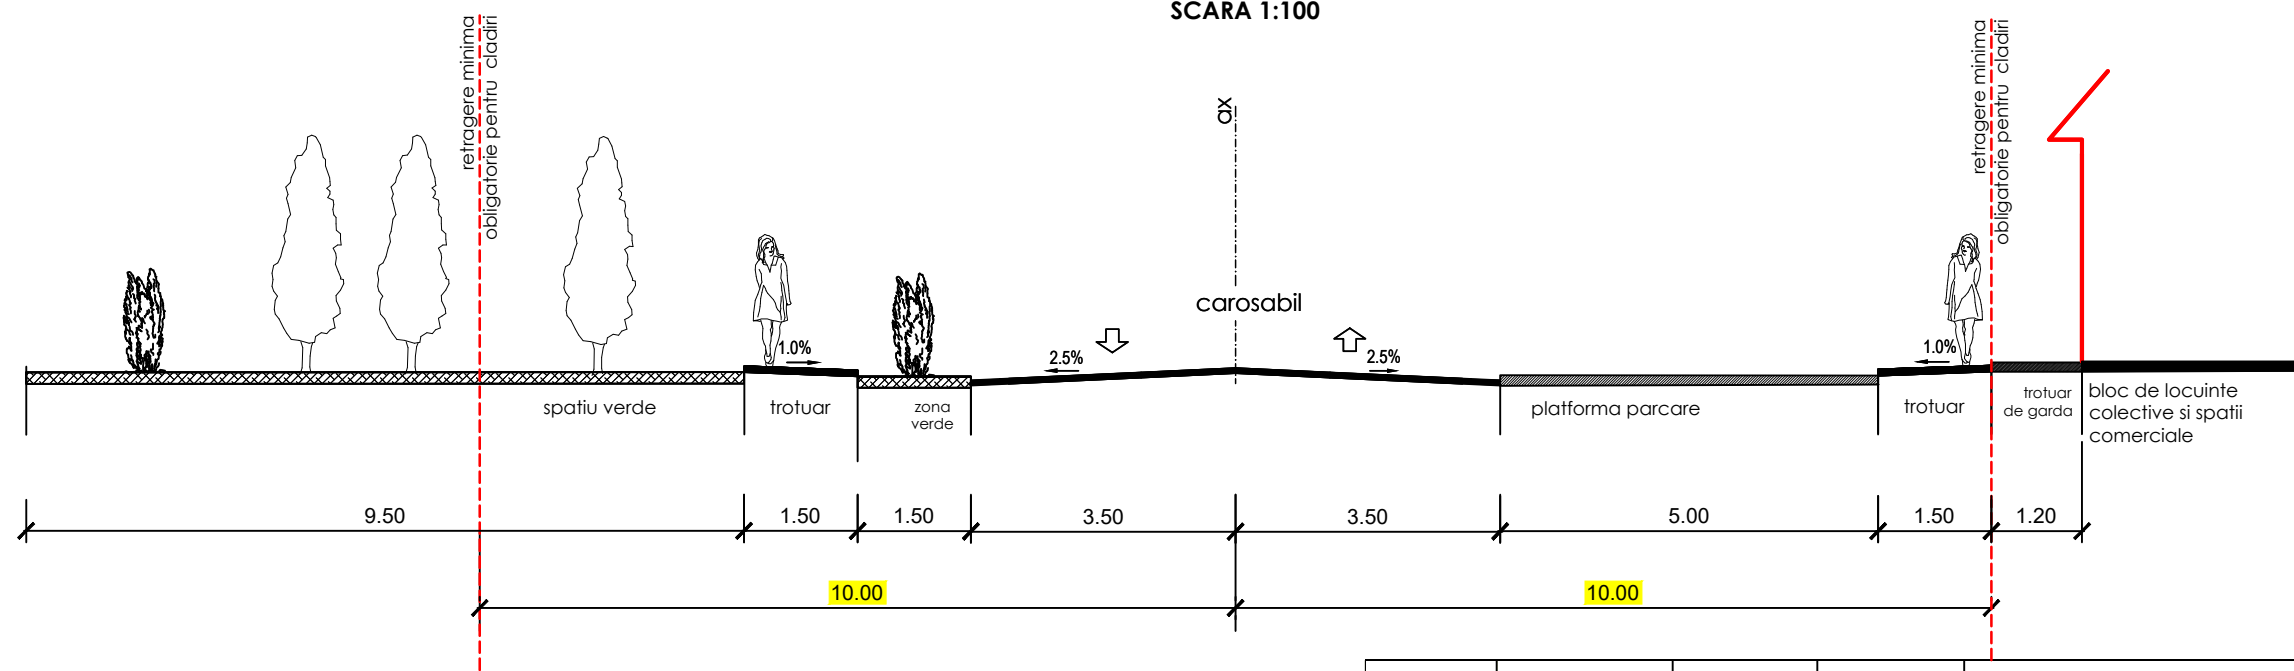

Verificator/	Nume/ Titlu	Semnatura	Cerinta	Referat/Expertiza nr. data	
Expert					
ZAB TEN CONSULTING CUI: RO 31744590, J 29 / 877 / 2013 PUCHENII MARI NR. 550				Beneficiar: SC MERCURY PROPERTY DEVELOPMENT SRL Amplasament: Ploiesti, Str. RUDULUI, nr. 262, Jud. Prahova	Proiect nr.: 14/2022
Calitate:	Nume/ Titlu	Semnatura	Scara: 1/ 1000	Denumire proiect: PLAN URBANISTIC ZONAL - SCHIMBARE DESTINATIE TEREN DIN ZONA ACTIVITATI DE PRODUCTIE SI TRANSPORTURI SI ZONA ACTIVITATI PRODUCTIVE DE SERVICII SI SPATII VERZI IN ZONA DE INSTITUTII SI SERVICII SI ZONA MIXTA INSTITUTII, SERVICII SI LOCUINTE COLECTIVE	FAZA: PUZ
Sef proiect:	Urb. Vladimir Cazan		Data: 04.2023	Denumire plansa: PROFILE TRANSVERSALE 2-2	Plansa: 6.3
Proiectat :	Urb. Vladimir Cazan				
Desenat :	Urb. Vladimir Cazan				