



LEGENDA


Limita de proprietate studiata

Sopron propus-obiect al PUZ-ului



Extindere autorizata

Hala existenta





Platforma artera colectoare -asfaltata -existenta

Platforma carosabila incinta -existenta




Platforma carosabila incinta- propusa




Rigola carosabila

Insula denivelata

Zona marcaj



Guri de scurgere

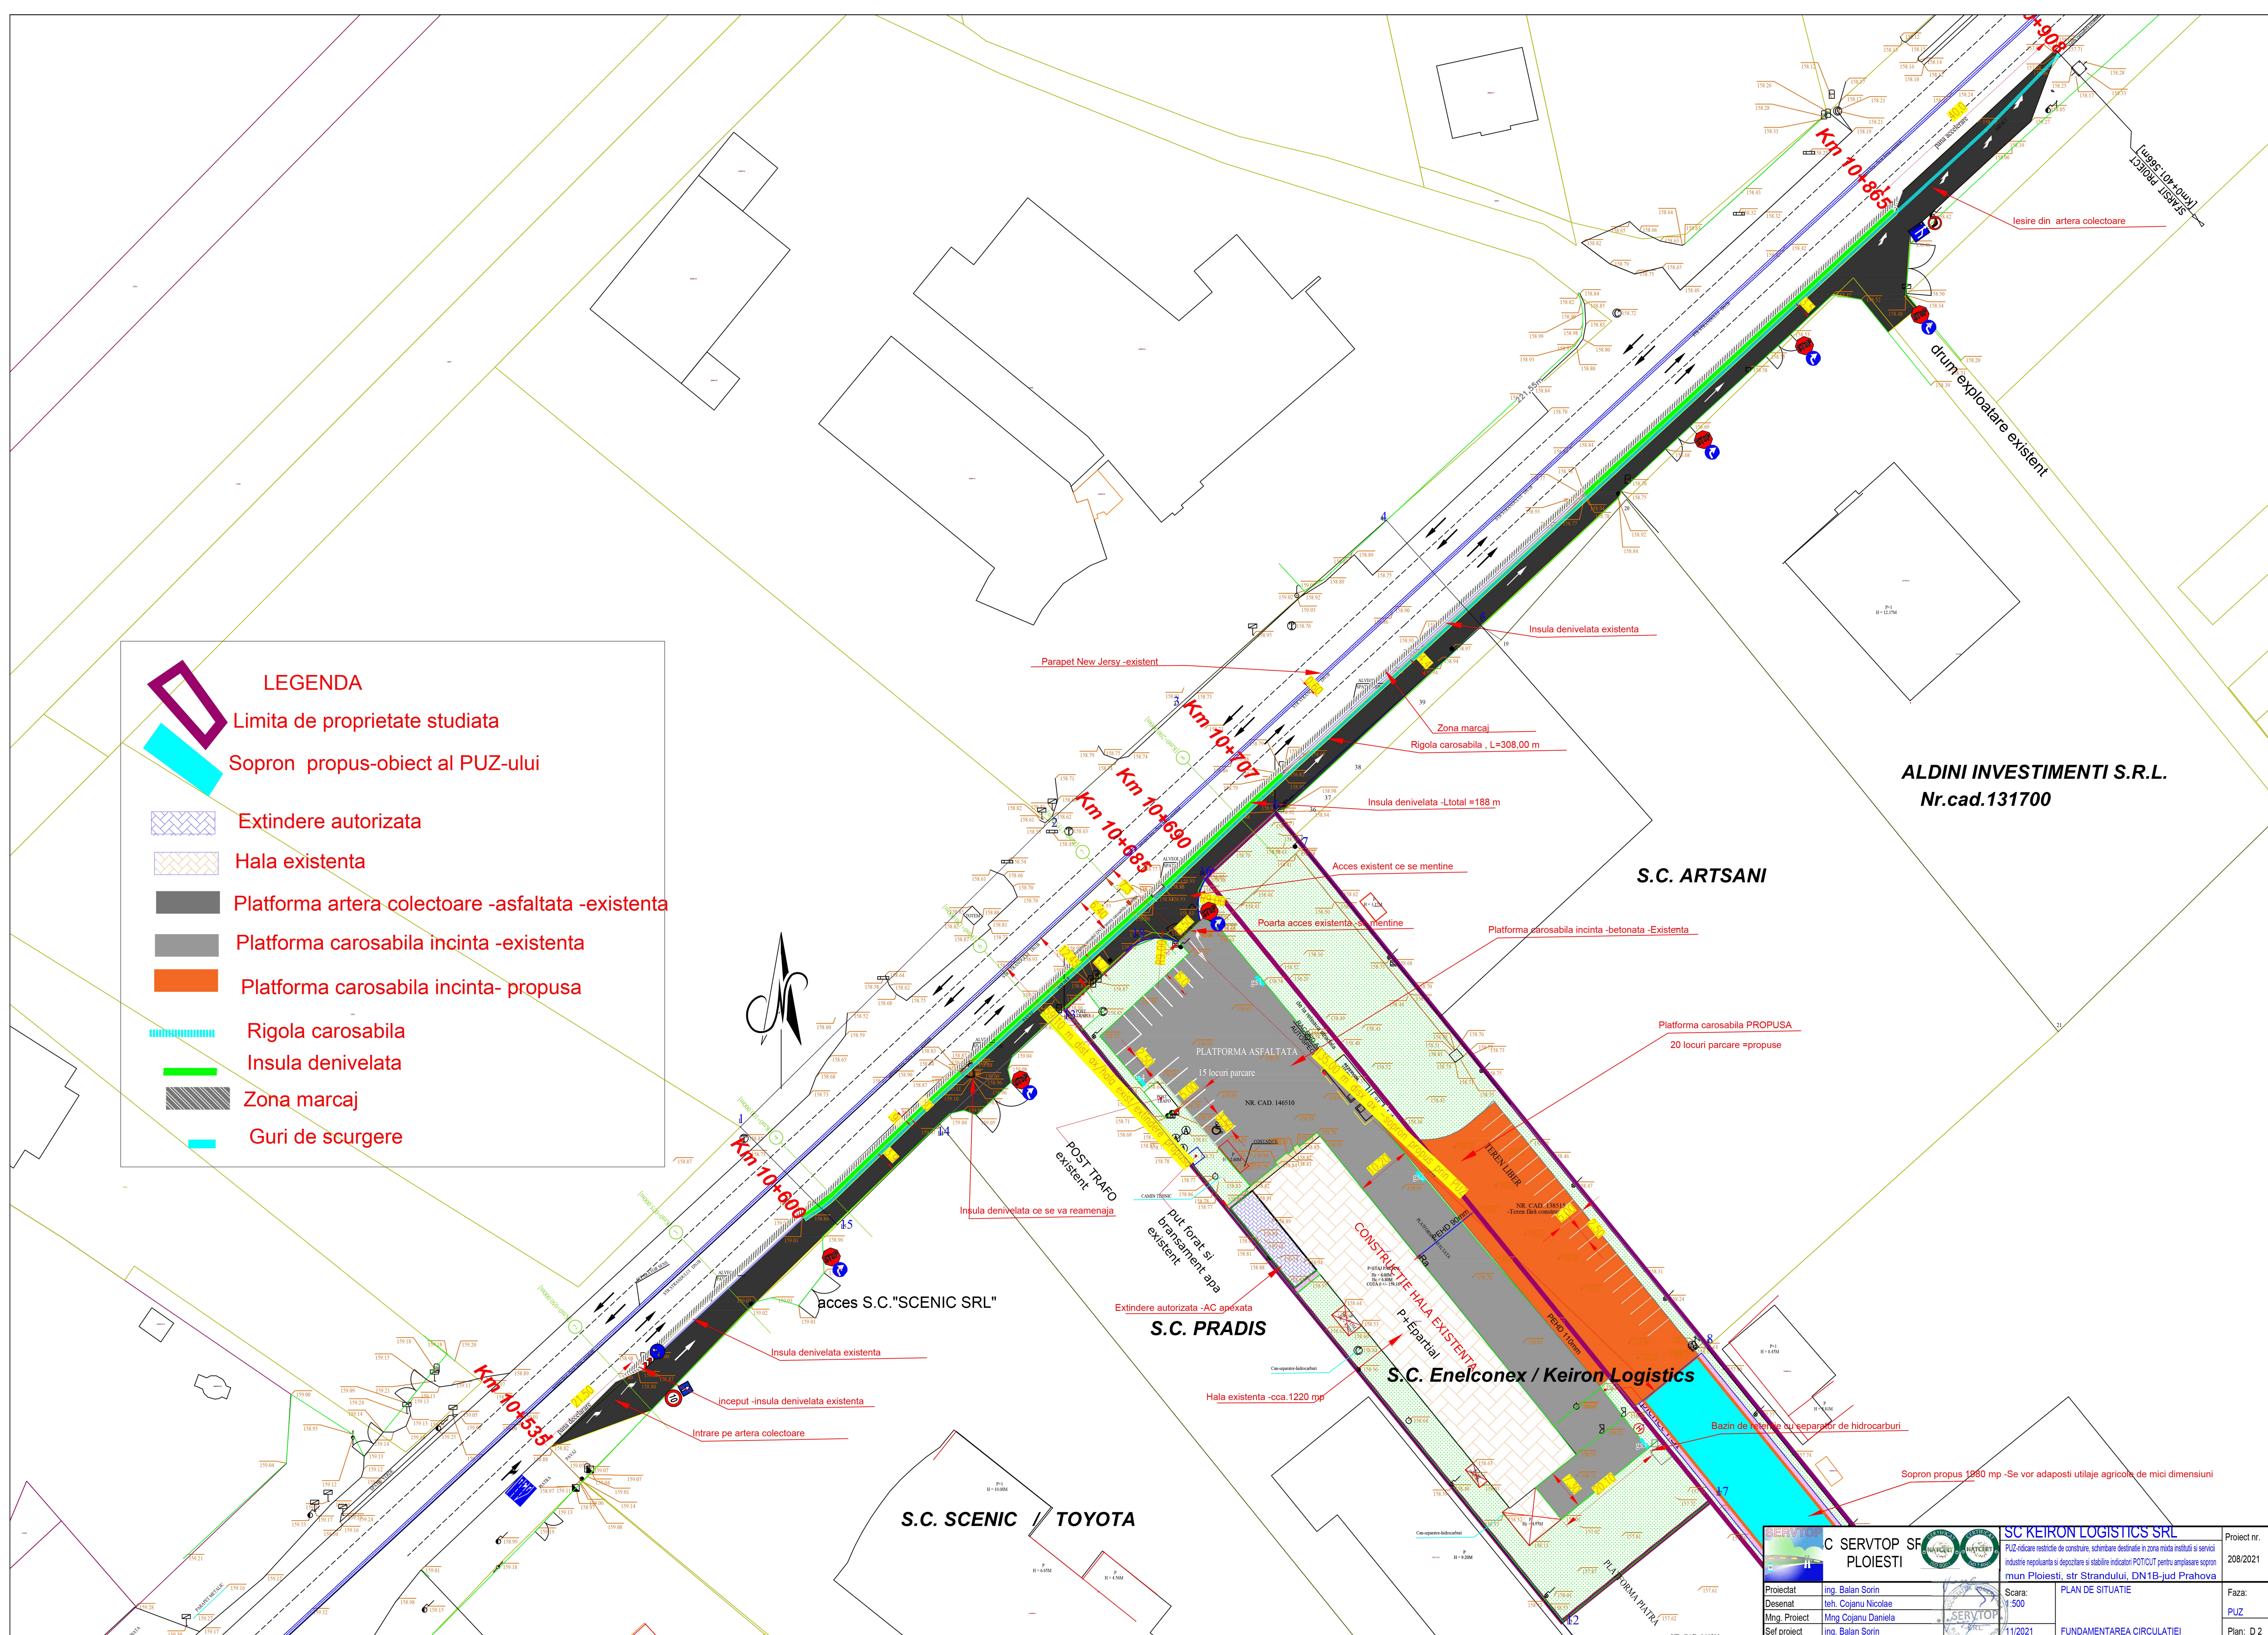

ALDINI INVESTIMENTI S.R.L.
Nr.cad.131700

S.C. ARTSANI

Platforma carosabila PROPUSA
20 locuri parcare =propane

S.C. PRADIS

S.C. Enelconex / Keiron Logistics

S.C. SCENIC // TOYOTA

C SERVTOP SF PLOIESTI		SC KEIRON LOGISTICS SRL		Proiect nr. 208/2021
Proiectat Desenat Mng.Proiect Sef proiect		Ing. Balan Sorin teh. Cojanu Nicolae Mng.Cojanu Daniela ing. Balan Sorin		Faza: PUZ
Scara: 1:500		PLAN DE SITUATIE		Plan: D 2
11/2021		FUNDAMENTAREA CIRCULATIEI		