


PLAN MOBILARE

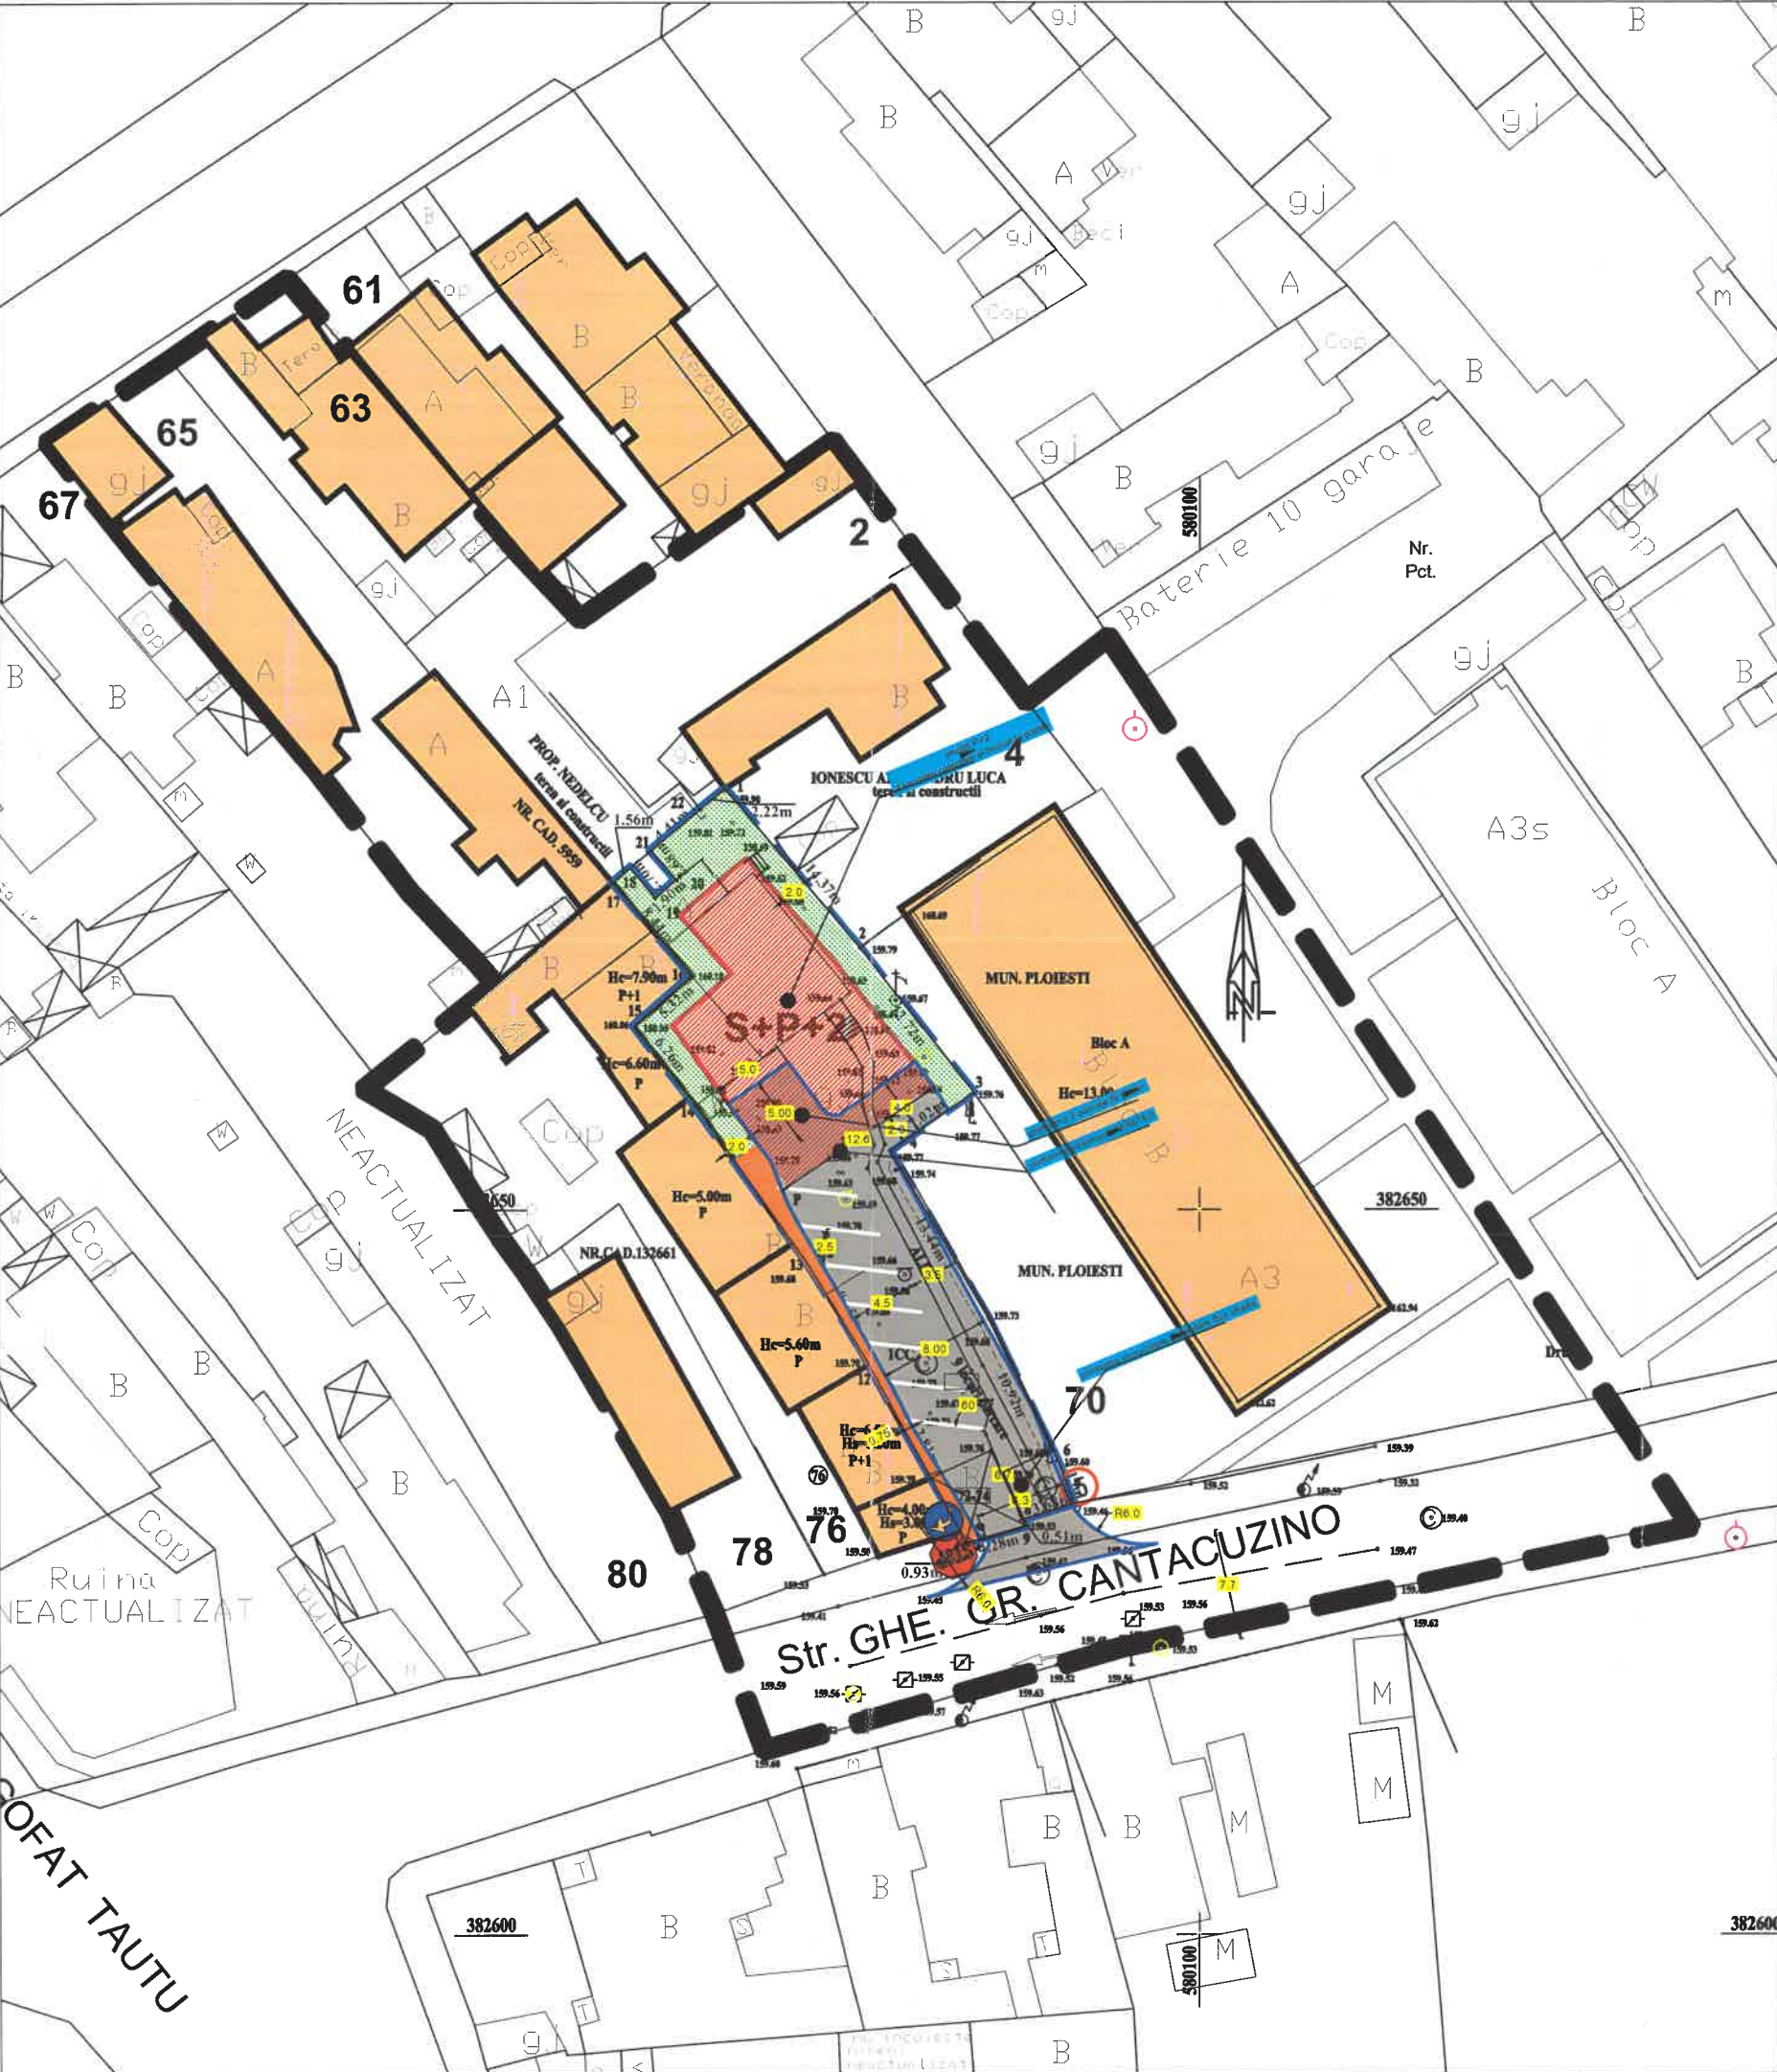

LEGENDA

- LIMITA ZONA STUDIATA - 5.221 mp
- LIMITA TEREN CE A GENERAT PUZ - 591 mp
- CONSTRUCTII AFLATE IN ZONA DE STUDIU
- ZONA DESTINATA ALEILOR PIETONALA SI CAROSABILA SI PARCARILOR AFERENTE
- SPATIU VERDE PROPU
- CONSTRUCTIE PROPUSA



<b>BiG</b> arhiggeo	DENUMIREA LUCRARI:		NUMAR
	<b>PUZ - RIDICARE RESTRICTIE DE CONSTRUIRE SI</b>		PROIECT
	<b>SCHIMBARE DESTINATIE DIN ZONA INSTITUTII SI SERVICII</b>		162/2021
	<b>IN ZONA LOCUINTE COLECTIVE ( SUP. ST. 5.221 MP)</b>		
	Mun. Ploiesti , Str. Gh. Grigore Cantacuzino, Nr. 72-74, Jud. PRAHOVA		
BENEFICIAR:		FRUSINOIU BOGDAN FLORIN	FAZA
SEF PROIECT Arh. Bogdan Georgescu		TITLUL PLANSEI :	PUZ
PROIECTAT Arh. Bogdan Georgescu		<b>PLAN MOBILARE</b>	02.03.2021
DESENAT Arh. Bogdan Georgescu			SCARA
VERIFICAT Arh. Bogdan Georgescu		NR. PLANSA : U - 06	1:500