


3. REGLEMENTARI TEHNICO EDILITARE

N-19.1	50%
Lm-Lmr	1.5
N-19.1	10%
Ps	0.1
N-19.1	-
Pp	-

N-19	50%
	1.5

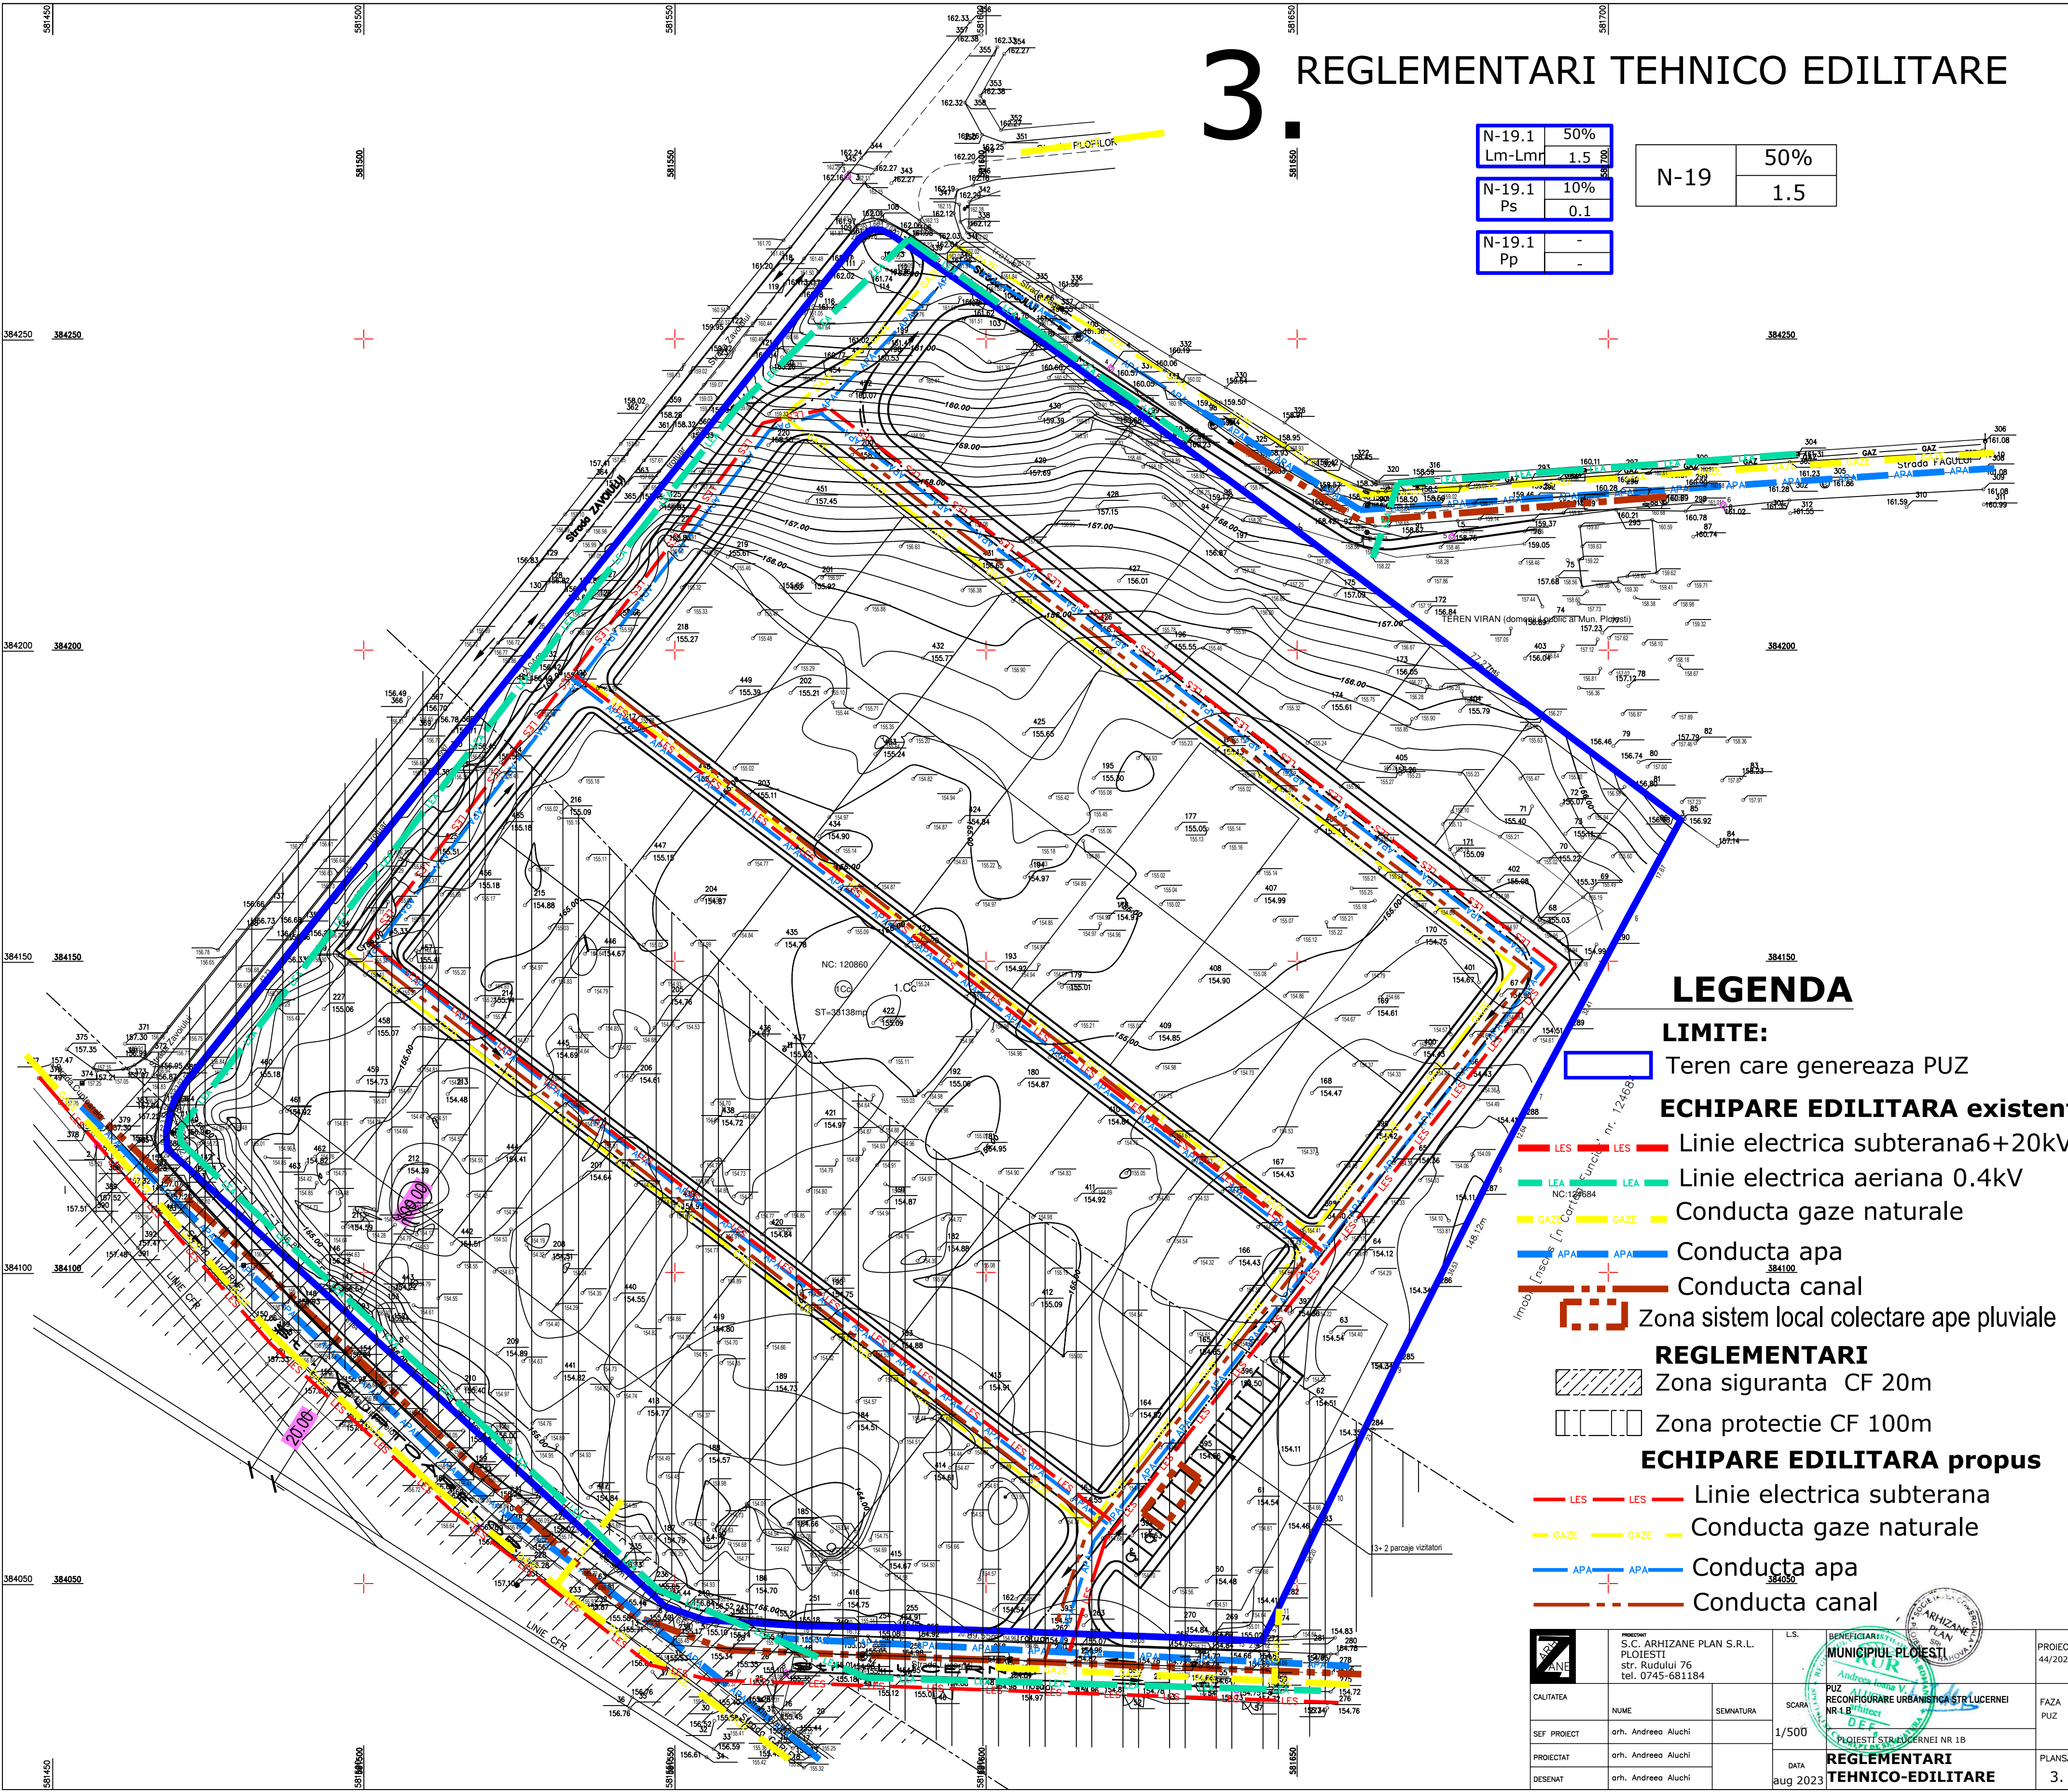

LEGENDA

LIMITE:

Teren care genereaza PUZ

ECHIPARE EDILITARA existent




- LES LES Linie electrica subterana 6+20kV
- LEA LEA Linie electrica aeriana 0.4kV
- GAZE GAZE Conducta gaze naturale
- APA APA Conducta apa
- Conducta canal
- Zona sistem local colectare ape pluviale

REGLEMENTARI

- Zona siguranta CF 20m
- Zona protectie CF 100m

ECHIPARE EDILITARA propus

- LES LES Linie electrica subterana
- GAZE GAZE Conducta gaze naturale
- APA APA Conducta apa
- Conducta canal

	PROIECTANT S.C. ARHIZANE PLAN S.R.L. PLOIESTI str. Rudului 76 tel. 0745-681184		L.S. 	BENEFICIAR MUNICIPIUL PLOIESTI		PROIECT 44/2023
CAUTATA	NUME	SEMNATURA		SCALA	PUZ RECONSTRUIRE URBANISTICA STR. LUCERNEI NR.18 PLOIESTI	FAZA PUZ
SEF PROIECT	arh. Andreia Aluchi			1/500	PLOIESTI STR. LUCERNEI NR.18	
PROIECTAT	arh. Andreia Aluchi			DATA aug 2023	REGLAMENTARI TEHNICO-EDILITARE	
DESENAT	arh. Andreia Aluchi					