


5. POSIBILITATI DE MOBILARE URBANISTICA

N-19.1	50%
Lm-Lmr	1.5
N-19.1	10%
Ps	0.1
N-19.1	-
Pp	-

N-19	50%
	1.5

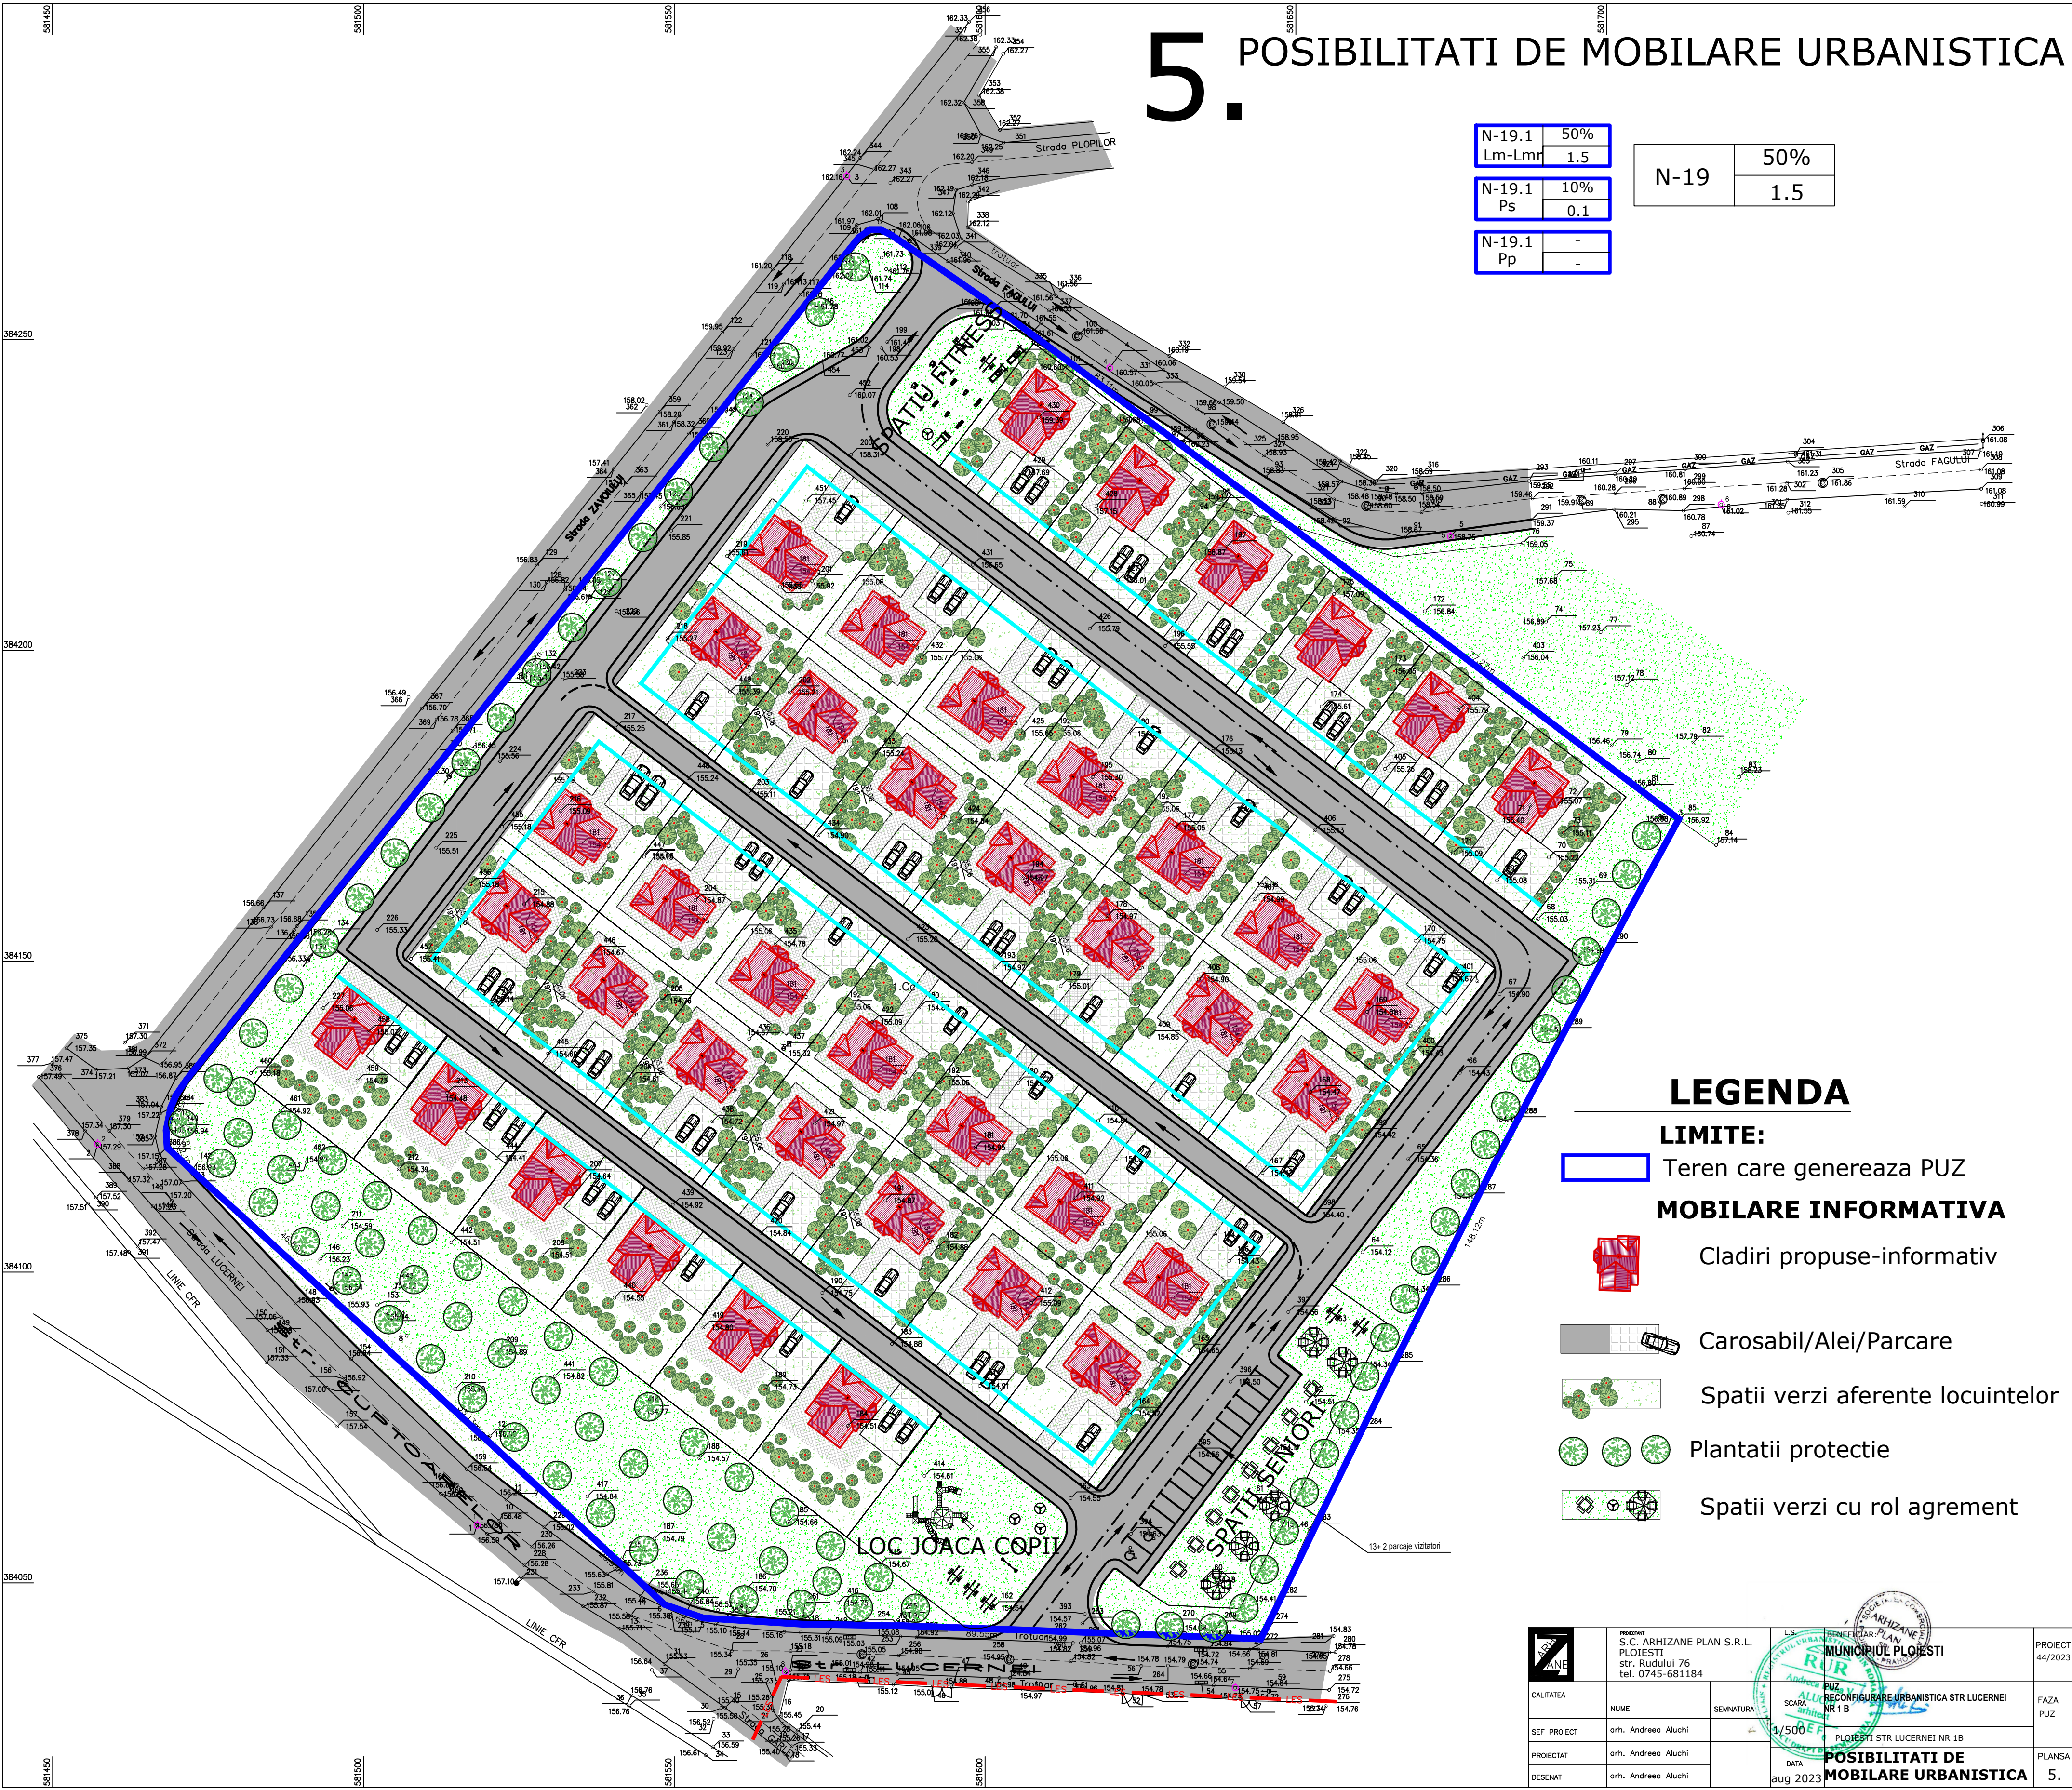

LEGENDA

LIMITE:

Teren care genereaza PUZ

MOBILARE INFORMATIVA

Cladiri propuse-informativ

Carosabil/Alei/Parcare

Spatii verzi aferente locuintelor

Plantatii protectie

Spatii verzi cu rol agrement

PROIECTANT	S.C. ARHIZANE PLAN S.R.L.	PROIECT	44/2023
STR. PLOIESTI	str. Rudului 76	FAZA	PUZ
TEL. 0745-681184			
NUME	SEMNTURA	SCALA	1/500
orh. Andreea Aluchi		PROIECTAT	orh. Andreea Aluchi
DESINAT	orh. Andreea Aluchi	DATA	aug 2023